






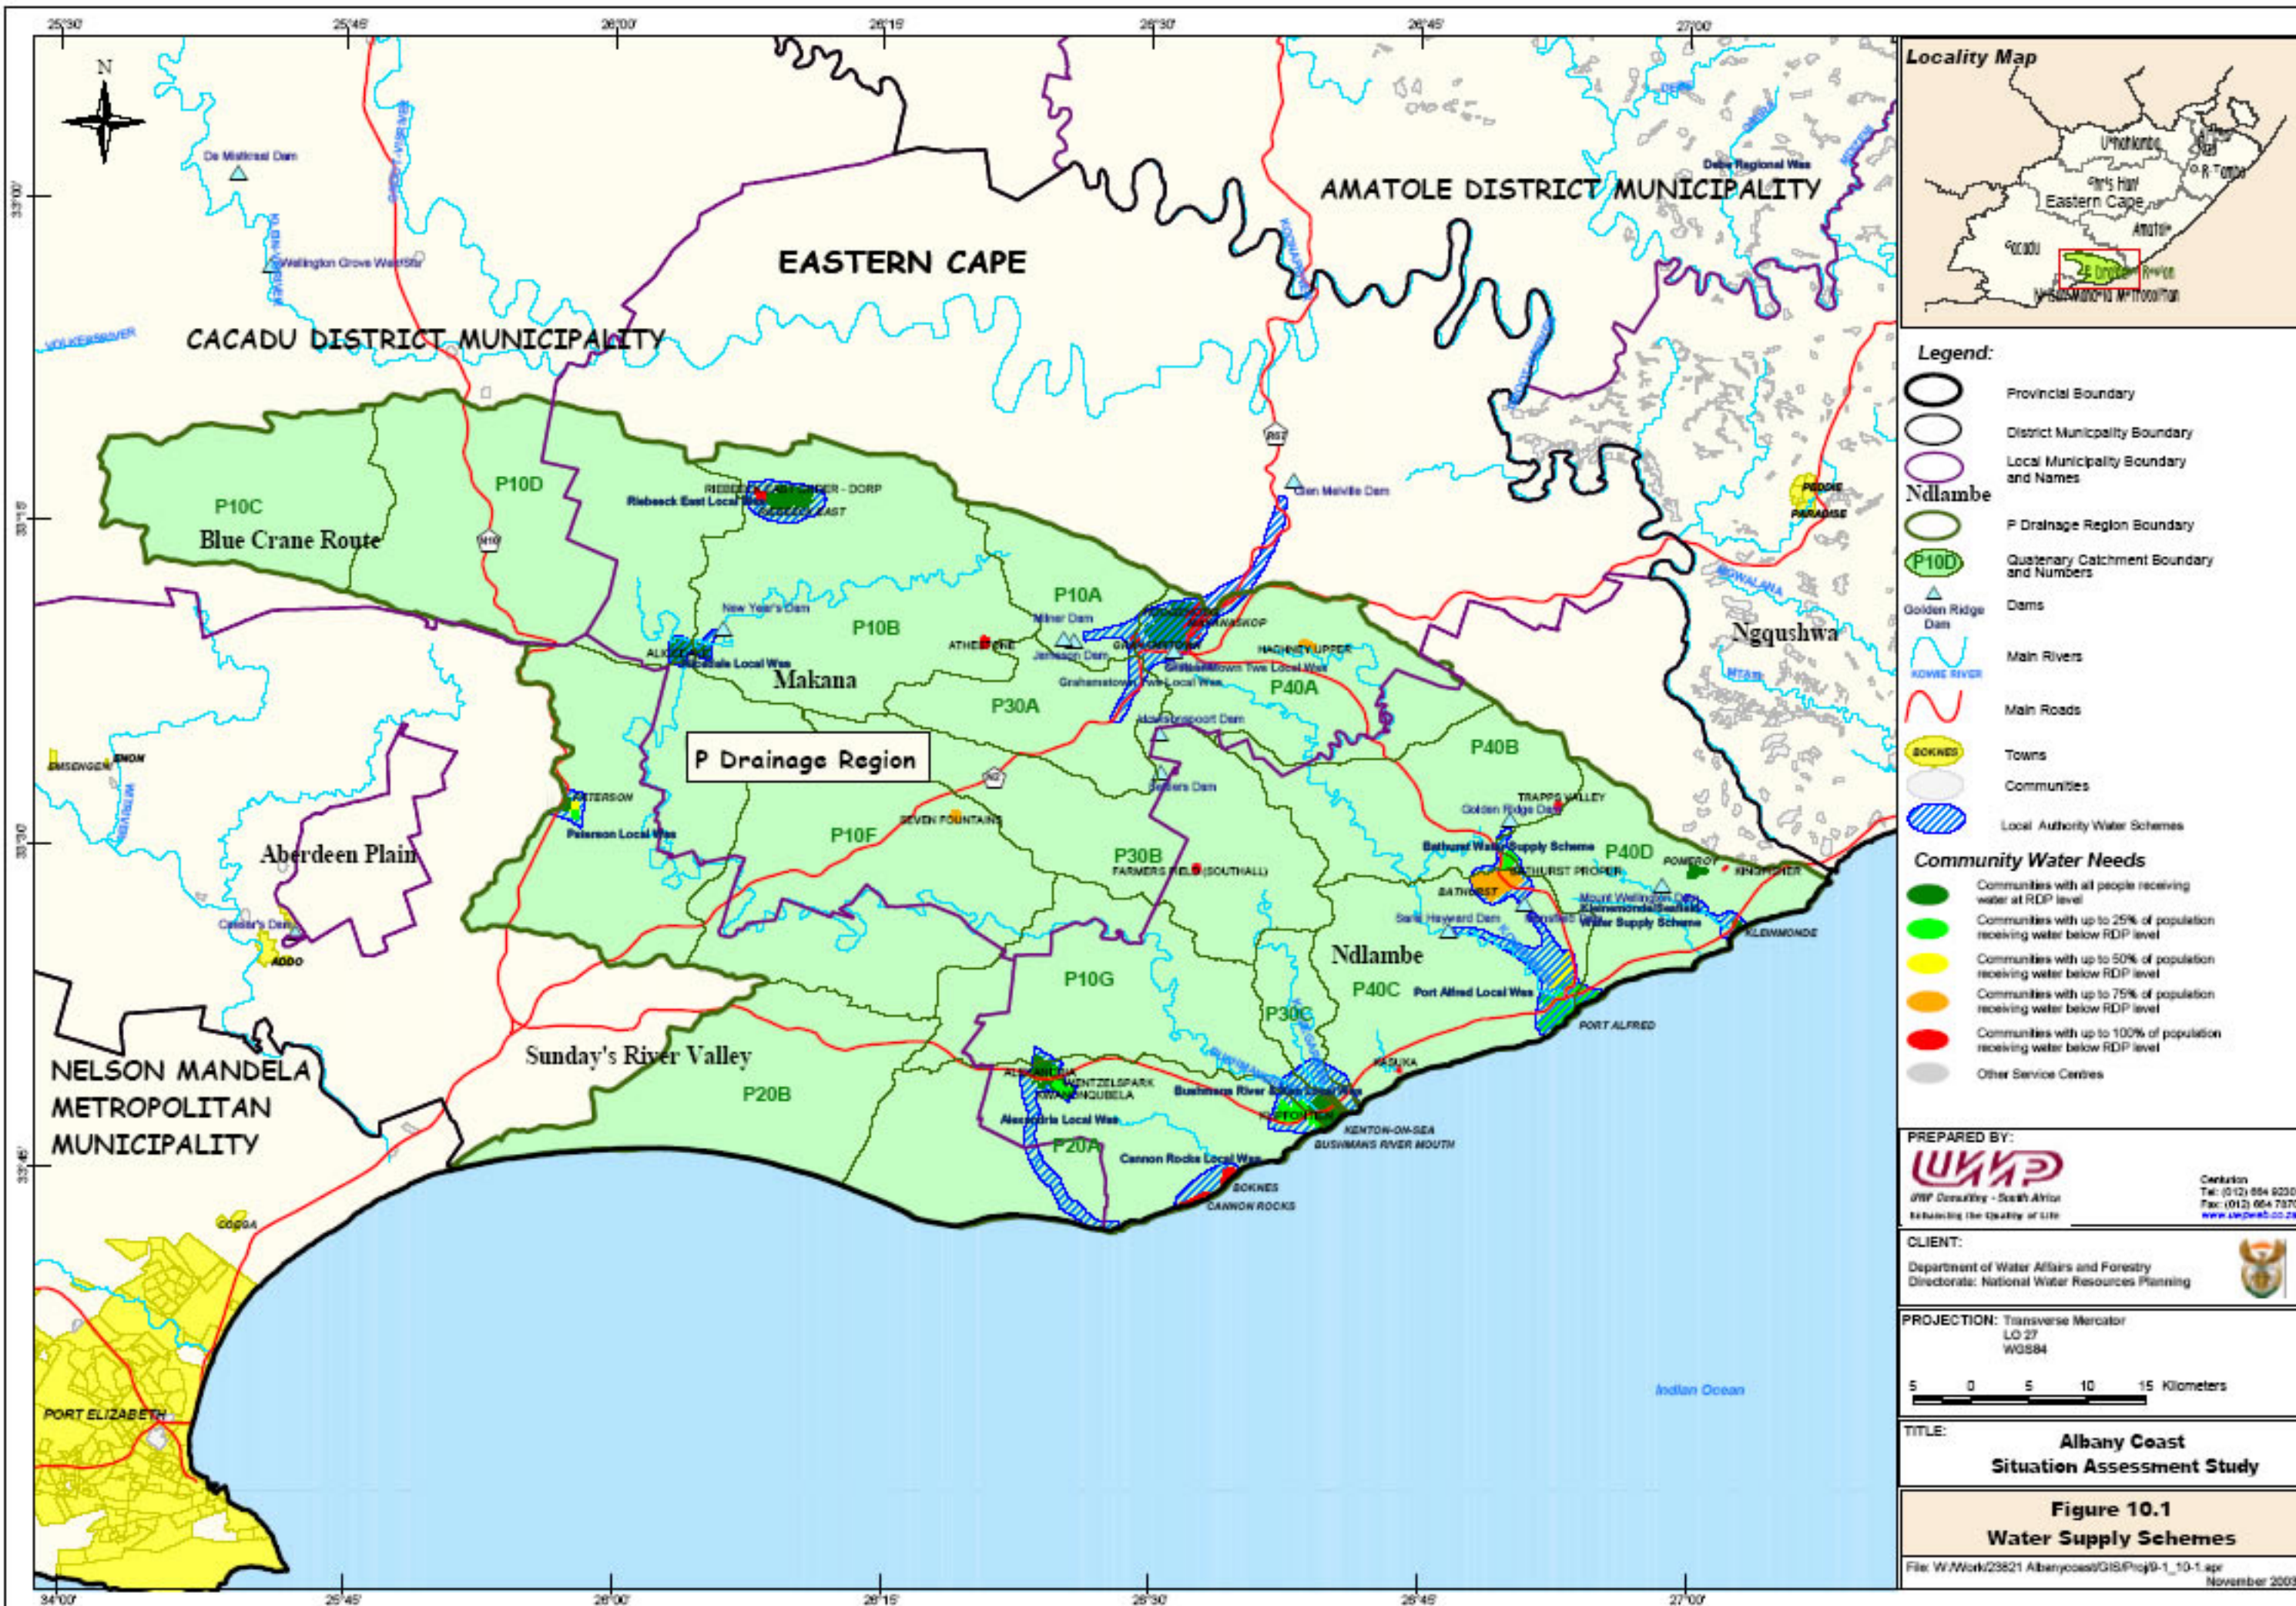


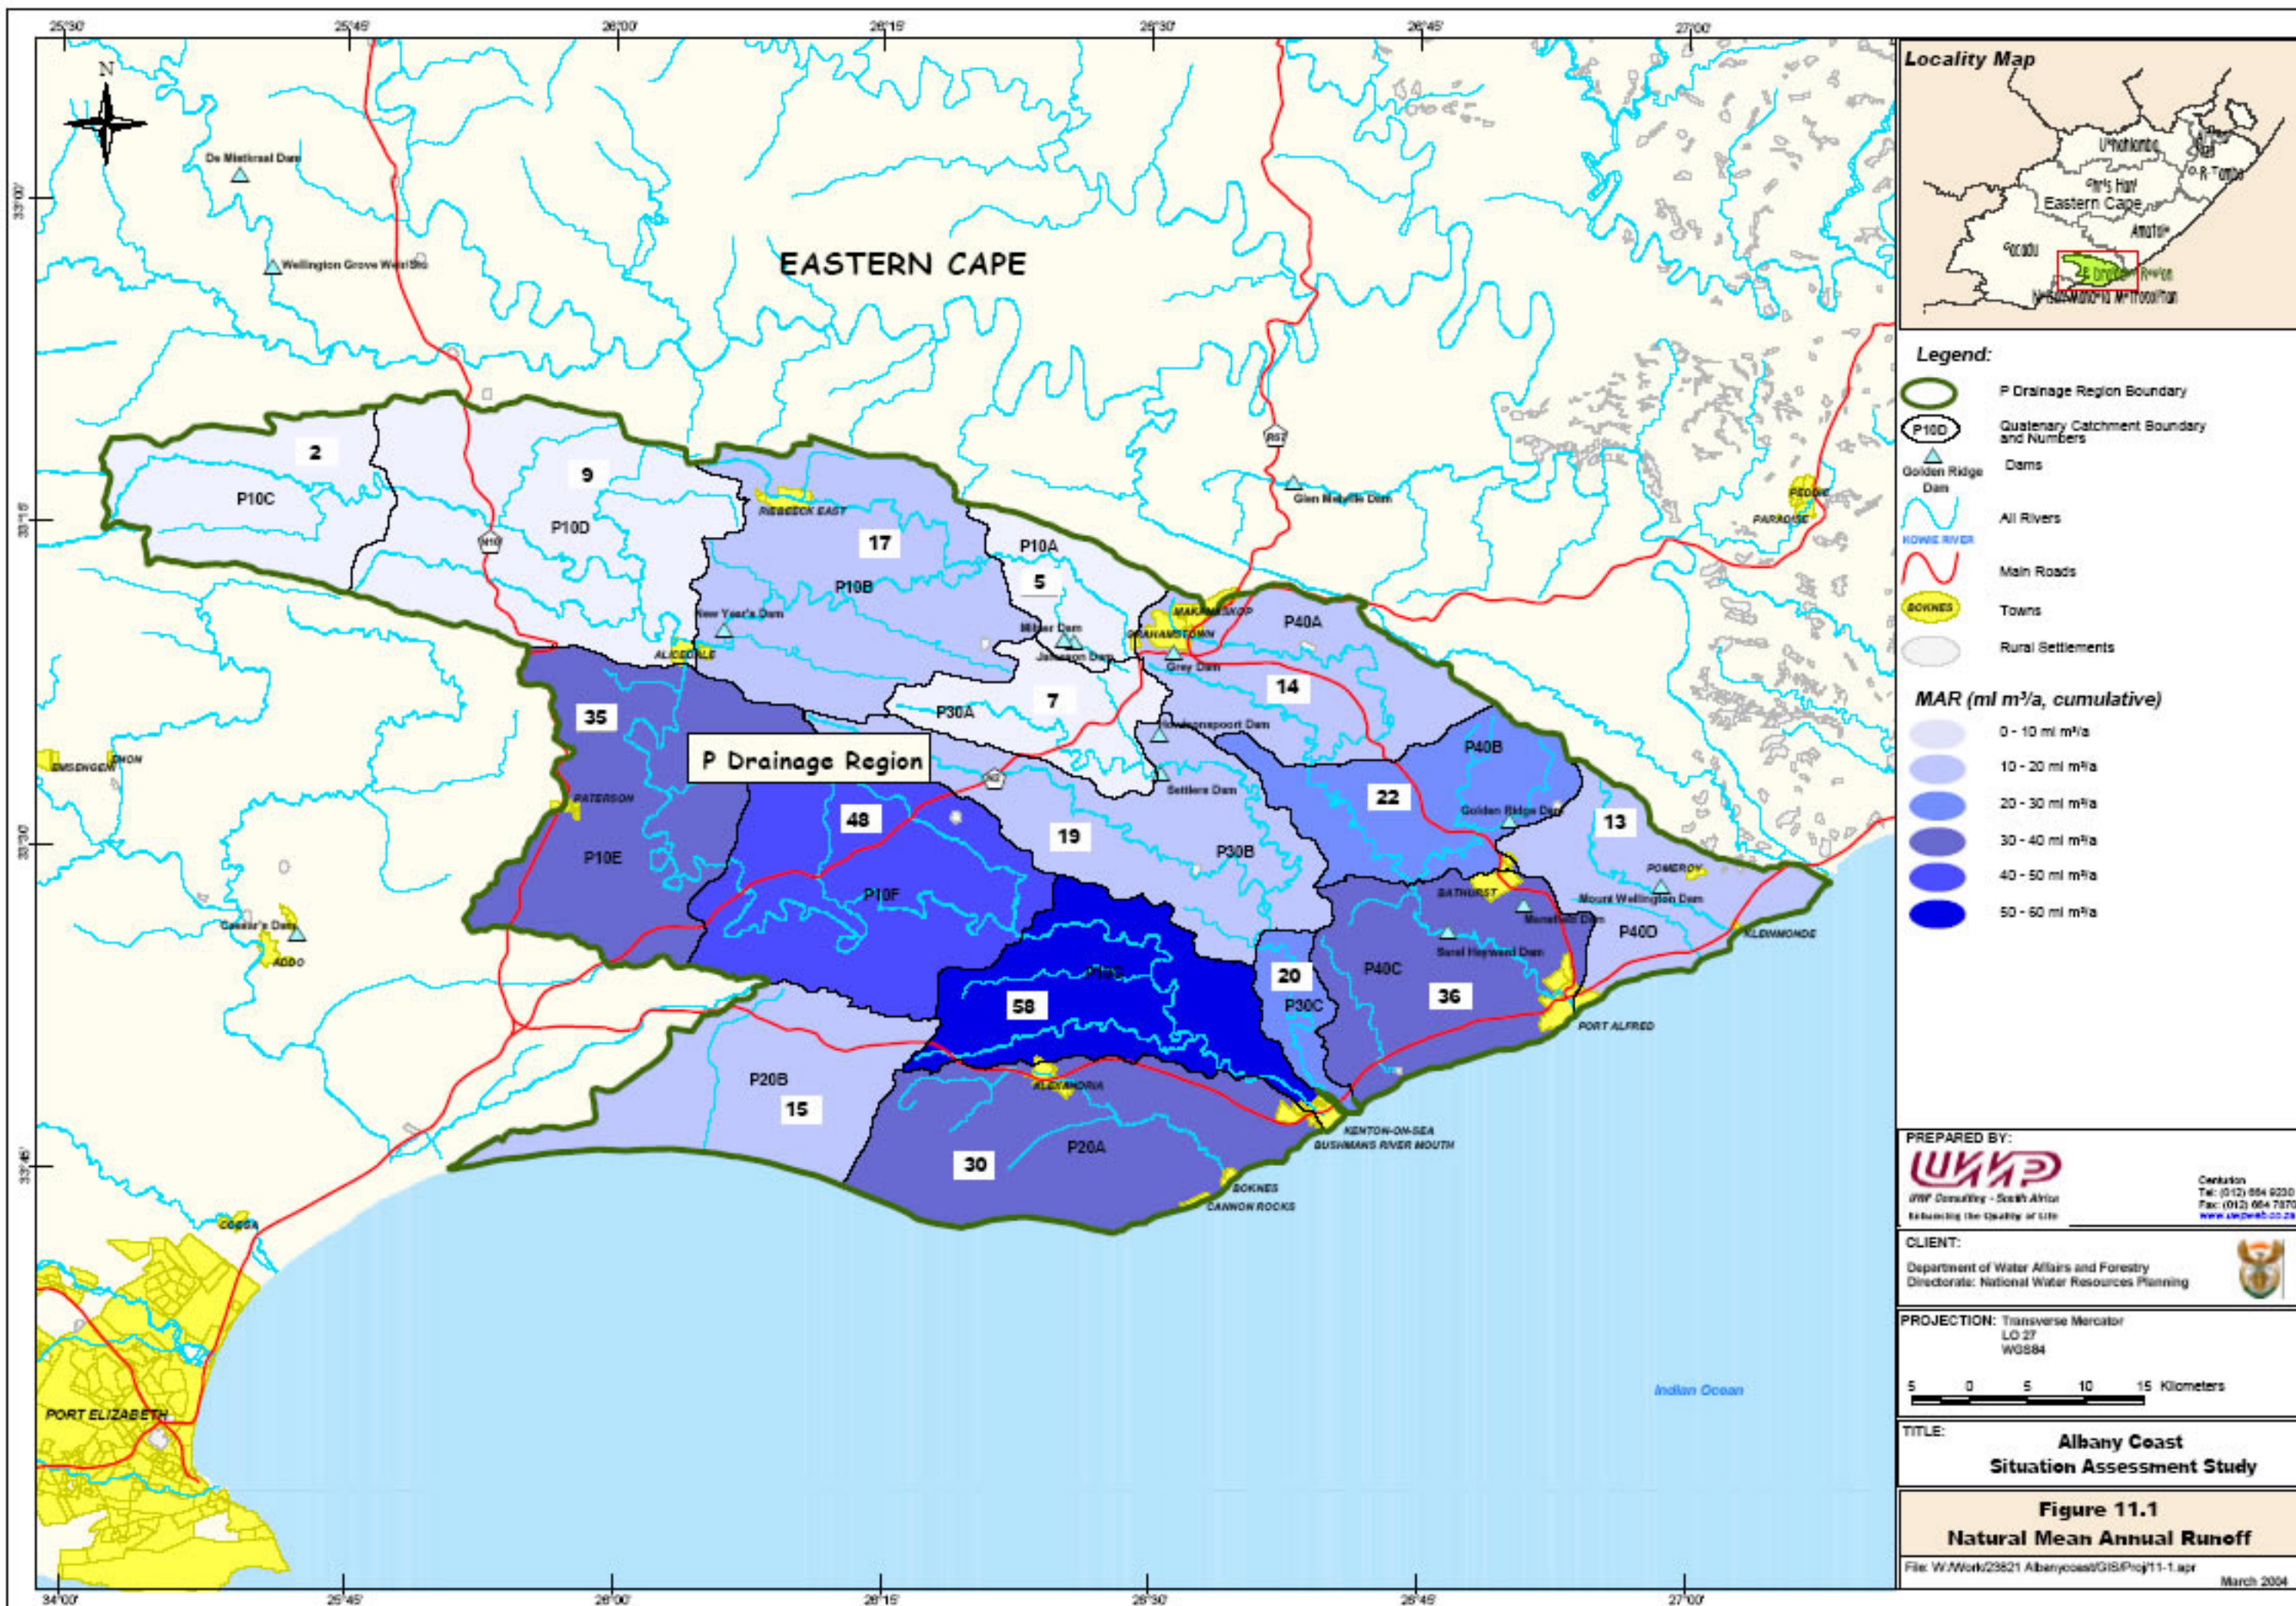


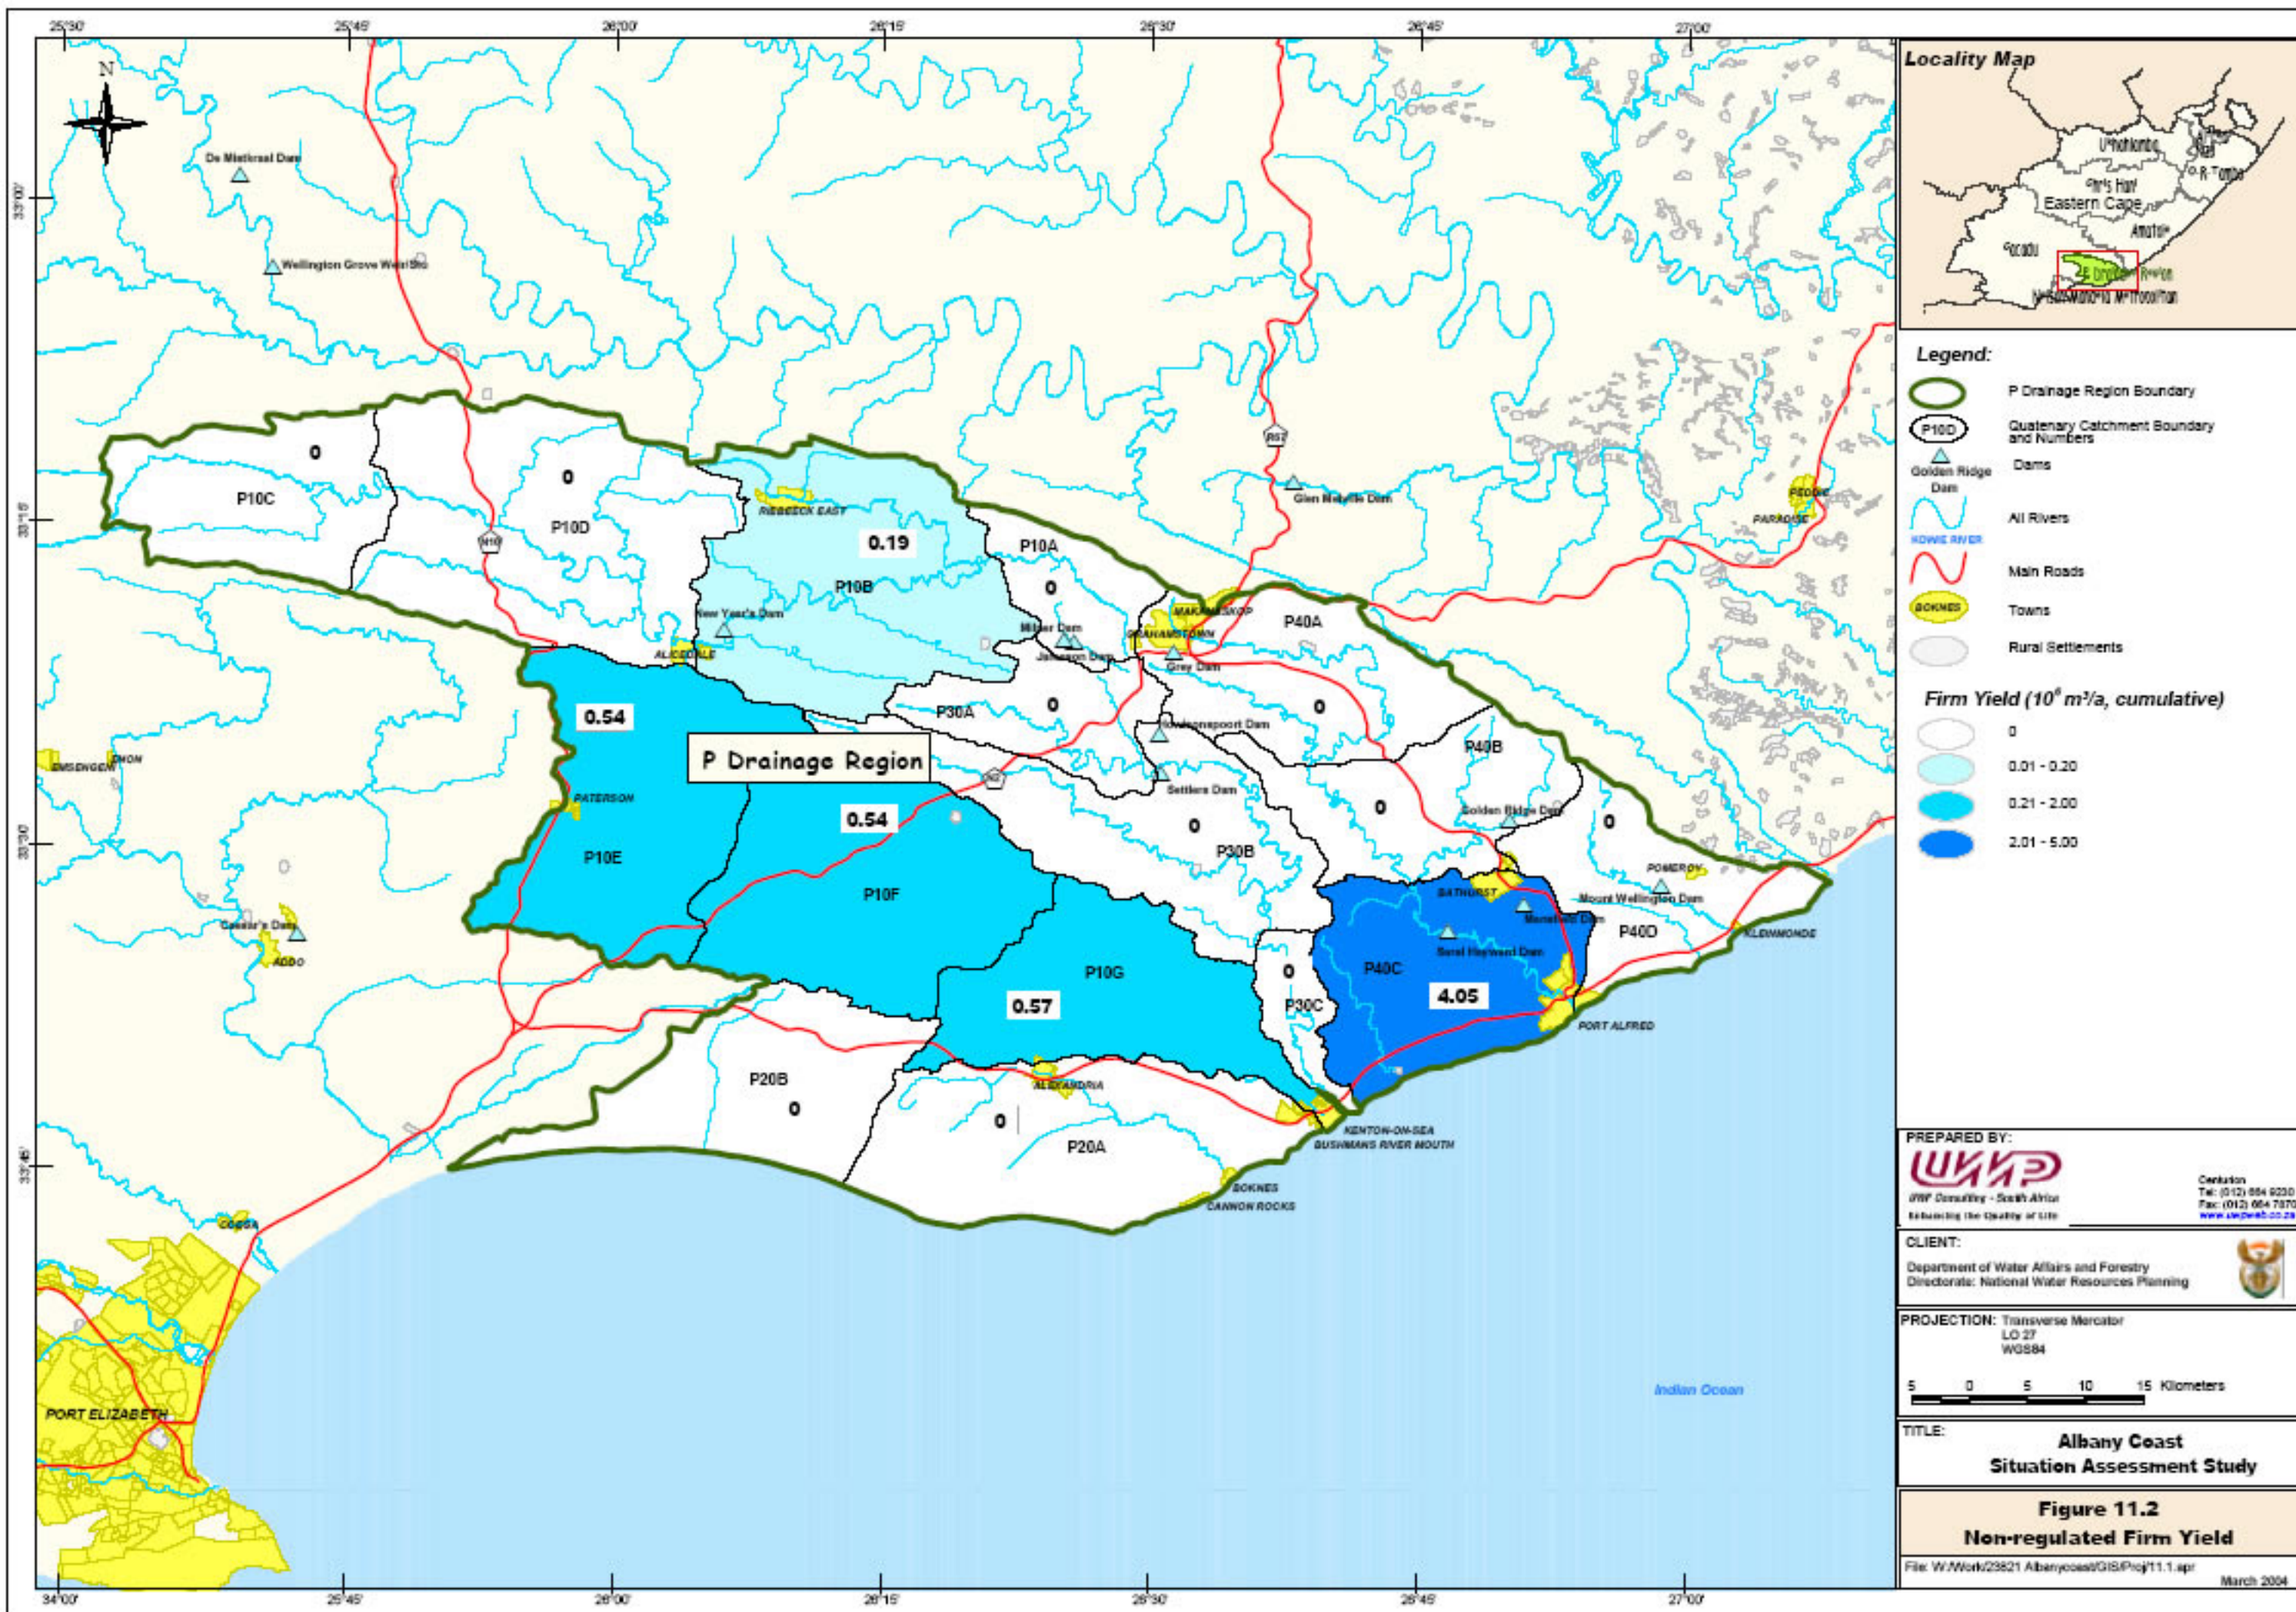

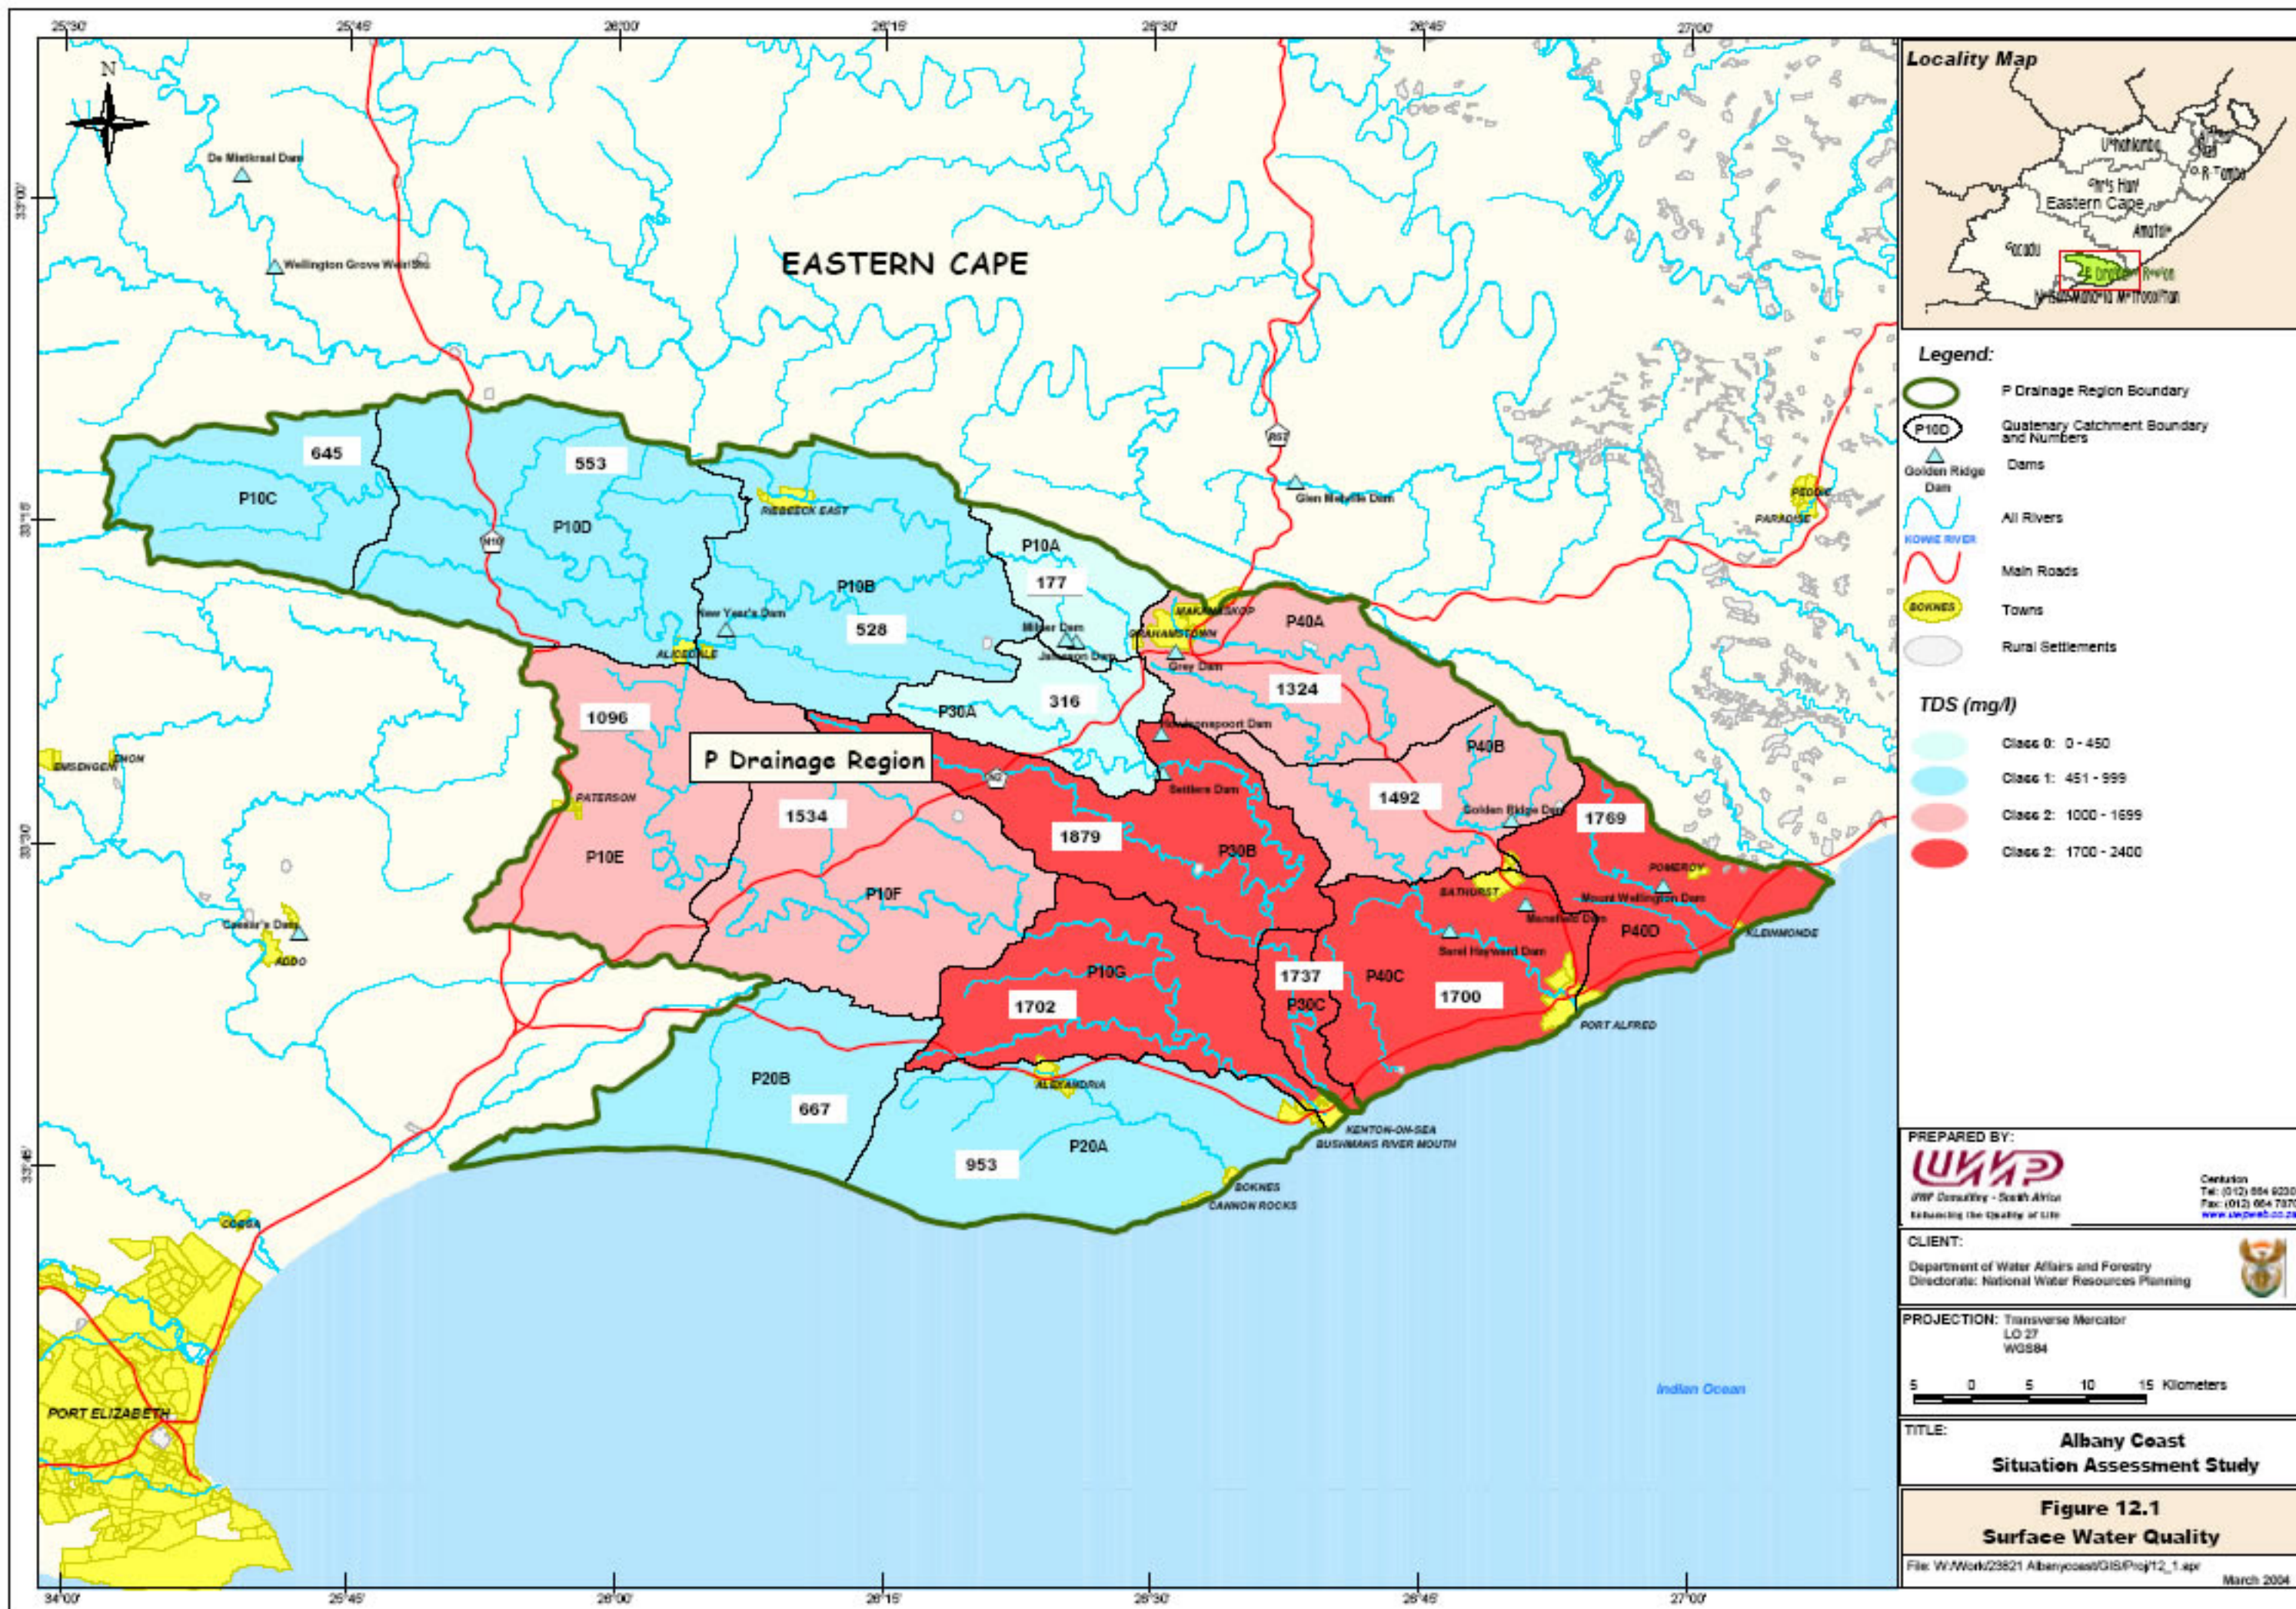

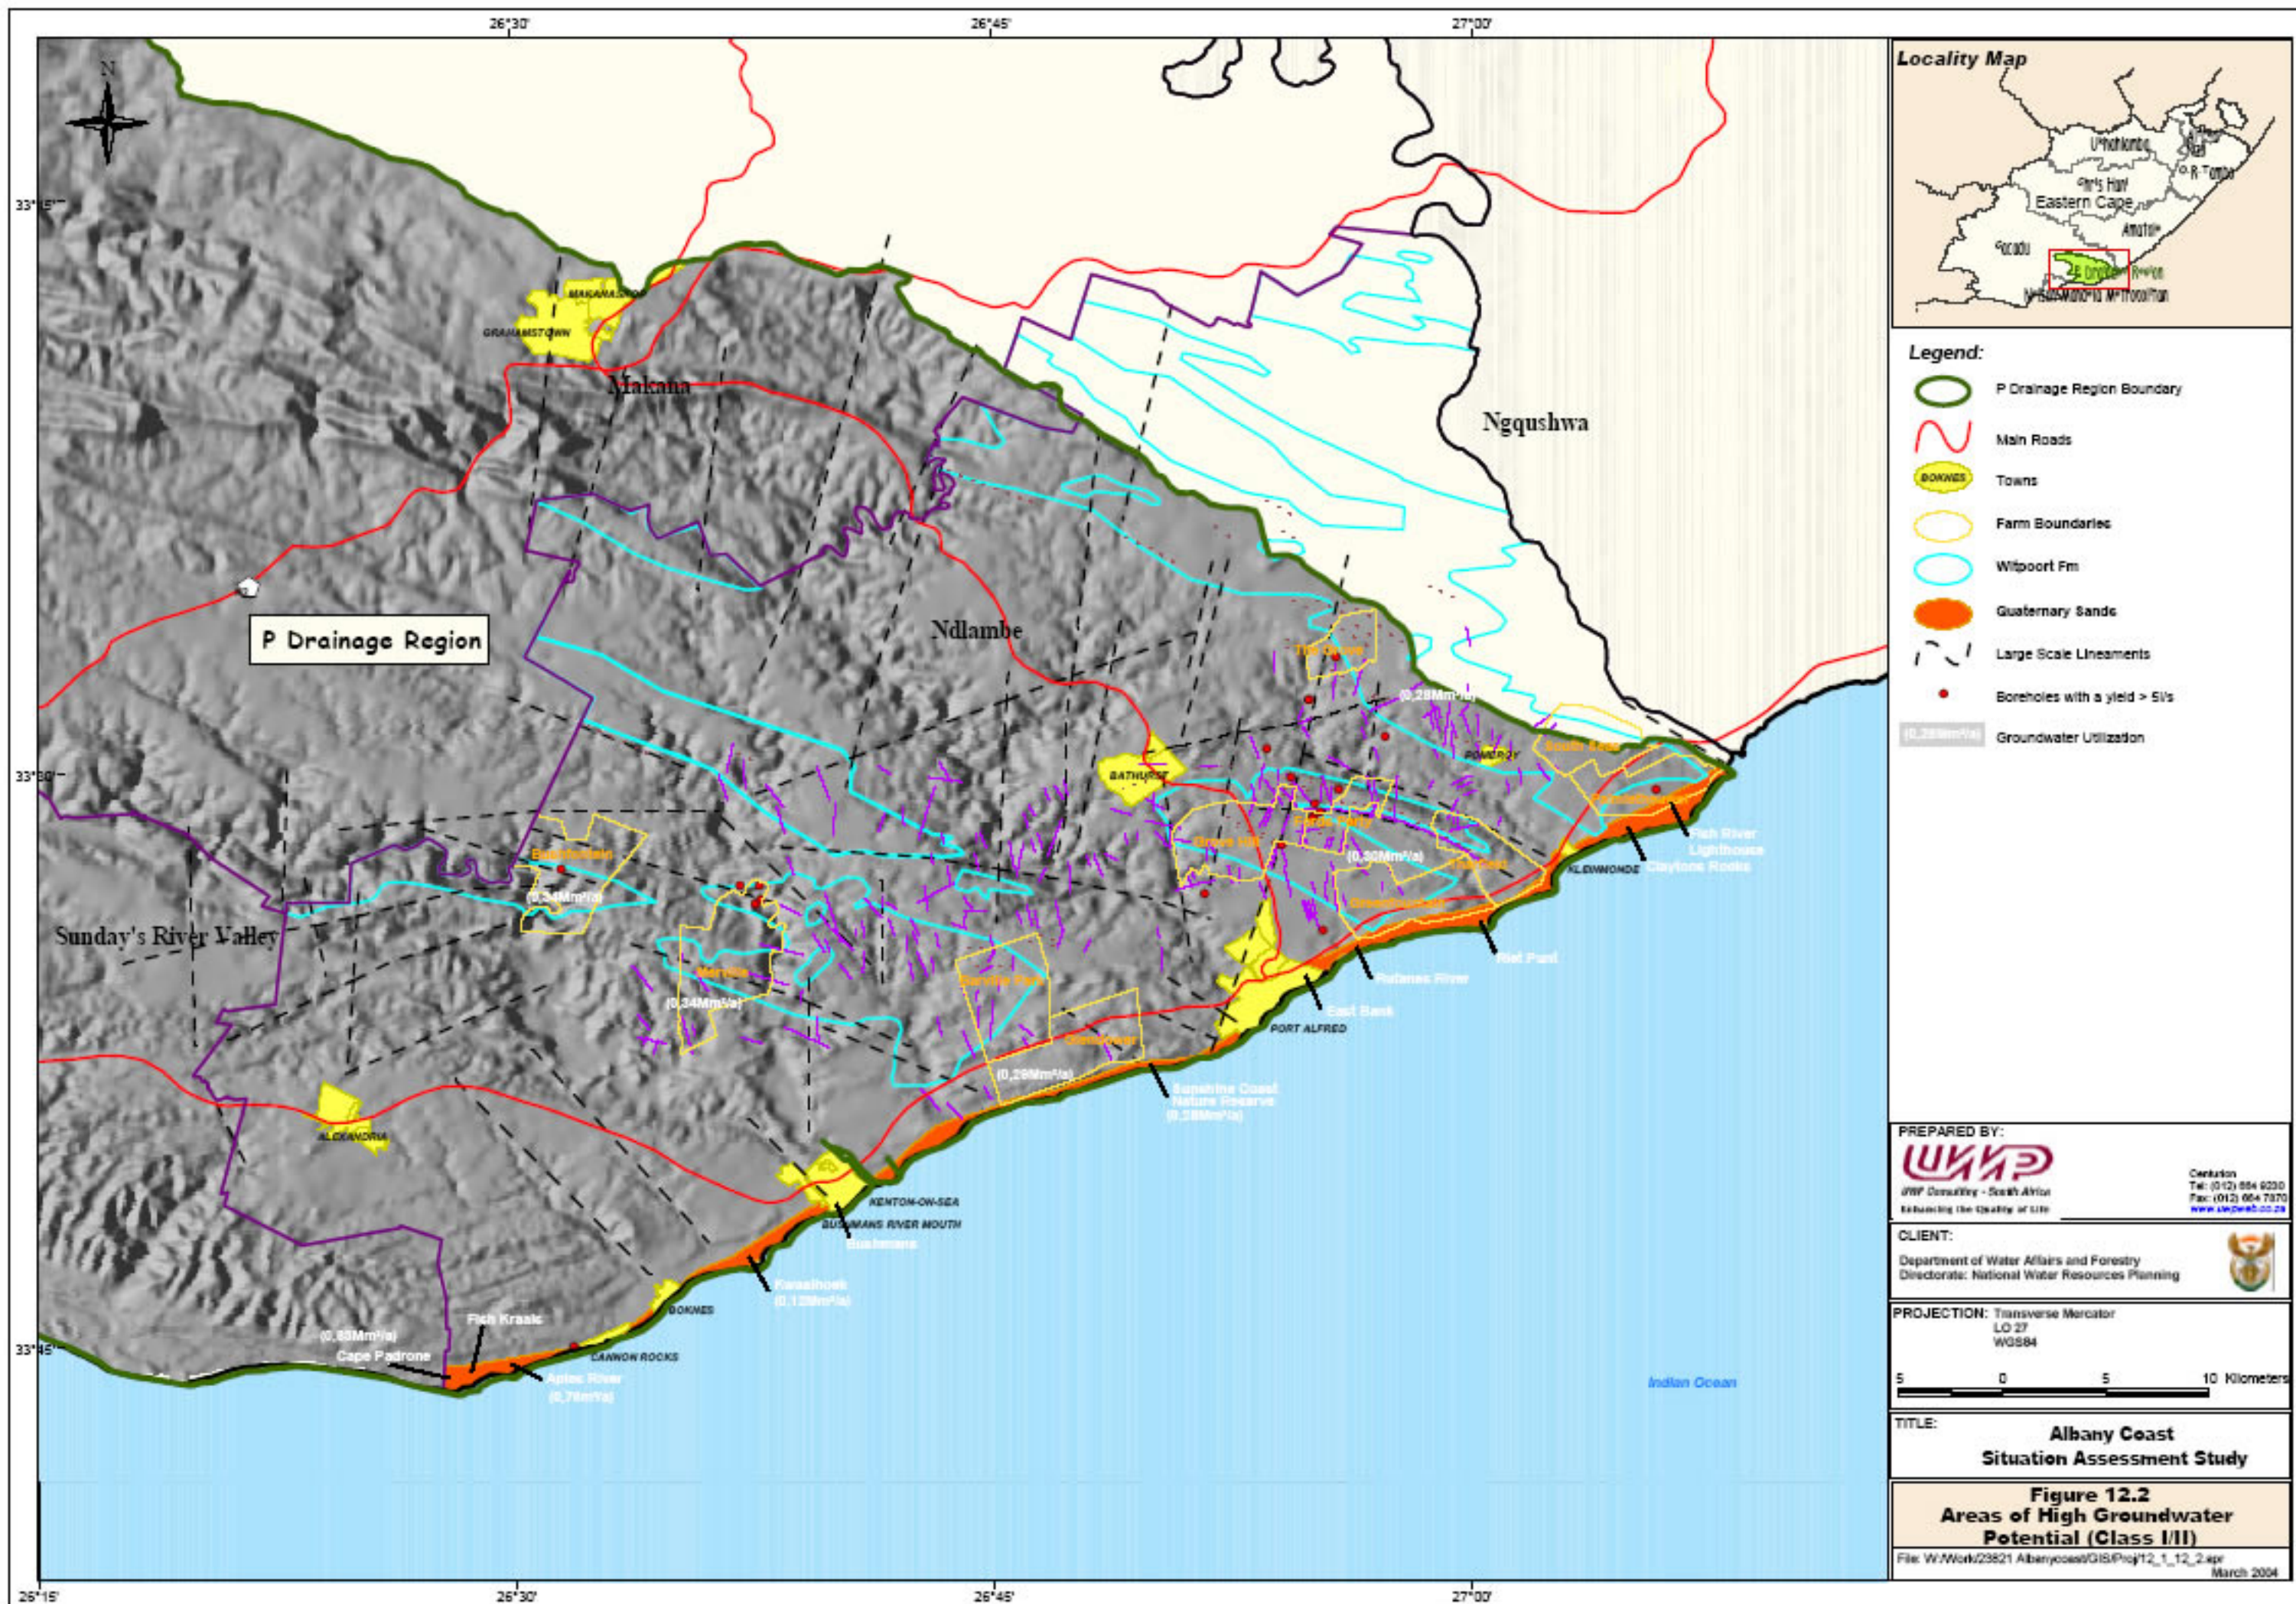

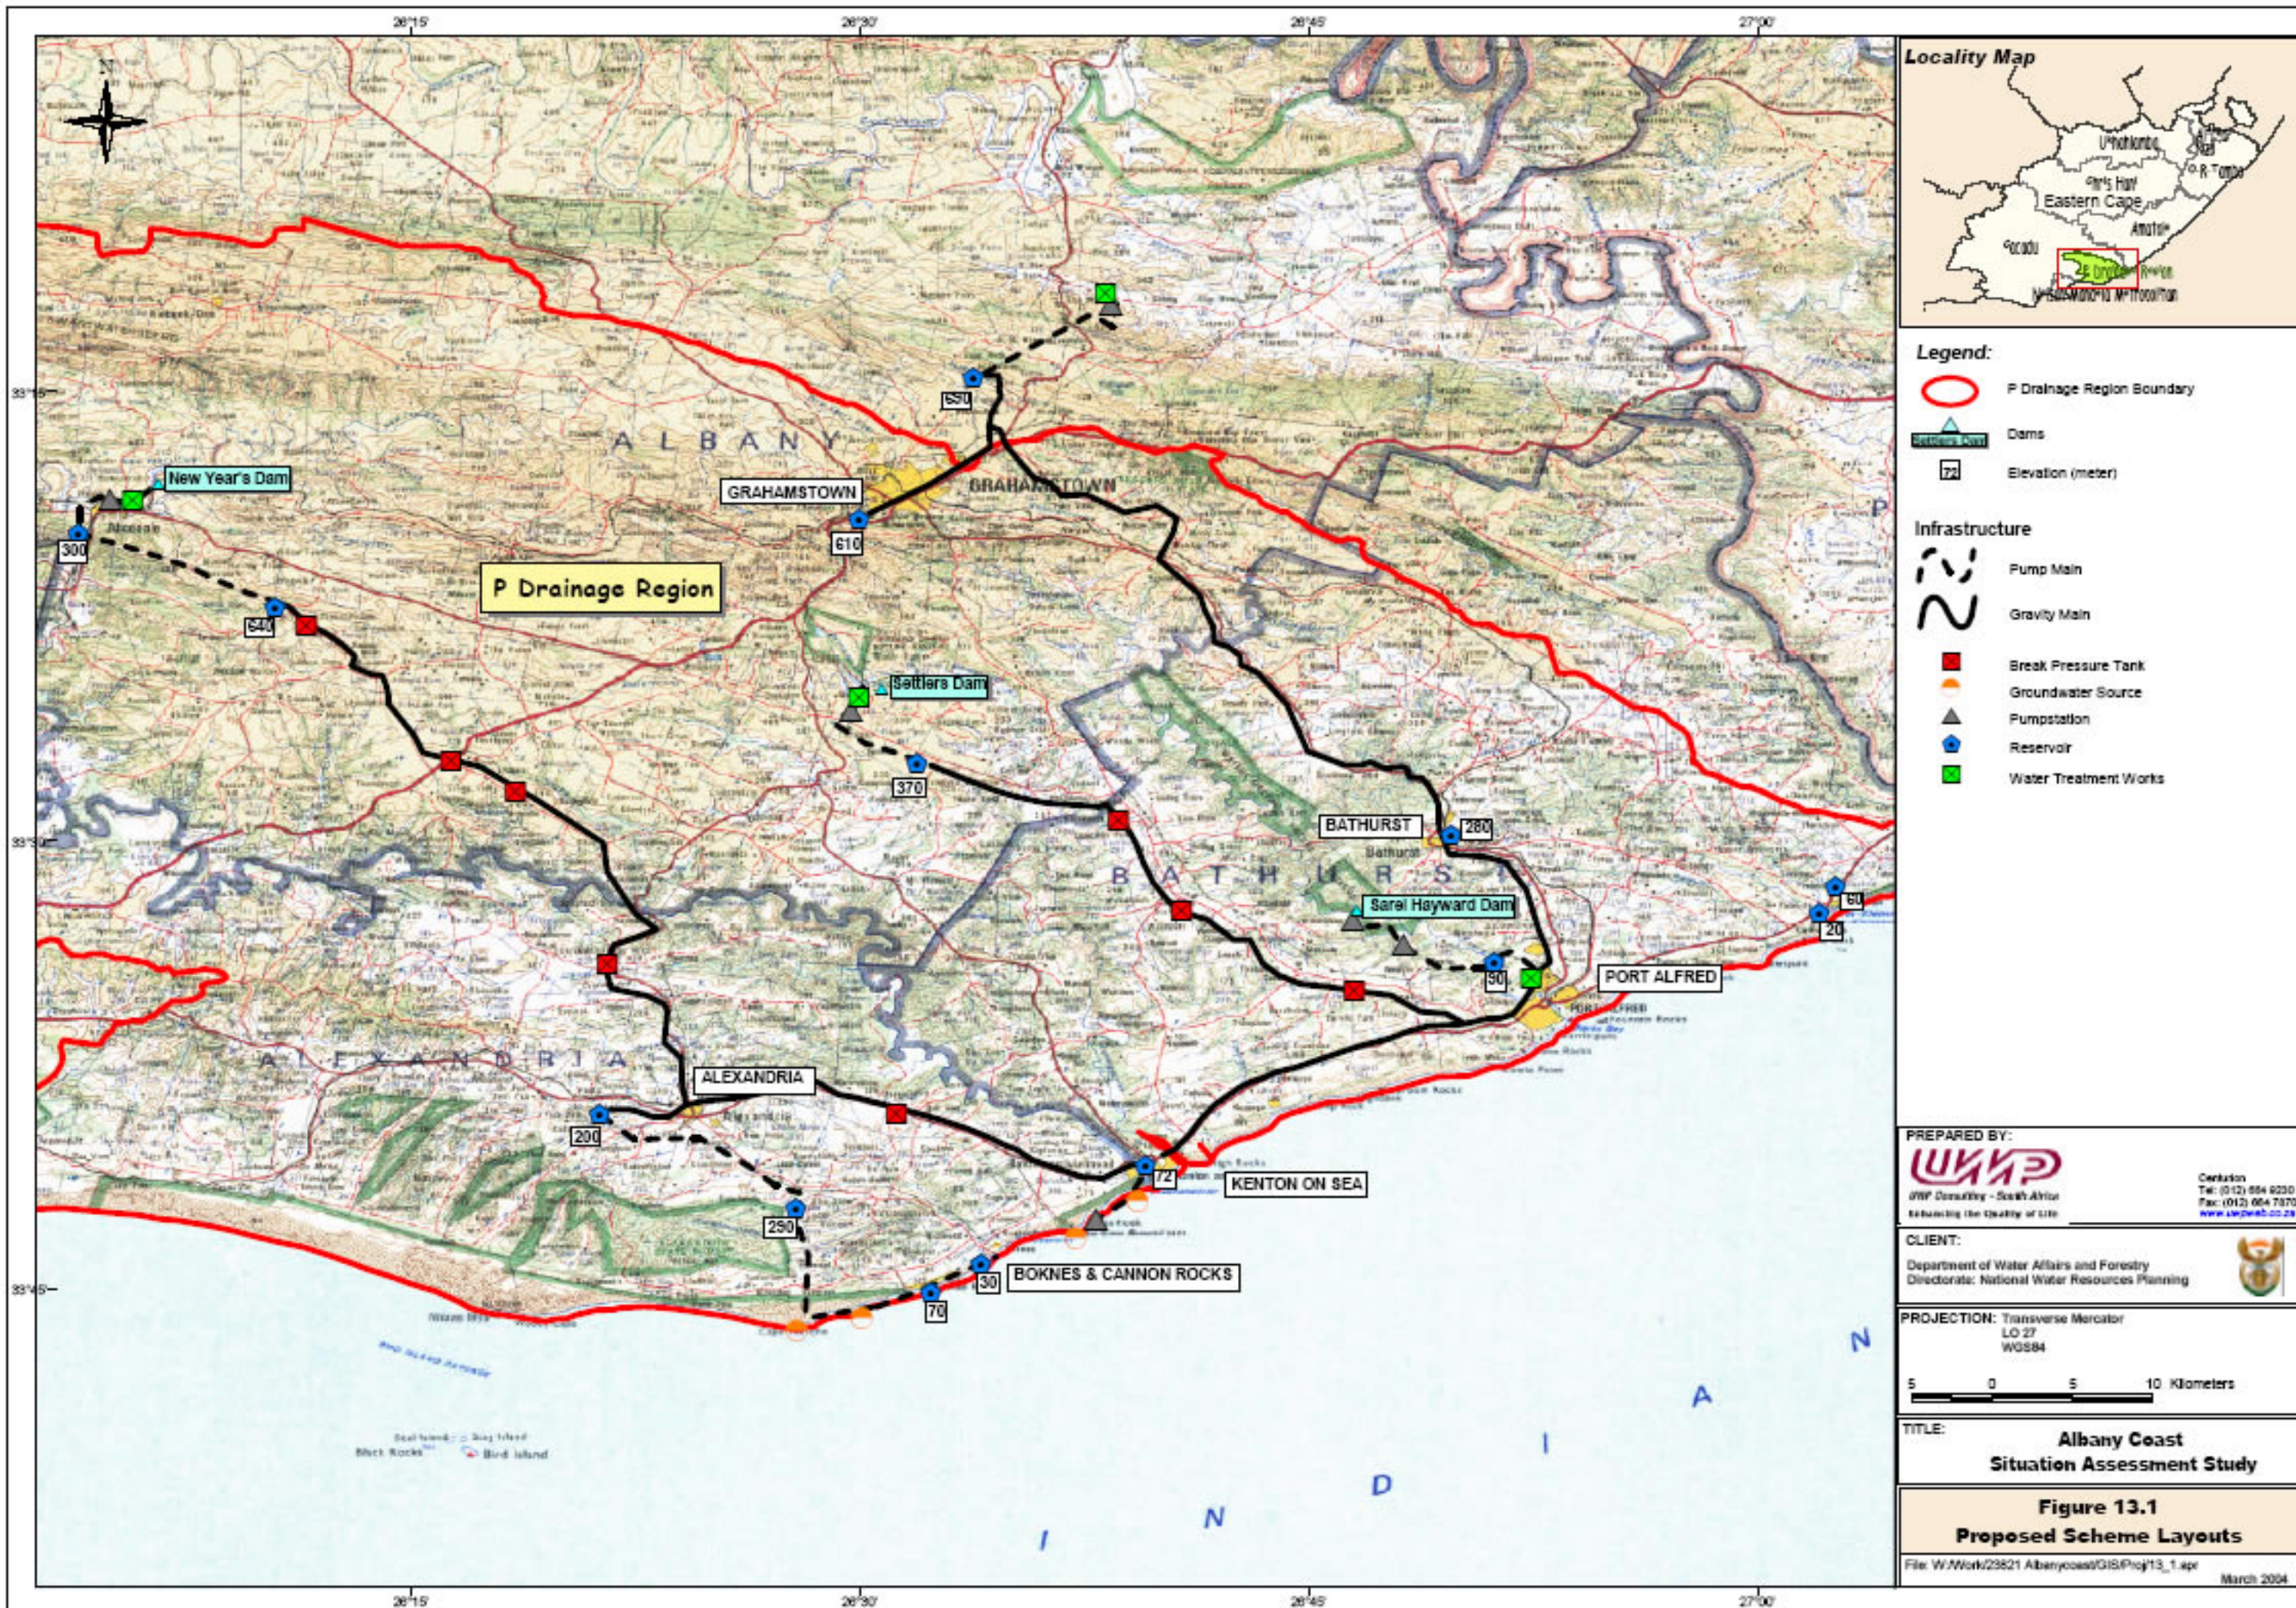


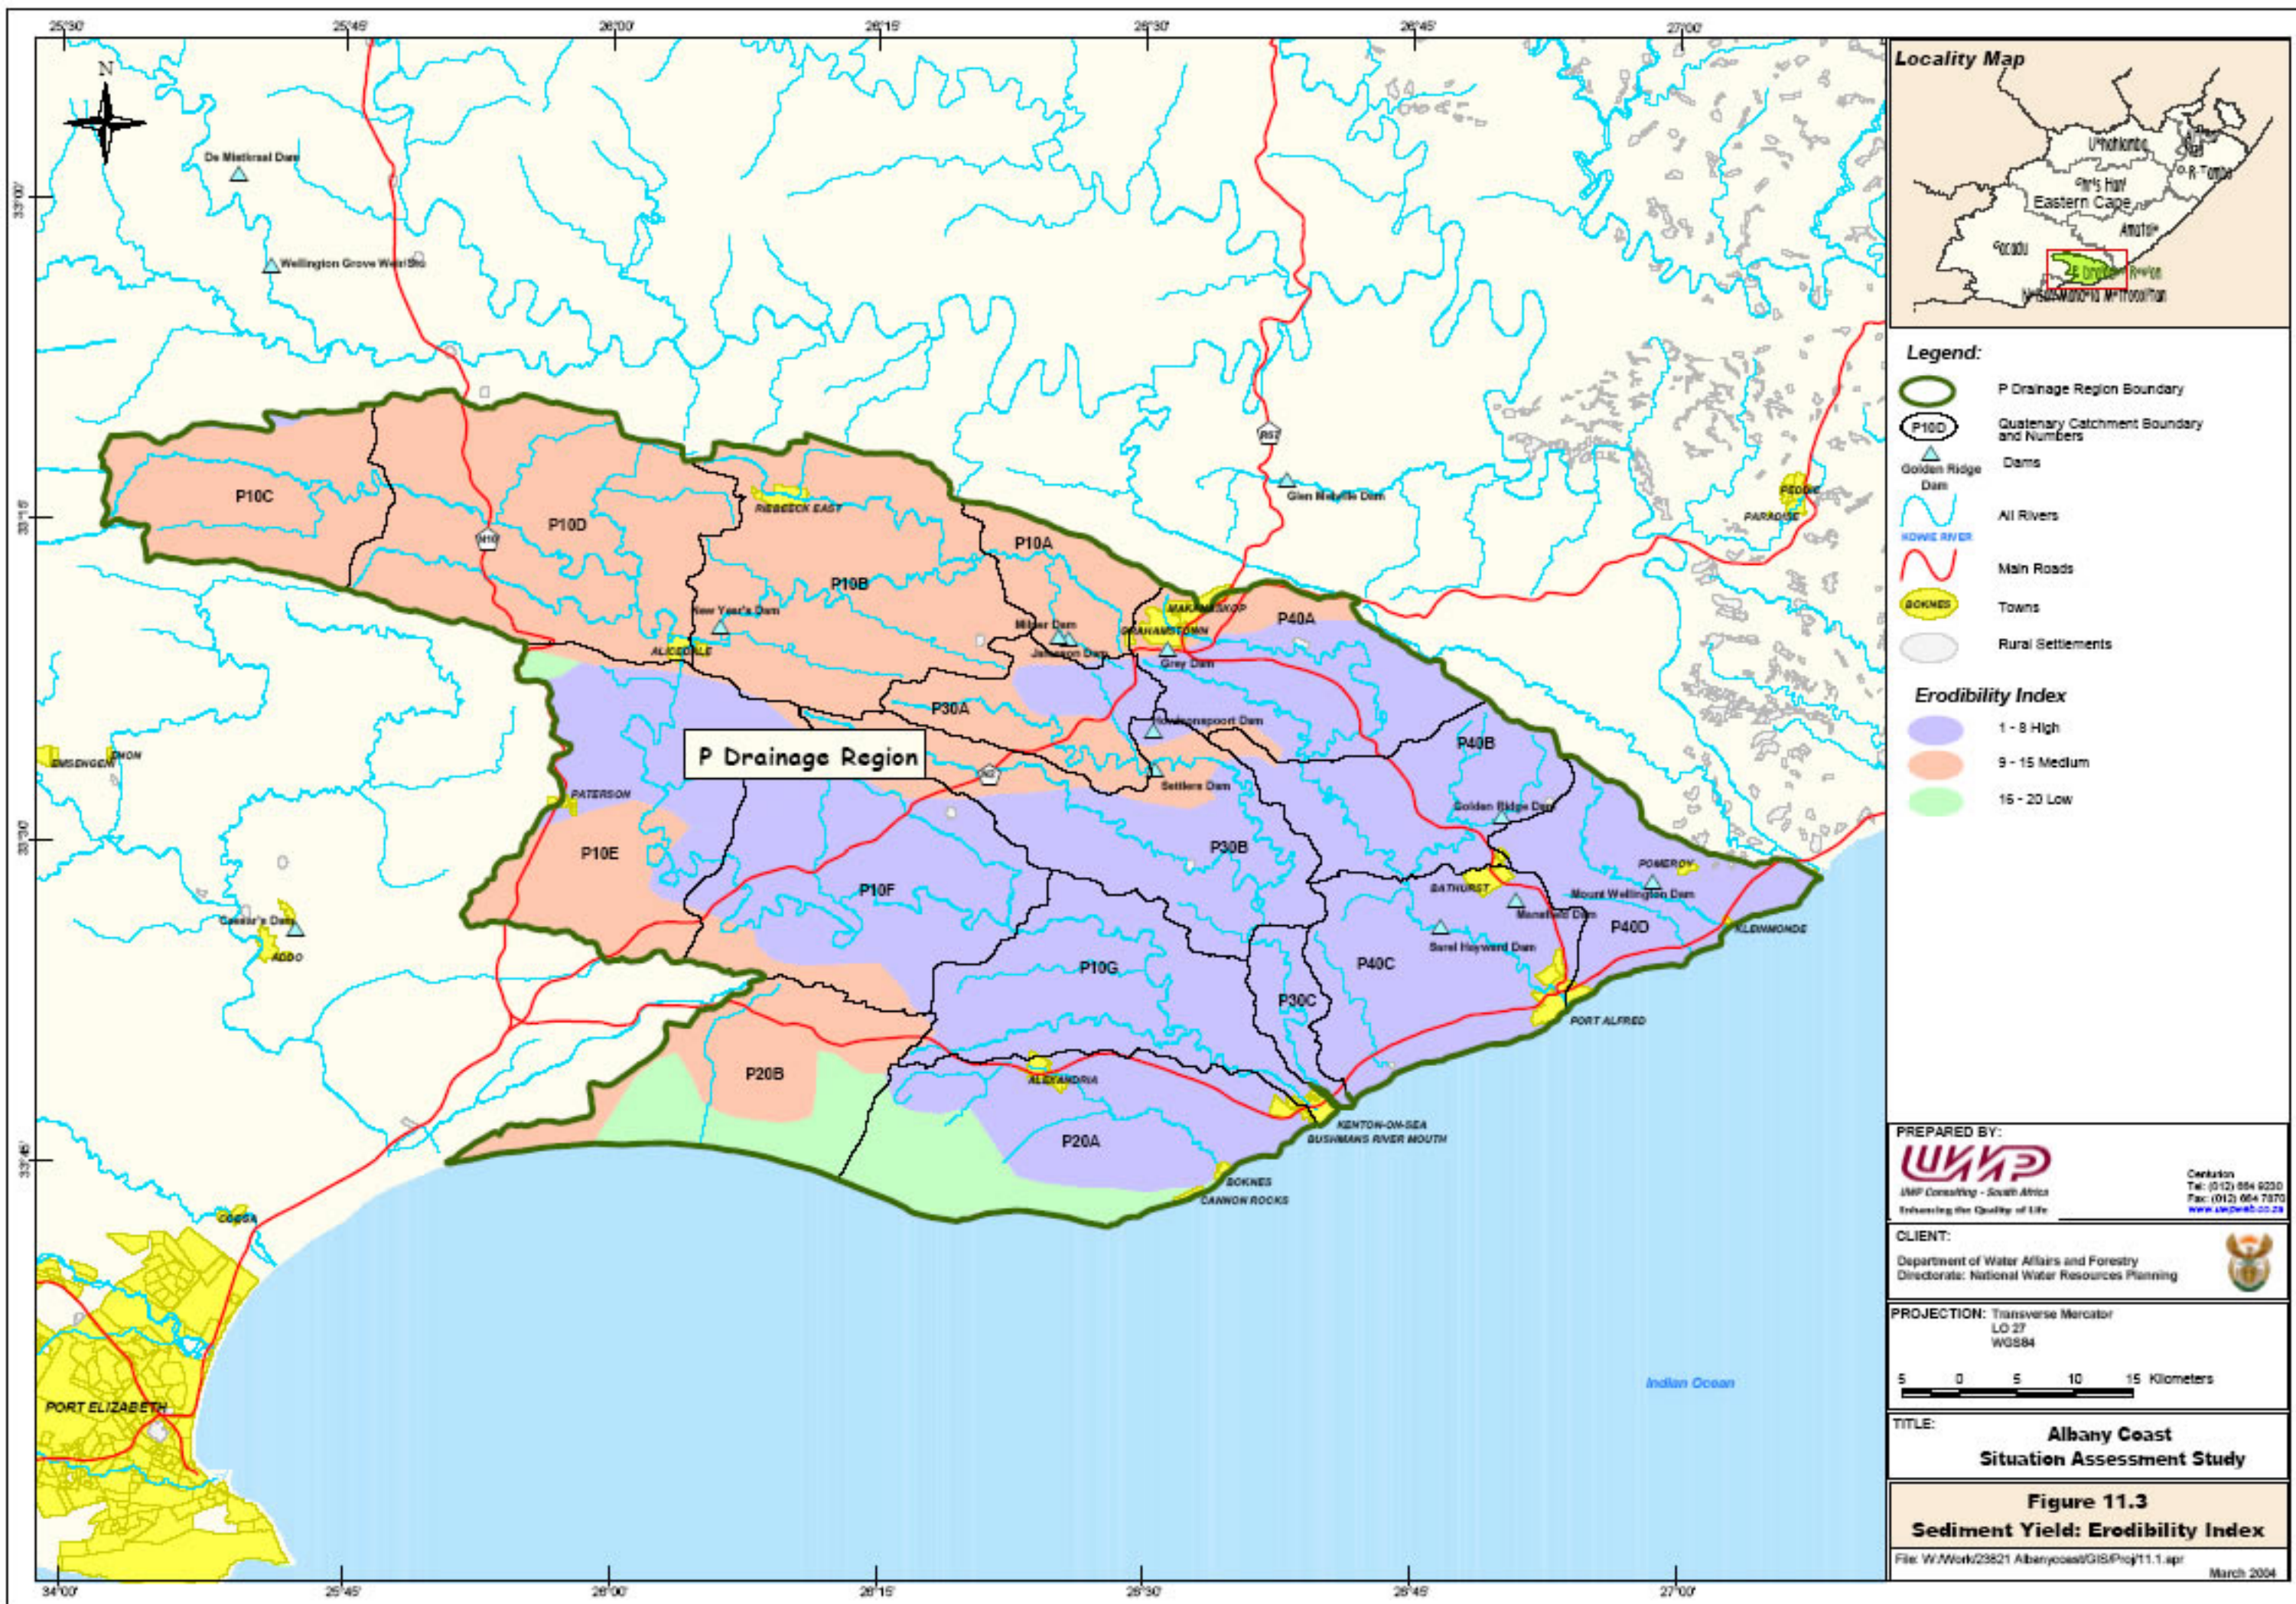


**LEGEND:**

- PUMP MAIN
- GRAVITY MAIN
- RESERVOIR
- PUMPSTATION
- WELL POINT / BOREHOLE
- VENT PIPE
- SUPPLY AREA
- SPRINGS

**NEW INFRASTRUCTURE  
SHOWN IN RED**

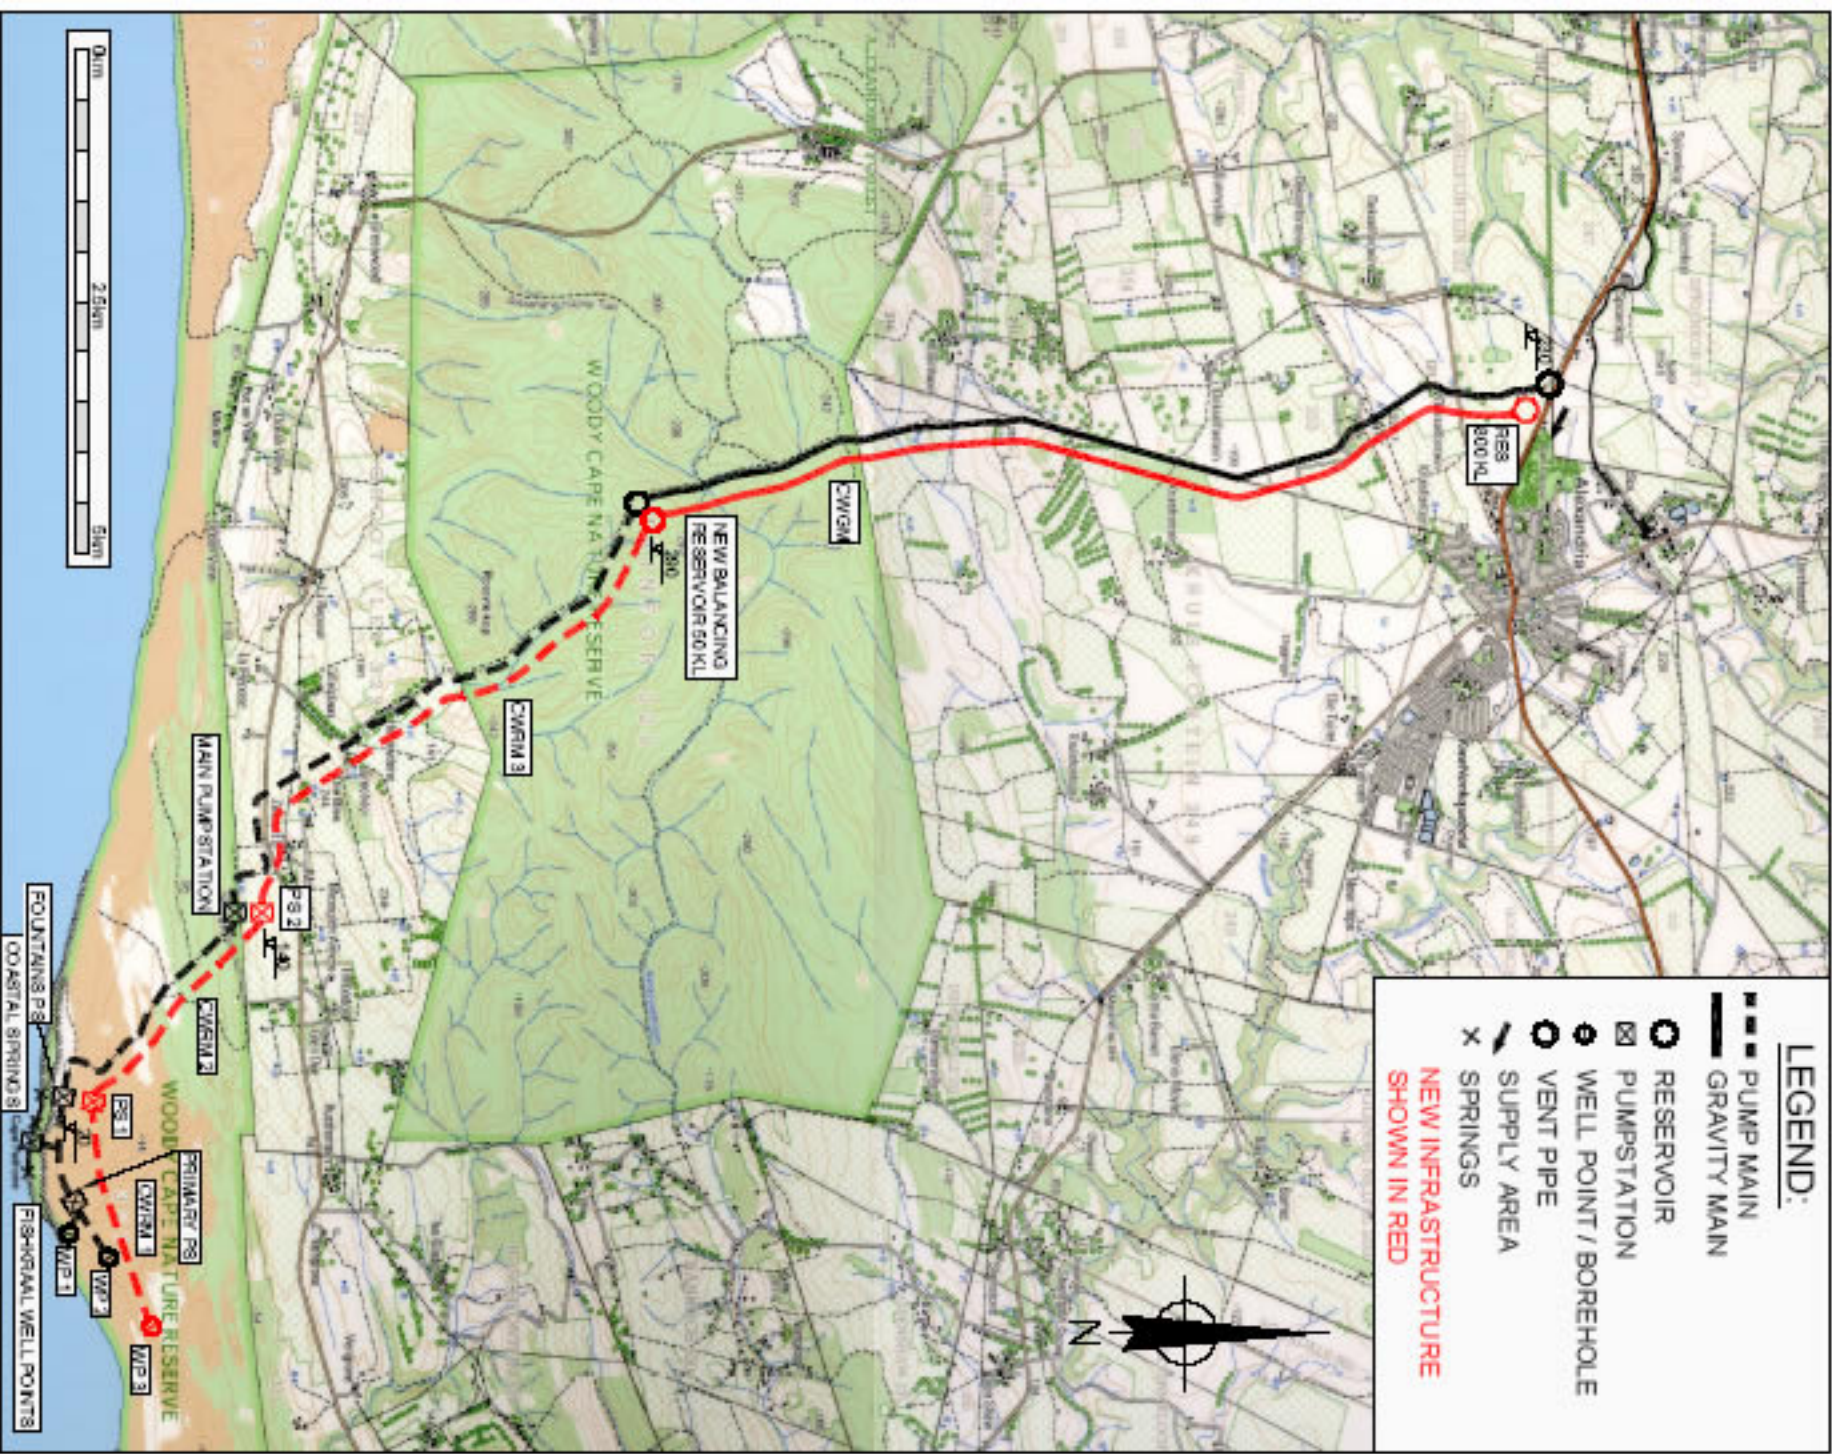

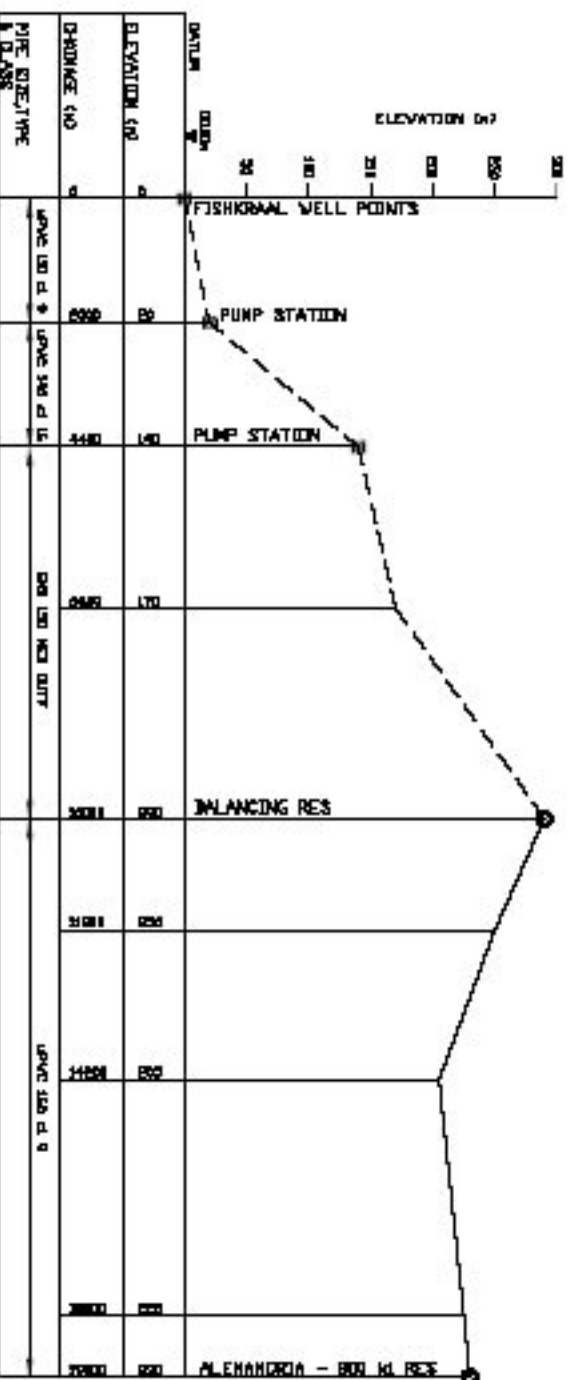

# FISHKRAAL WELL POINTS TO ALEXANDRIA - LONGITUDINAL SECTION

DATE: 10/01/2024  
 SCALE: 1:1000




UWP Consulting

Project  
 ALBANY COAST  
 SITUATION ASSESSMENT STUDY

Description

ALEXANDRIA - LONGITUDINAL SECTION

|          |          |
|----------|----------|
| Designed | RL       |
| Sheet    | 1 of 1   |
| Drawn    | RL       |
| Scale    | AS SHOWN |
| Checked  | HVD      |
| No.      | Fig L1   |

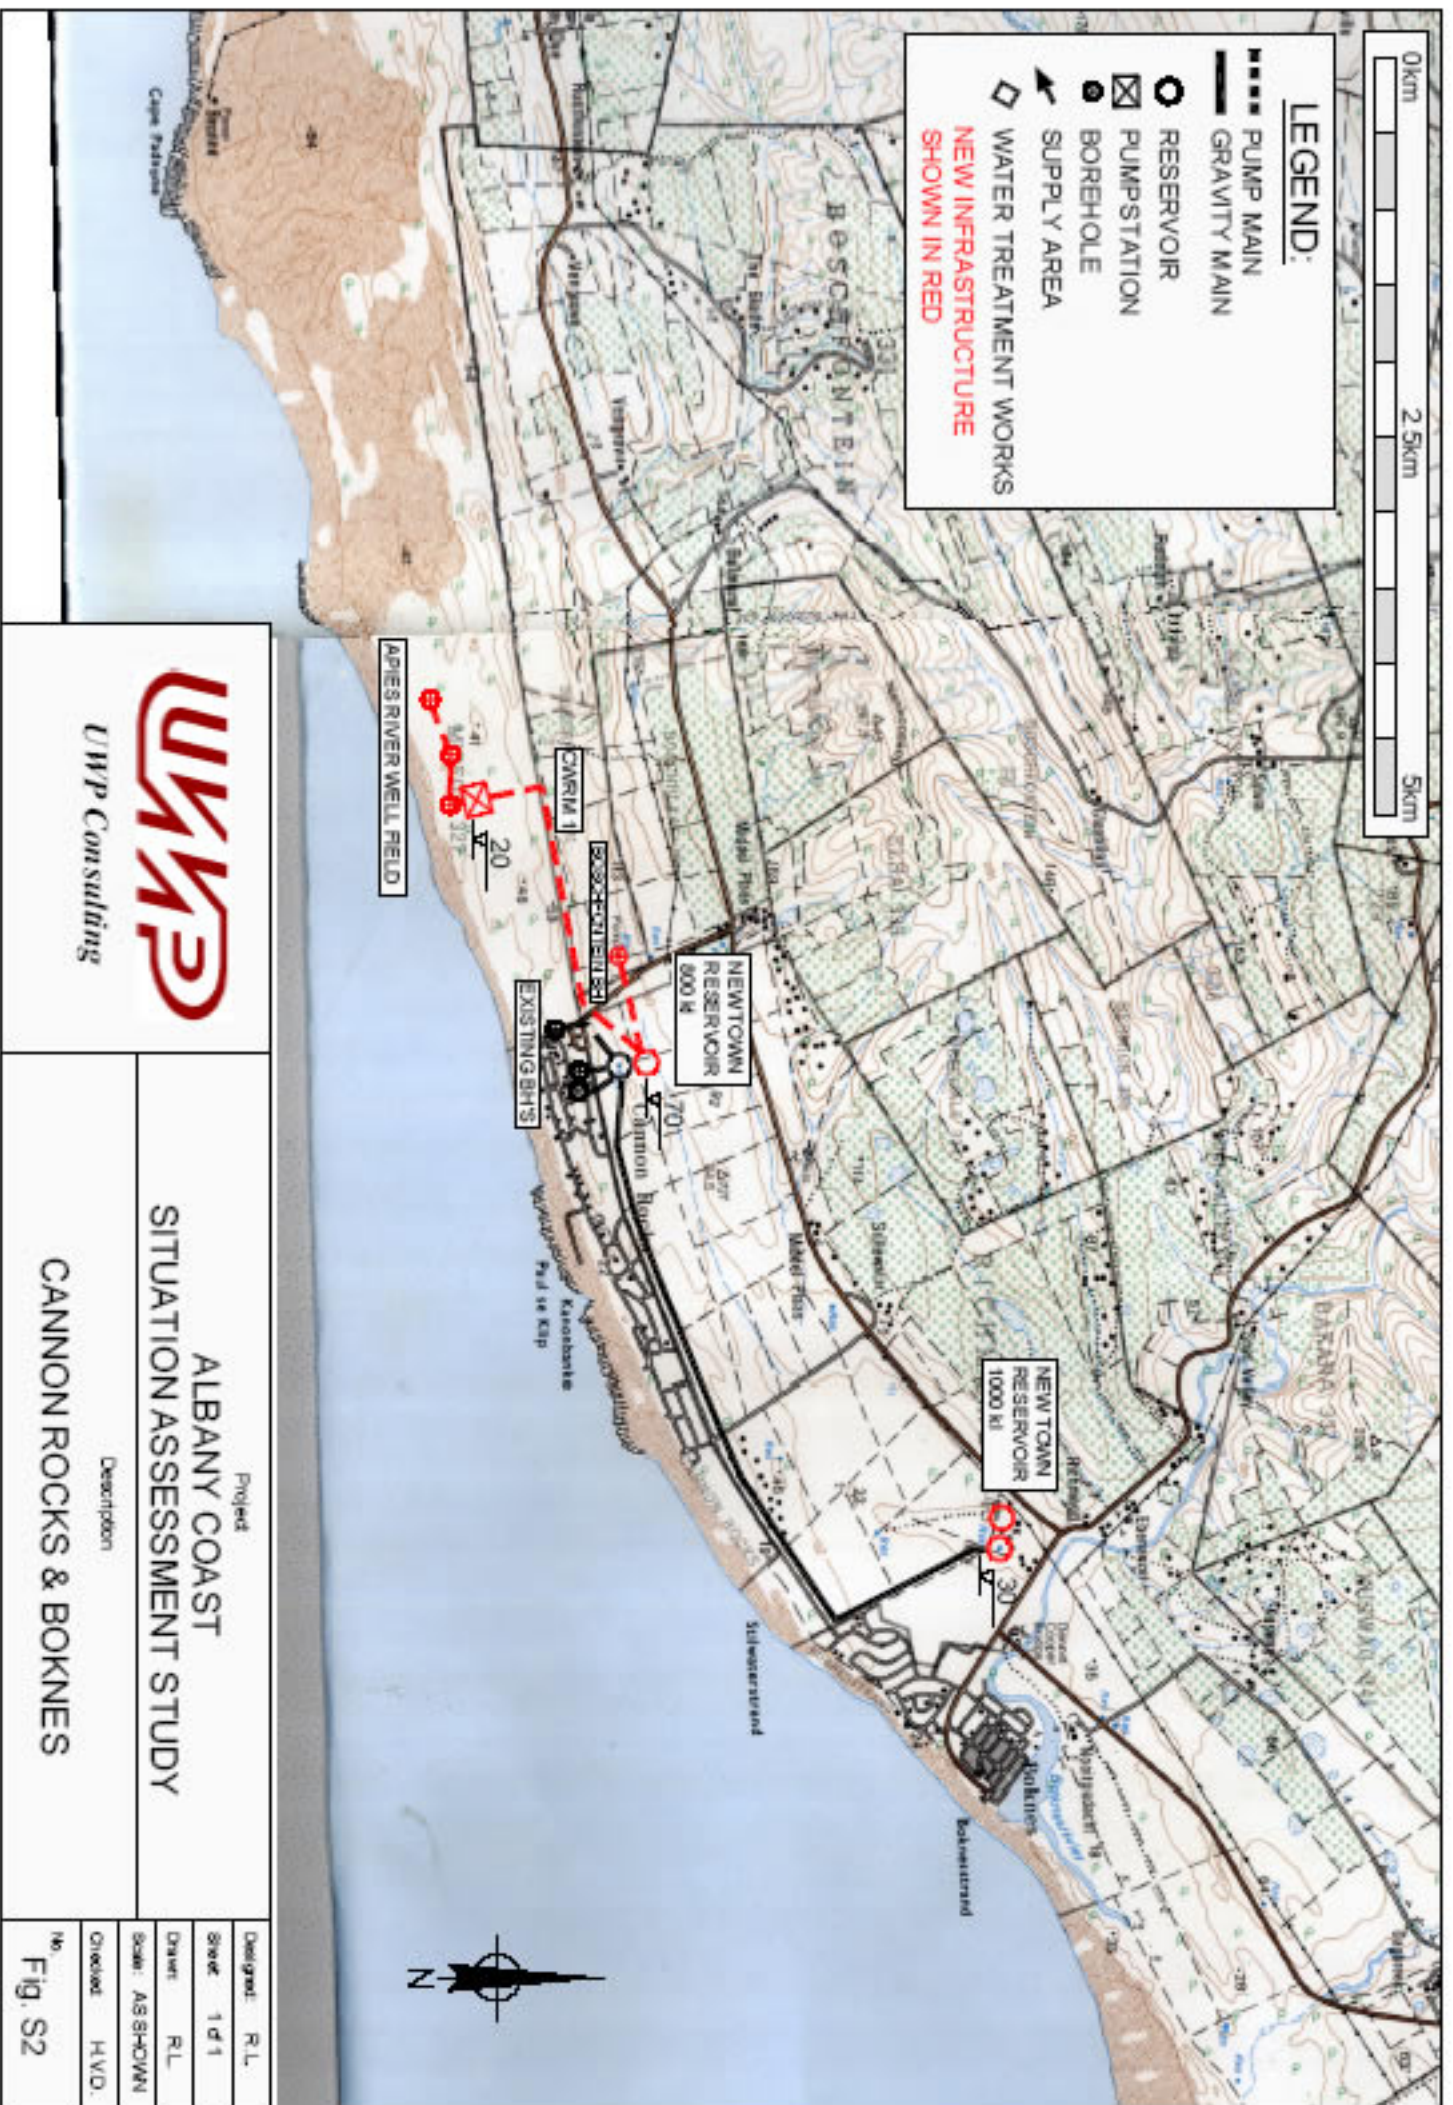


UWP Consulting

**Project**  
ALBANY COAST  
SITUATION ASSESSMENT STUDY

**Description**  
CANNON ROCKS & BOKNES

|                    |
|--------------------|
| Designed: R.L.     |
| Sheet: 1 of 1      |
| Drawn: R.L.        |
| Scale: AS SHOWN    |
| Checked: H.V.O.    |
| No. <b>Fig. S2</b> |

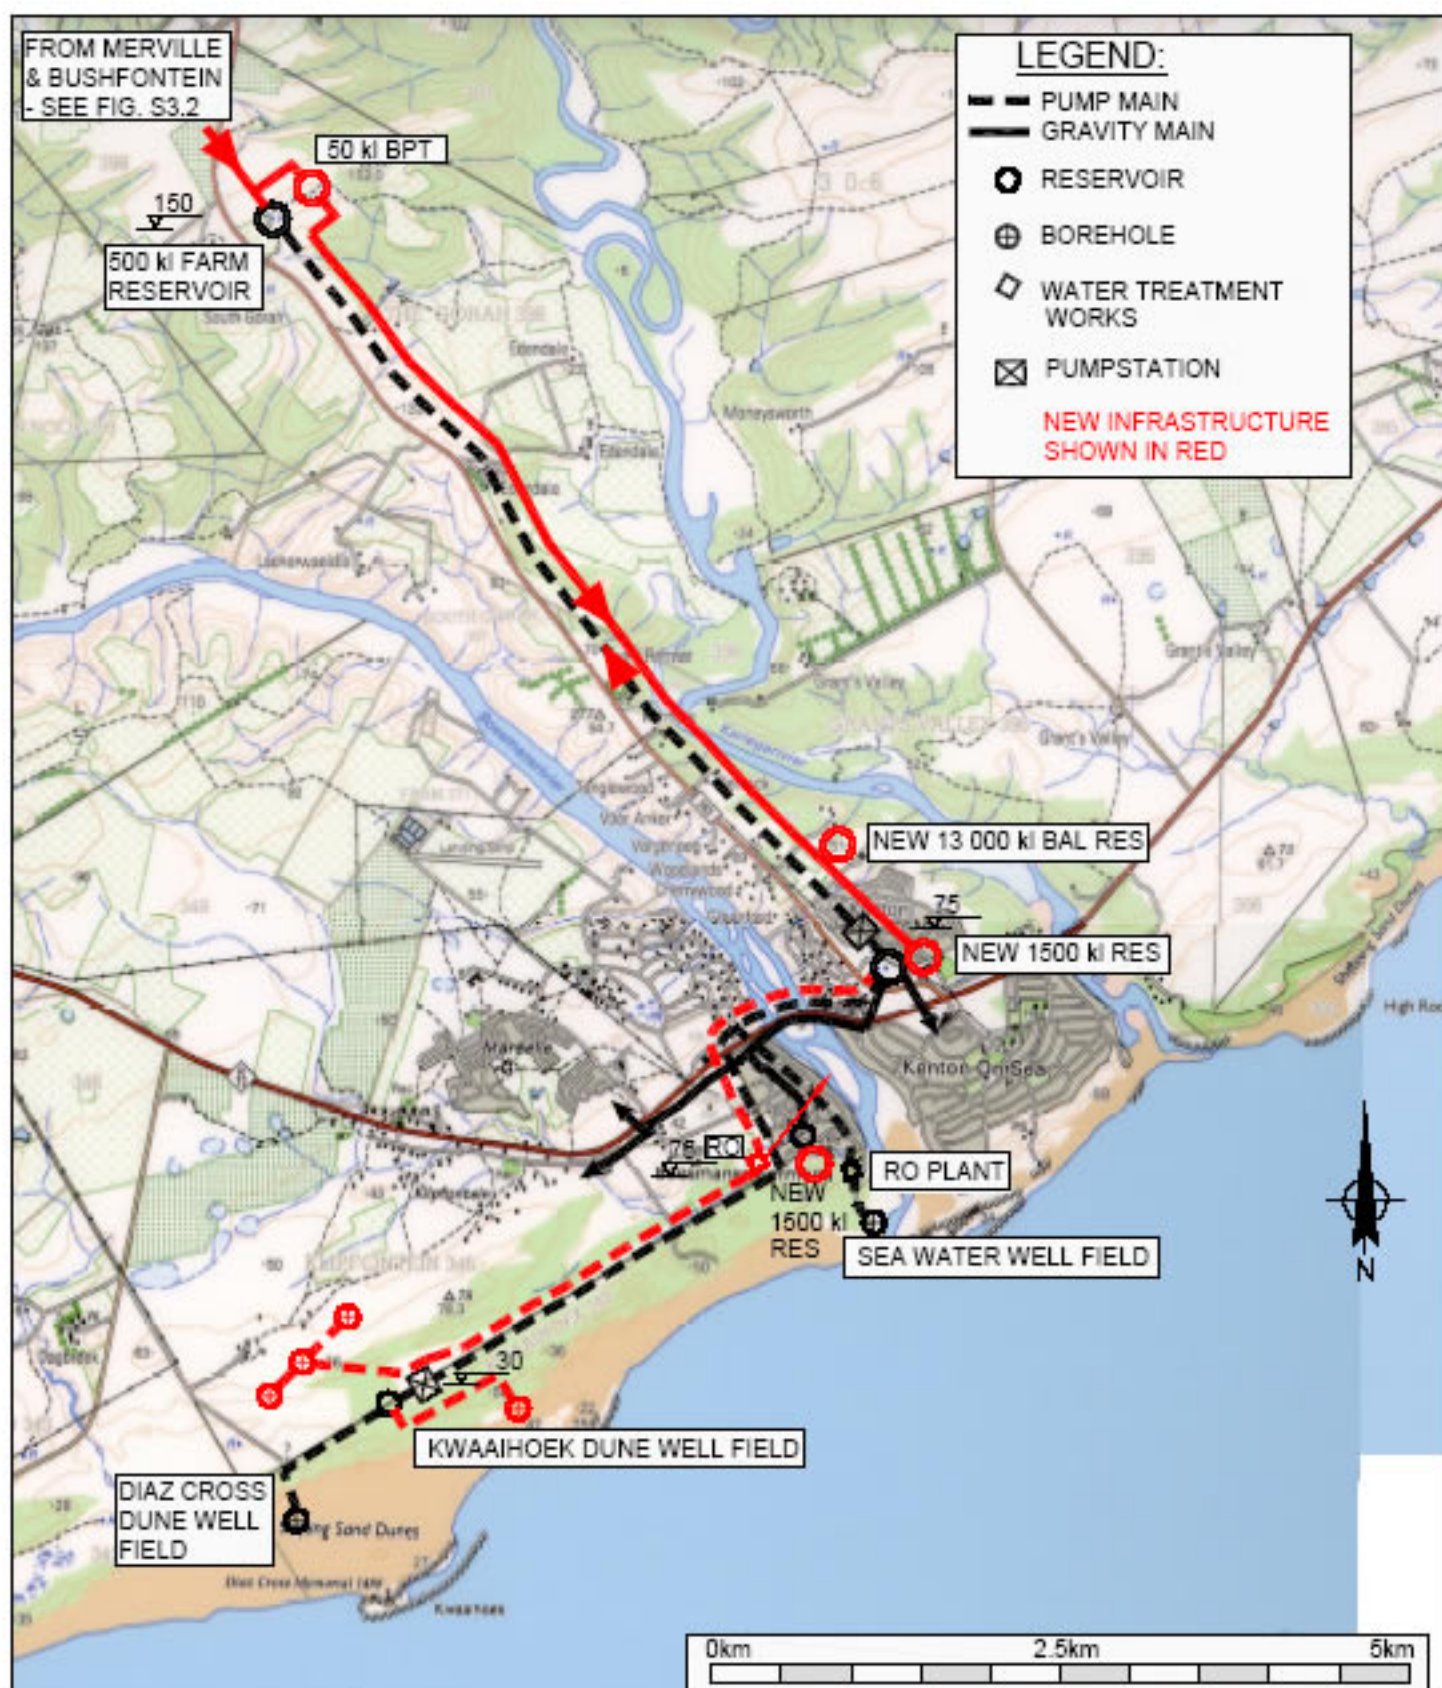

UWP Consulting

Project  
**ALBANY COAST  
SITUATION ASSESSMENT STUDY**

Description  
**KENTON ON SEA SCHEME LAYOUT**

Designed: R.L.


Sheet: 1 of 1


Drawn: R.L.

Scale: AS SHOWN

Checked: H.V.D.

No.  
**Fig. S3.1**

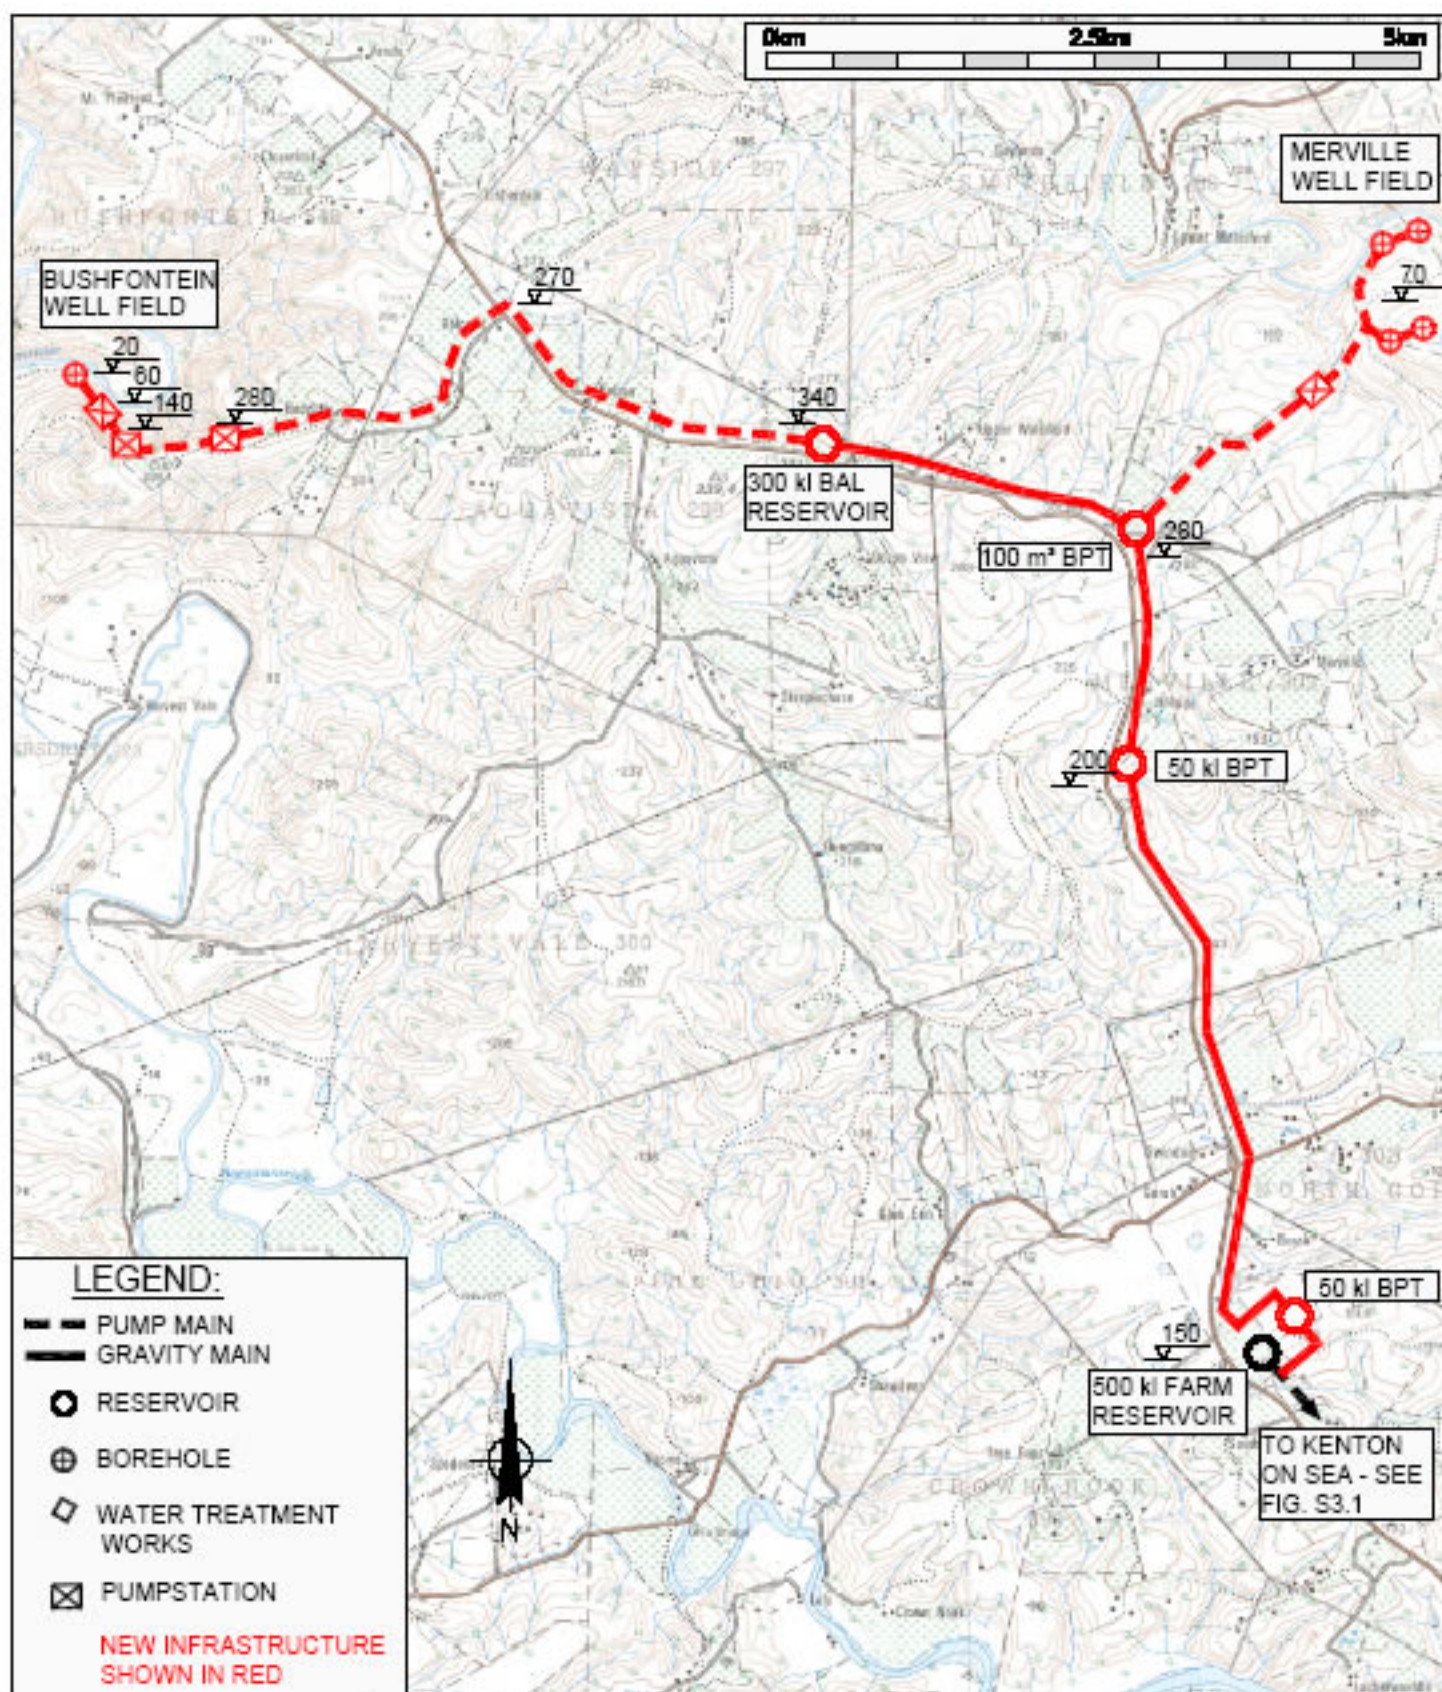


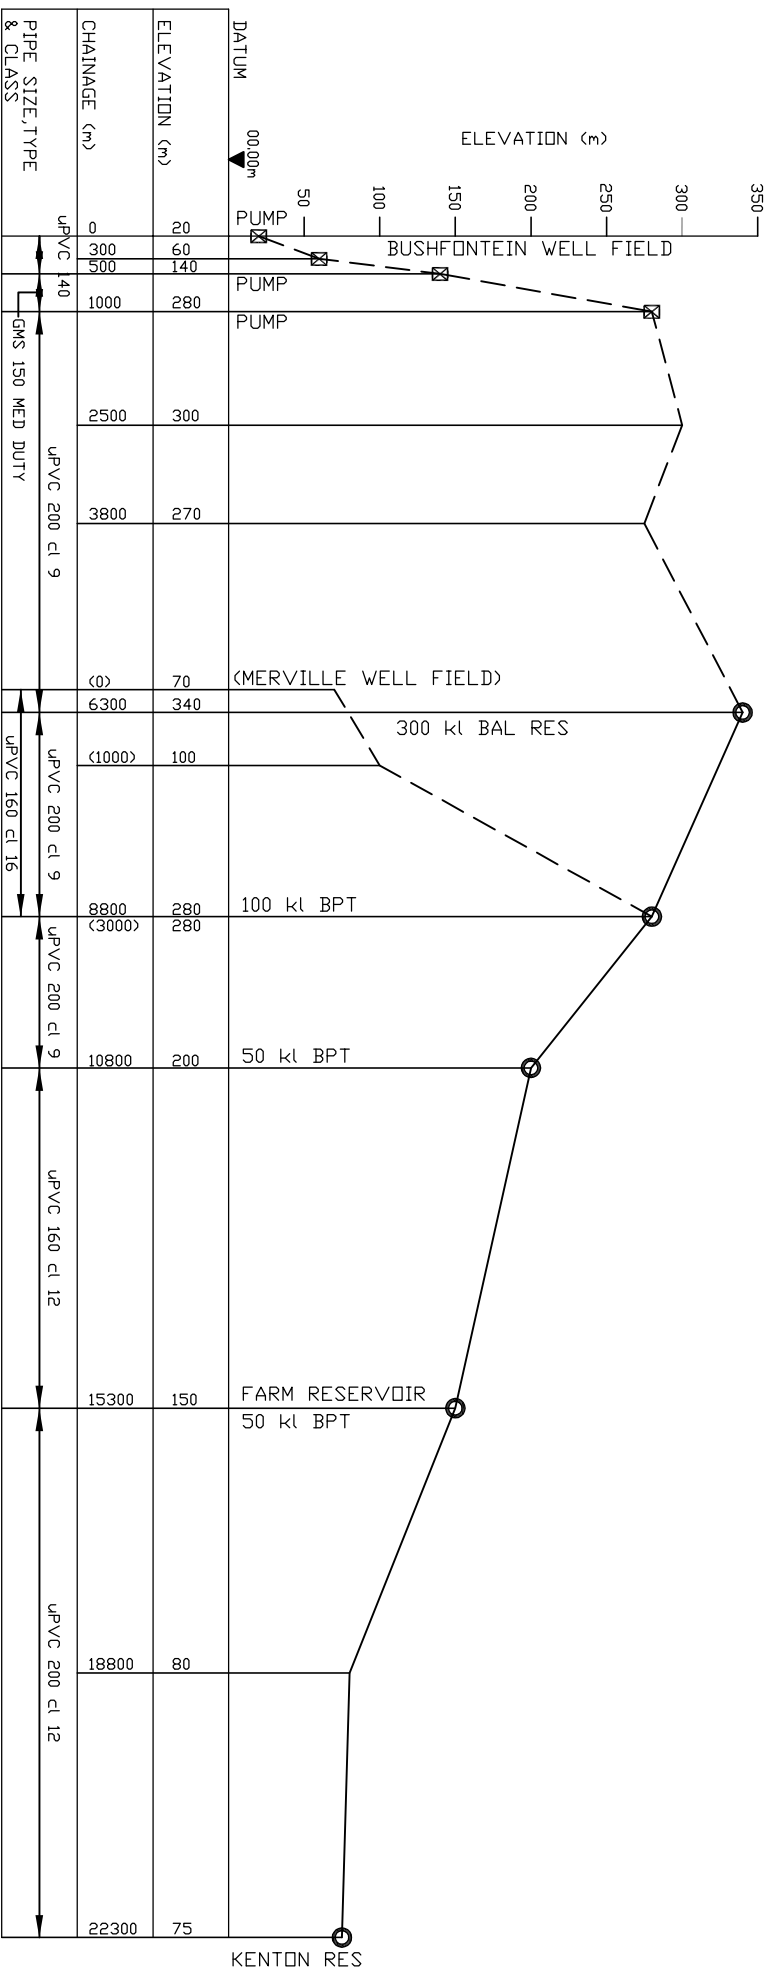


## BUSHFONTEIN & MERVILLE TO KENTON ON SEA - LONGITUDINAL SECTION

HORIZONTAL : 1:100 000  
VERTICAL : 1:5 000

|   |                                                  |                 |                |
|---|--------------------------------------------------|-----------------|----------------|
| <br>UWP Consulting | Project<br><b>ALBANY COAST</b>                   |                 | Designed: R.L. |
|   | Description<br><b>SITUATION ASSESSMENT STUDY</b> |                 | Sheet: 1 of 1  |
| <b>KENTON ON SEA - LONGITUDINAL SECTION</b>                                                         |                                                  | Drawn: R.L.     |                |
|   |                                                  | Scale: AS SHOWN |                |
|   |                                                  | Checked: H.V.D. |                |
|   |                                                  | No.             | <b>Fig. L3</b> |

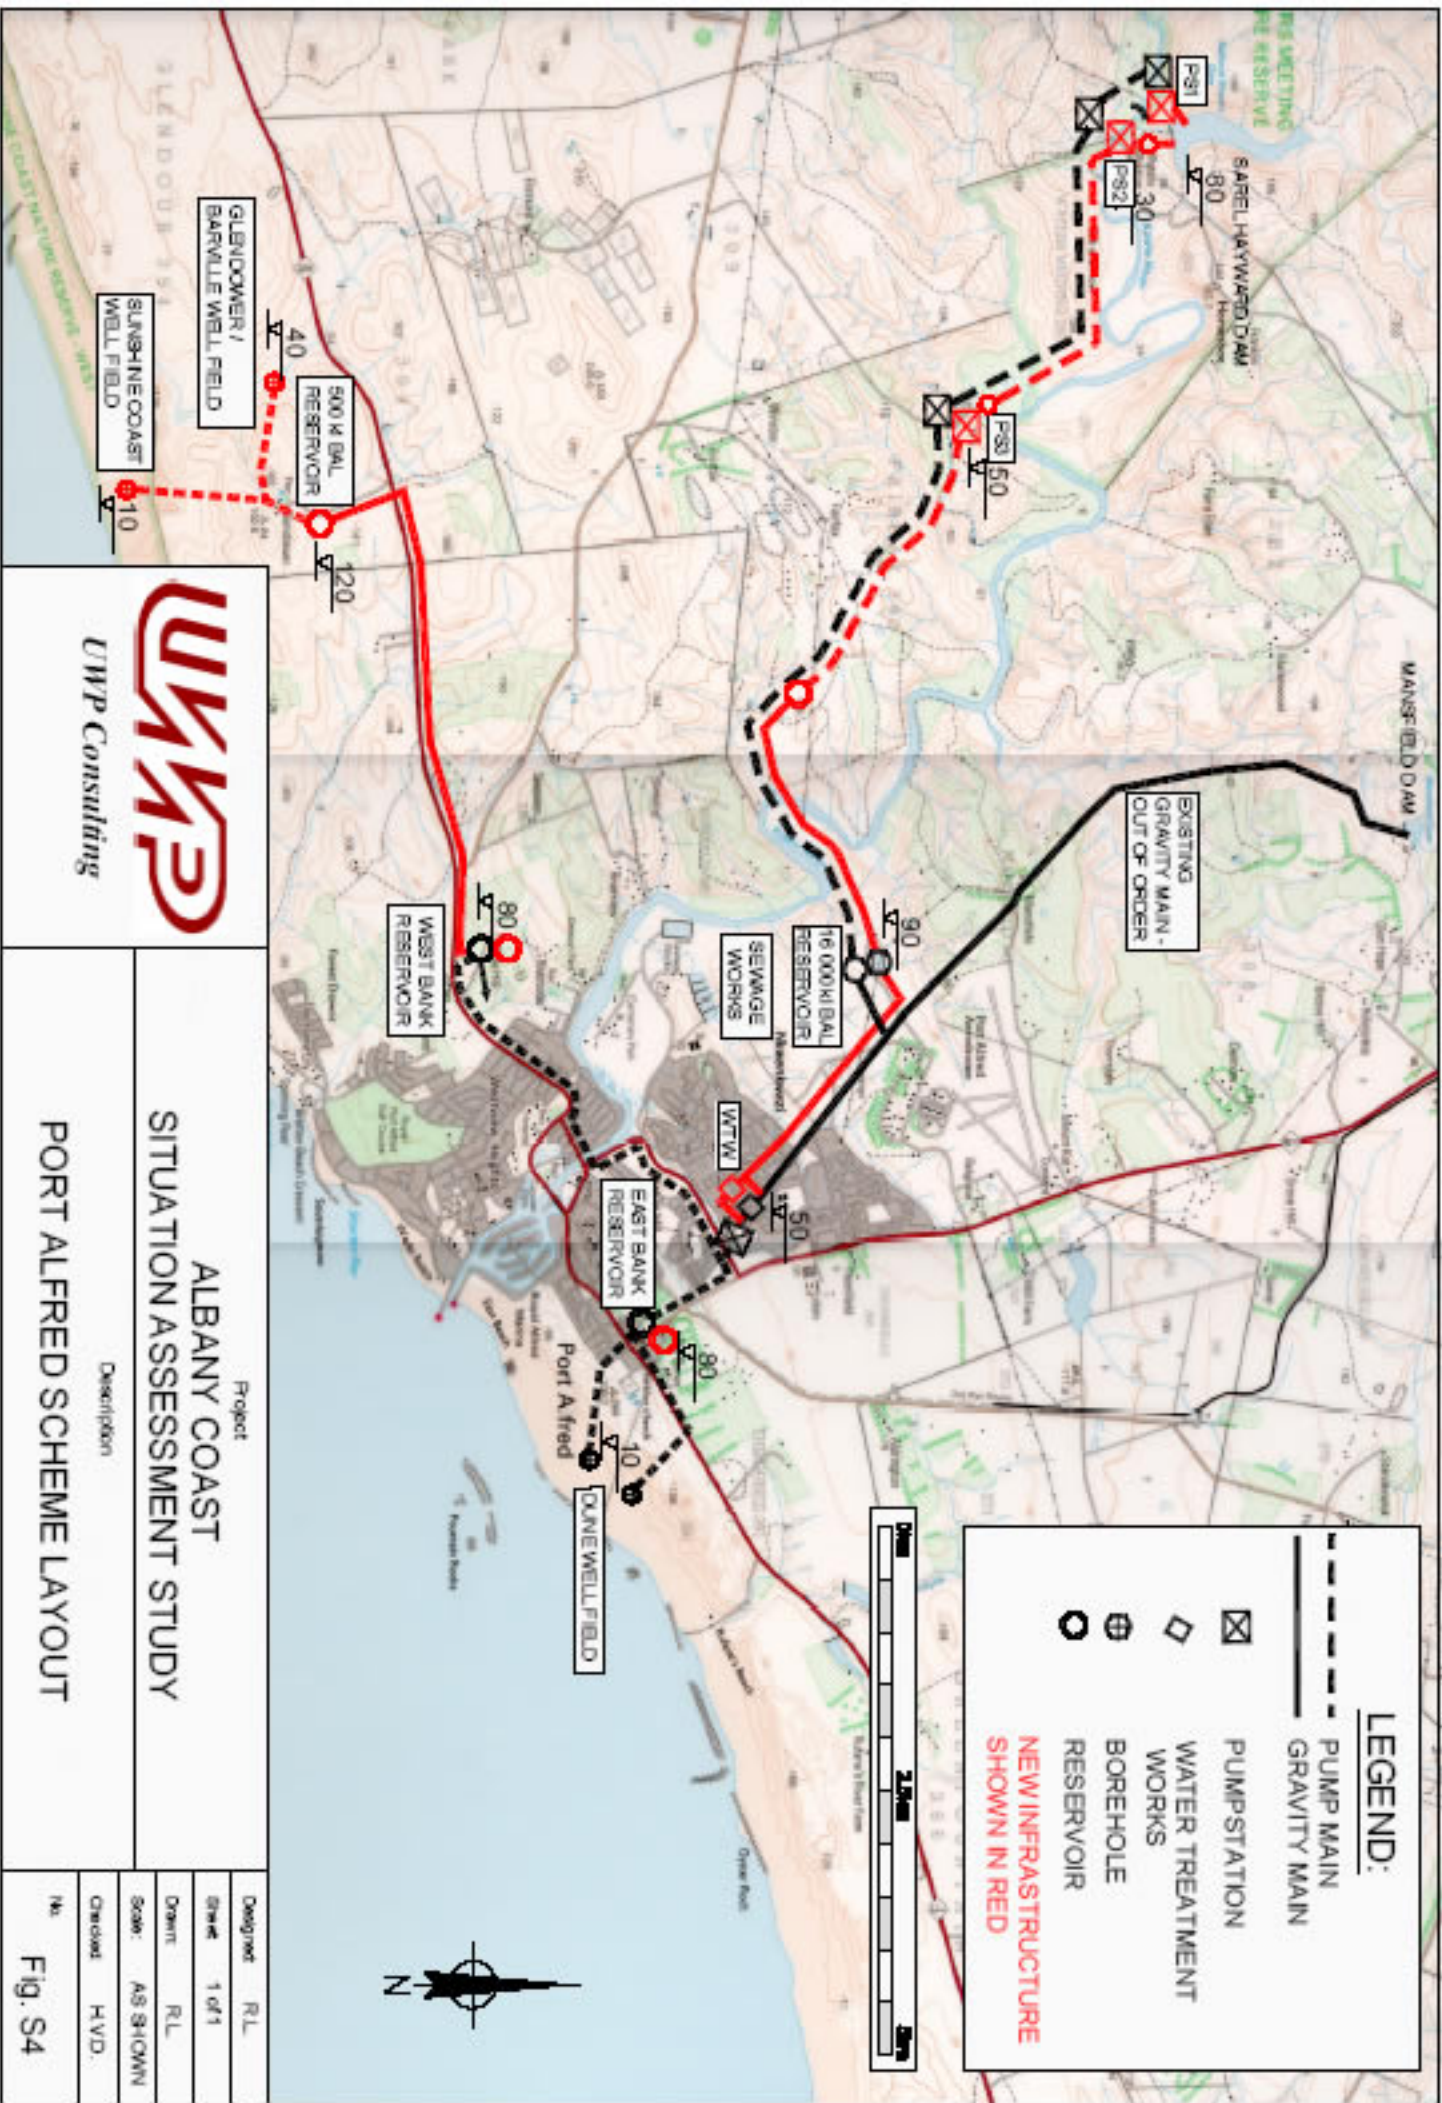


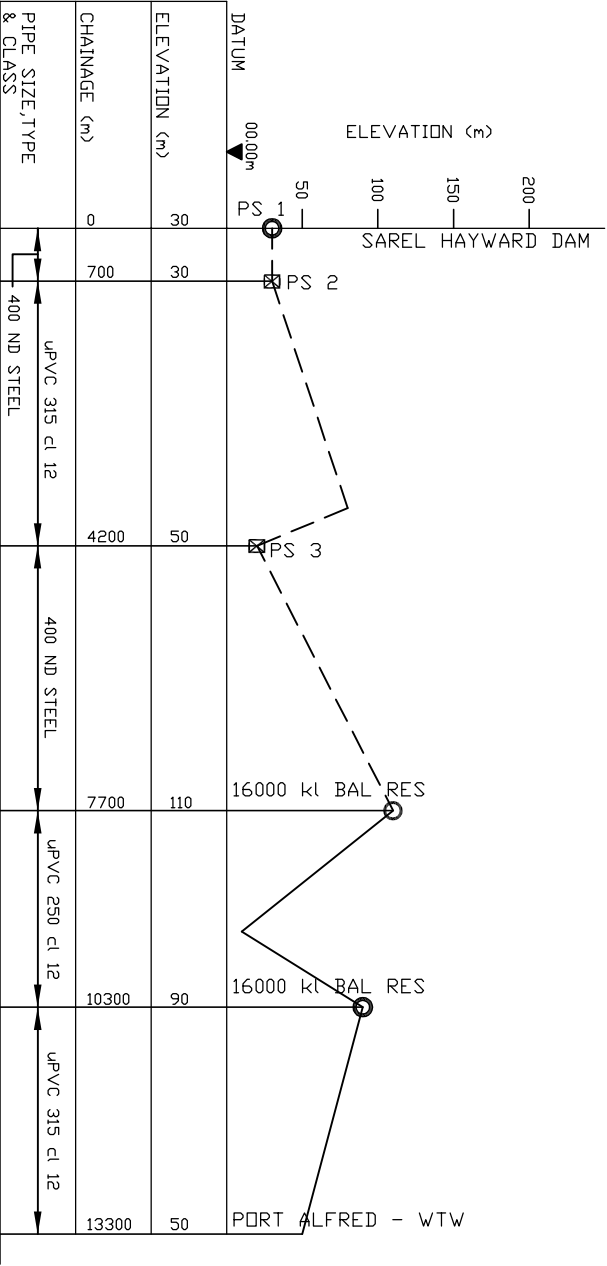

# LONGITUDINAL SECTION

HORIZONTAL : 1:100 000  
VERTICAL : 1:5 000

|   |  |                                                                                               |  |                 |
|---|--|-----------------------------------------------------------------------------------------------|--|-----------------|
| <div> <div> </div> <div> UWP Consulting </div> </div>                                                  |  | <div> <div>Project</div> <div>ALBANY COAST</div> <div>SITUATION ASSESSMENT STUDY</div> </div> |  | Designed: R.L.  |
| <div> <div>Description</div> <div>SAREL HAYWARD DAM TO PORT ALFRED - LONGITUDINAL SECTION</div> </div> |  | <div> <div>Sheet: 1 of 1</div> <div>Drawn: R.L.</div> <div>Scale: AS SHOWN</div> </div>       |  | Checked: H.V.D. |
|   |  | No.                                                                                           |  | Fig. L4         |

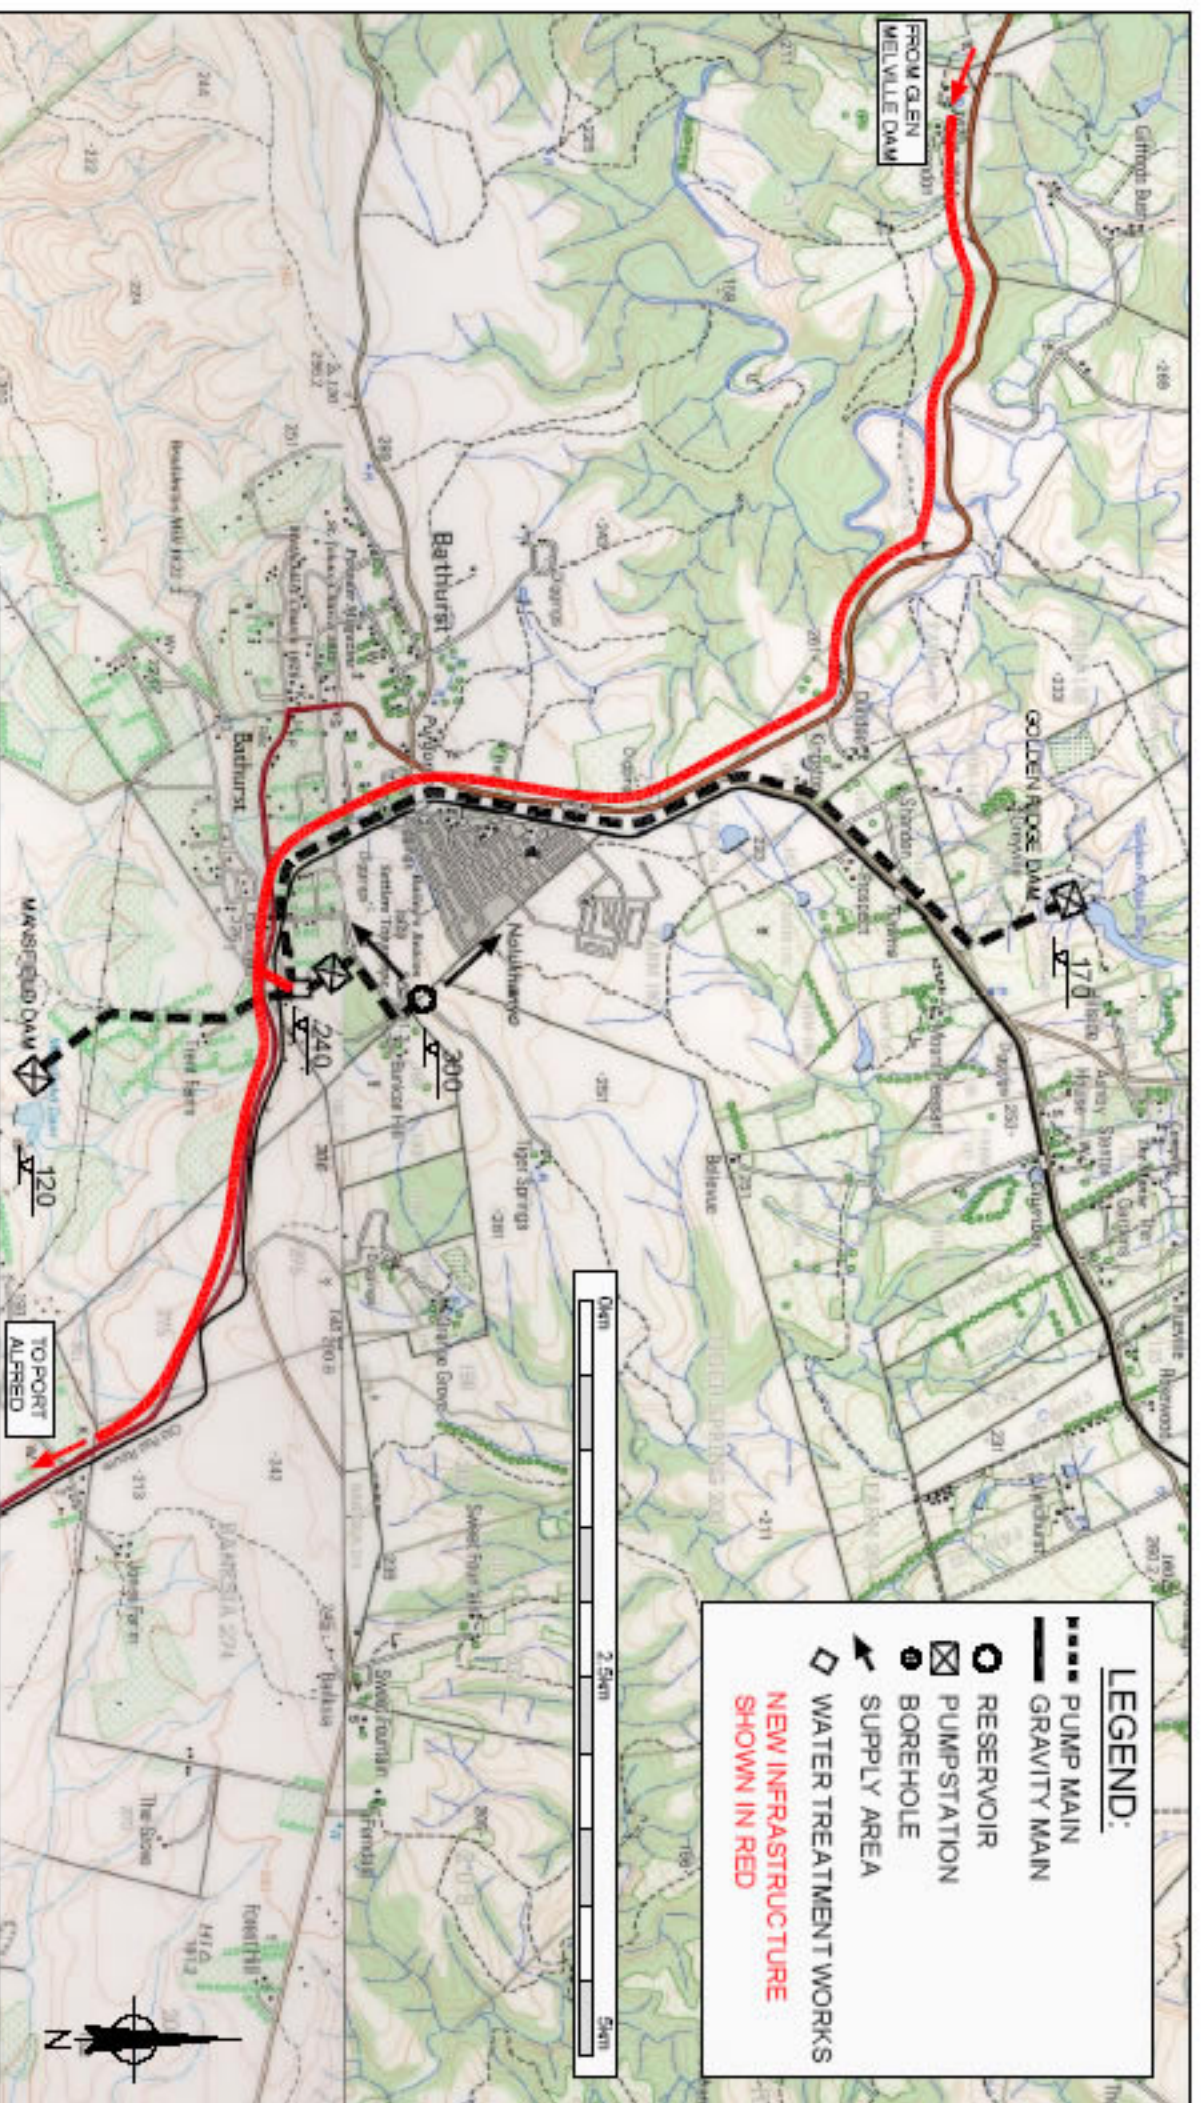

- LEGEND:**
- PUMP MAIN
  - GRAVITY MAIN
  - RESERVOIR
  - PUMPSTATION
  - BOREHOLE
  - SUPPLY AREA
  - WATER TREATMENT WORKS
  - NEW INFRASTRUCTURE SHOWN IN RED

0m 2.5km 5km




UWP Consulting

**Project**  
ALBANY COAST  
SITUATION ASSESSMENT STUDY

**Description**  
BATHURST LAYOUT

|           |          |
|-----------|----------|
| Designed: | RL       |
| Sheet:    | 1 of 1   |
| Drawn:    | RL       |
| Scale:    | AS SHOWN |
| Created:  | H.V.D.   |
| No.       | Fig. S6  |

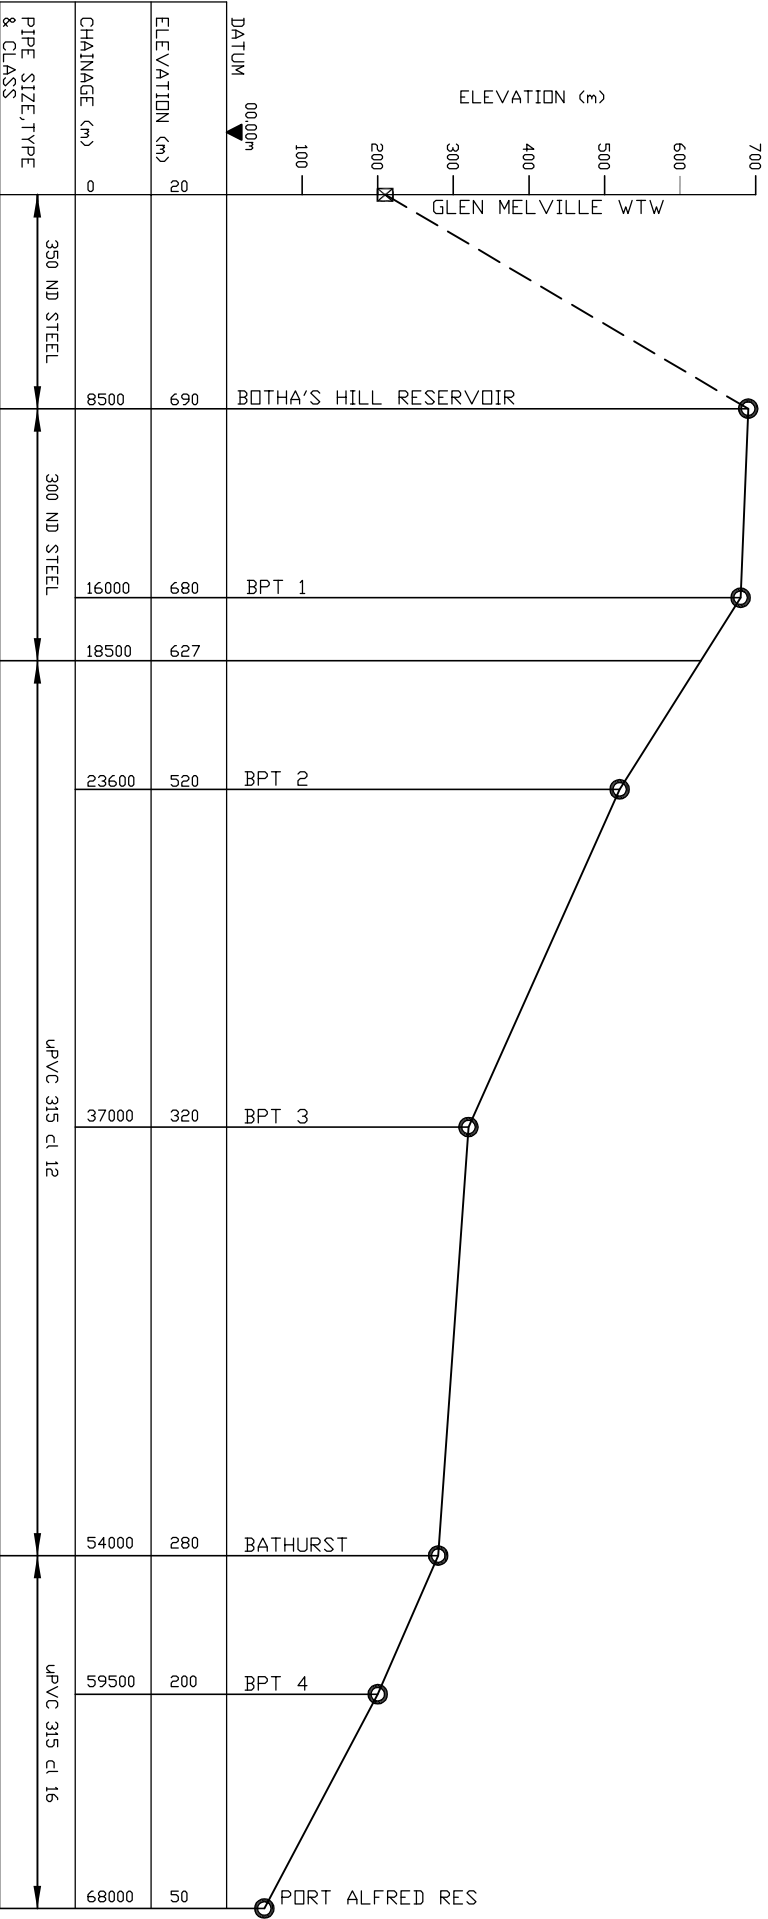

GLEN MELVILLE DAM TO PORT ALFRED - LONGITUDINAL SECTION

HORIZONTAL : 1:300 000  
VERTICAL : 1:10 000



UWP Consulting

Project

ALBANY COAST

SITUATION ASSESSMENT STUDY

Description

GLEN MELVILLE DAM TO PORT ALFRED -  
LONGITUDINAL SECTION

Designed: R.L.

Sheet: 1 of 1

Drawn: R.L.

Scale: AS SHOWN


Checked: H.V.D.

No.

Fig. L5



UWP Consulting

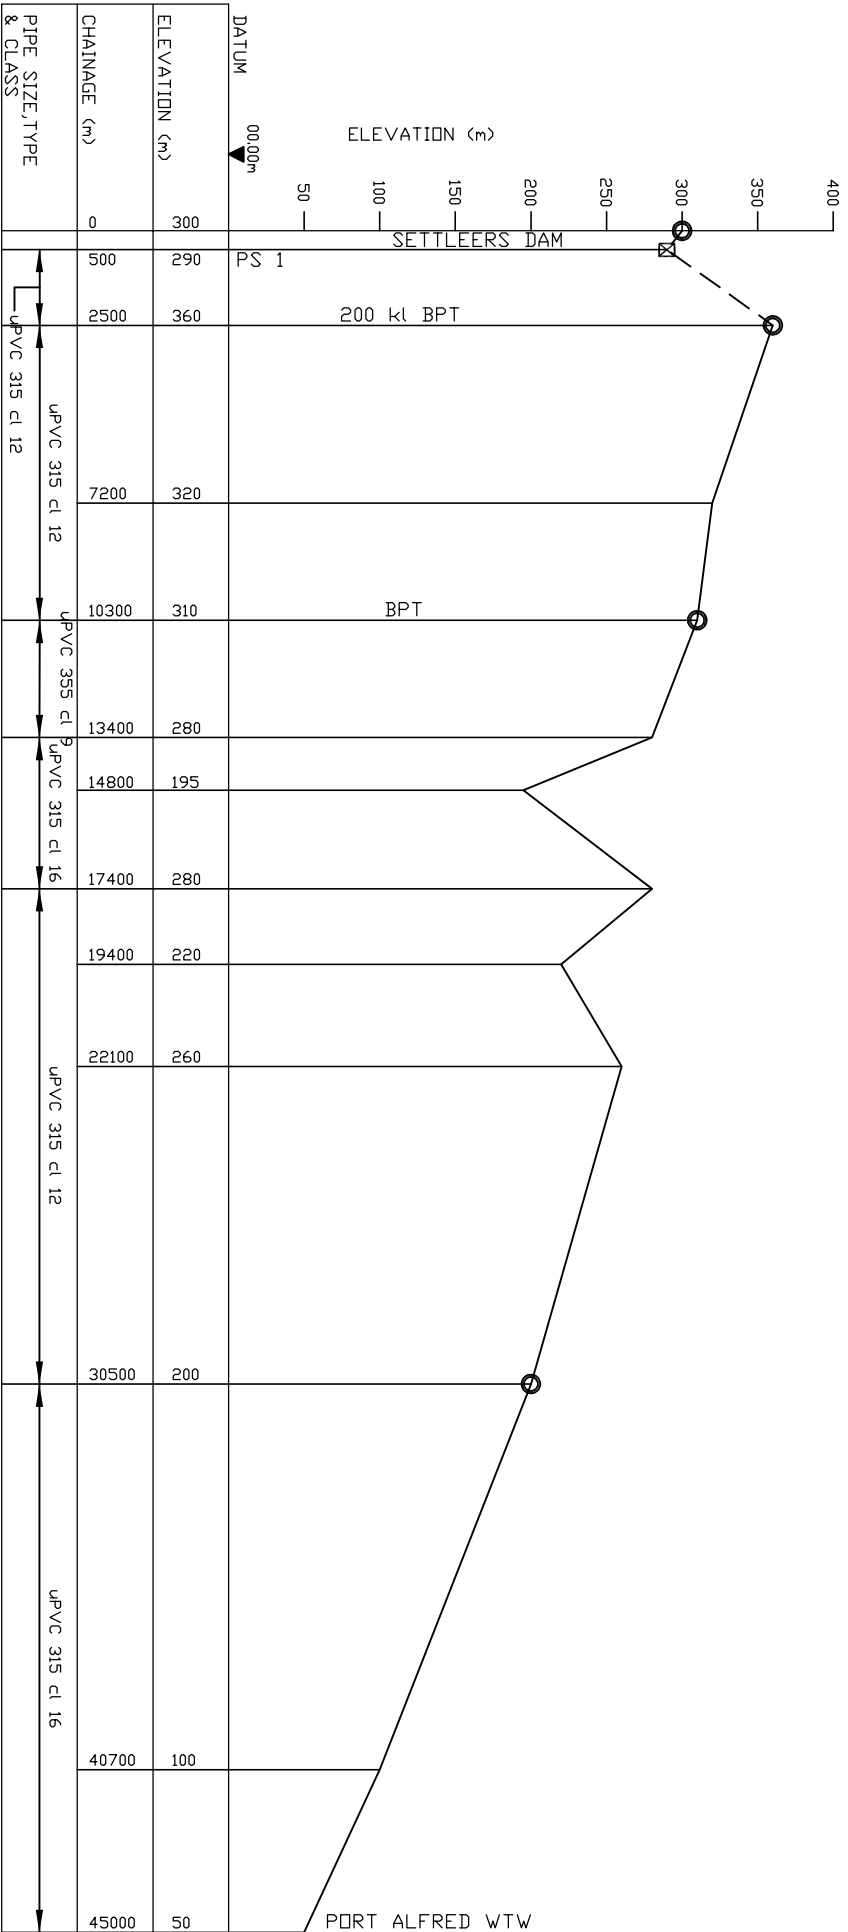

# SETTLERS DAM TO PORT ALFRED - LONGITUDINAL SECTION

HORIZONTAL : 1:200 000  
VERTICAL : 1:5 000



Project

ALBANY COAST

SITUATION ASSESSMENT STUDY

Description

SETTLERS DAM TO PORT ALFRED - LONGITUDINAL SECTION

Designed: R.L.

Sheet: 1 of 1

Drawn: R.L.

Scale: AS SHOWN

Checked: H.V.D.

No. **Fig. L7**