
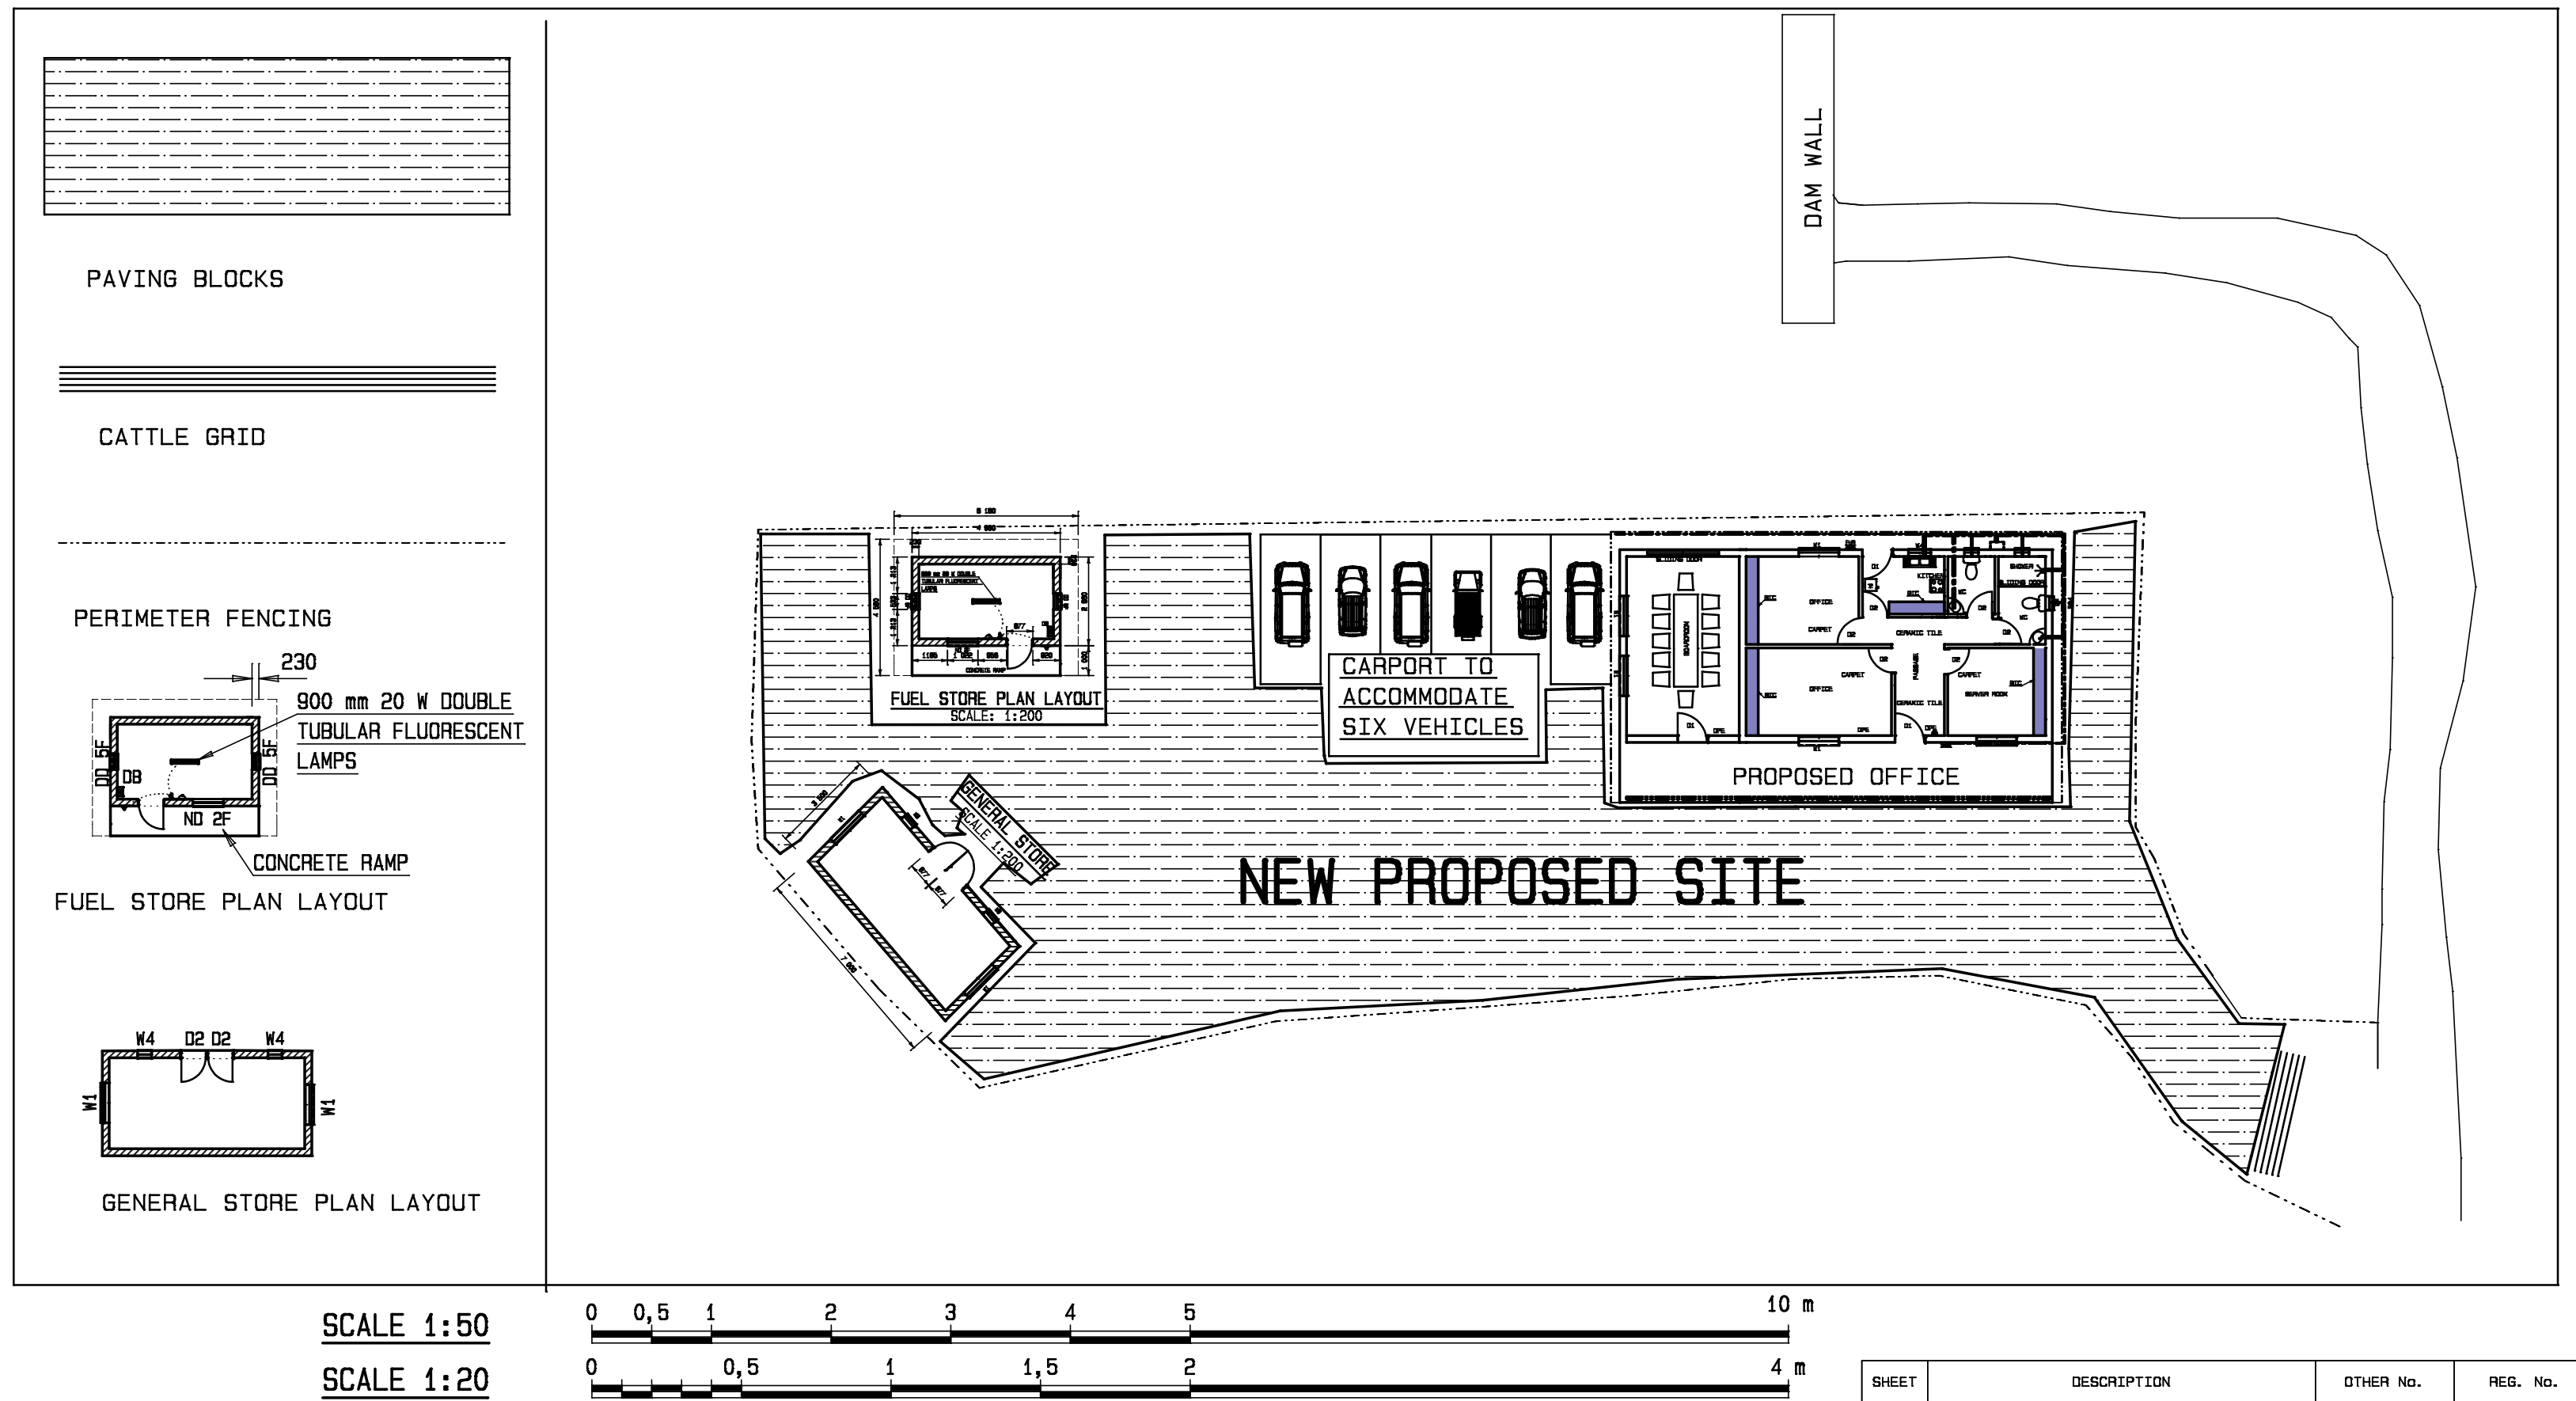
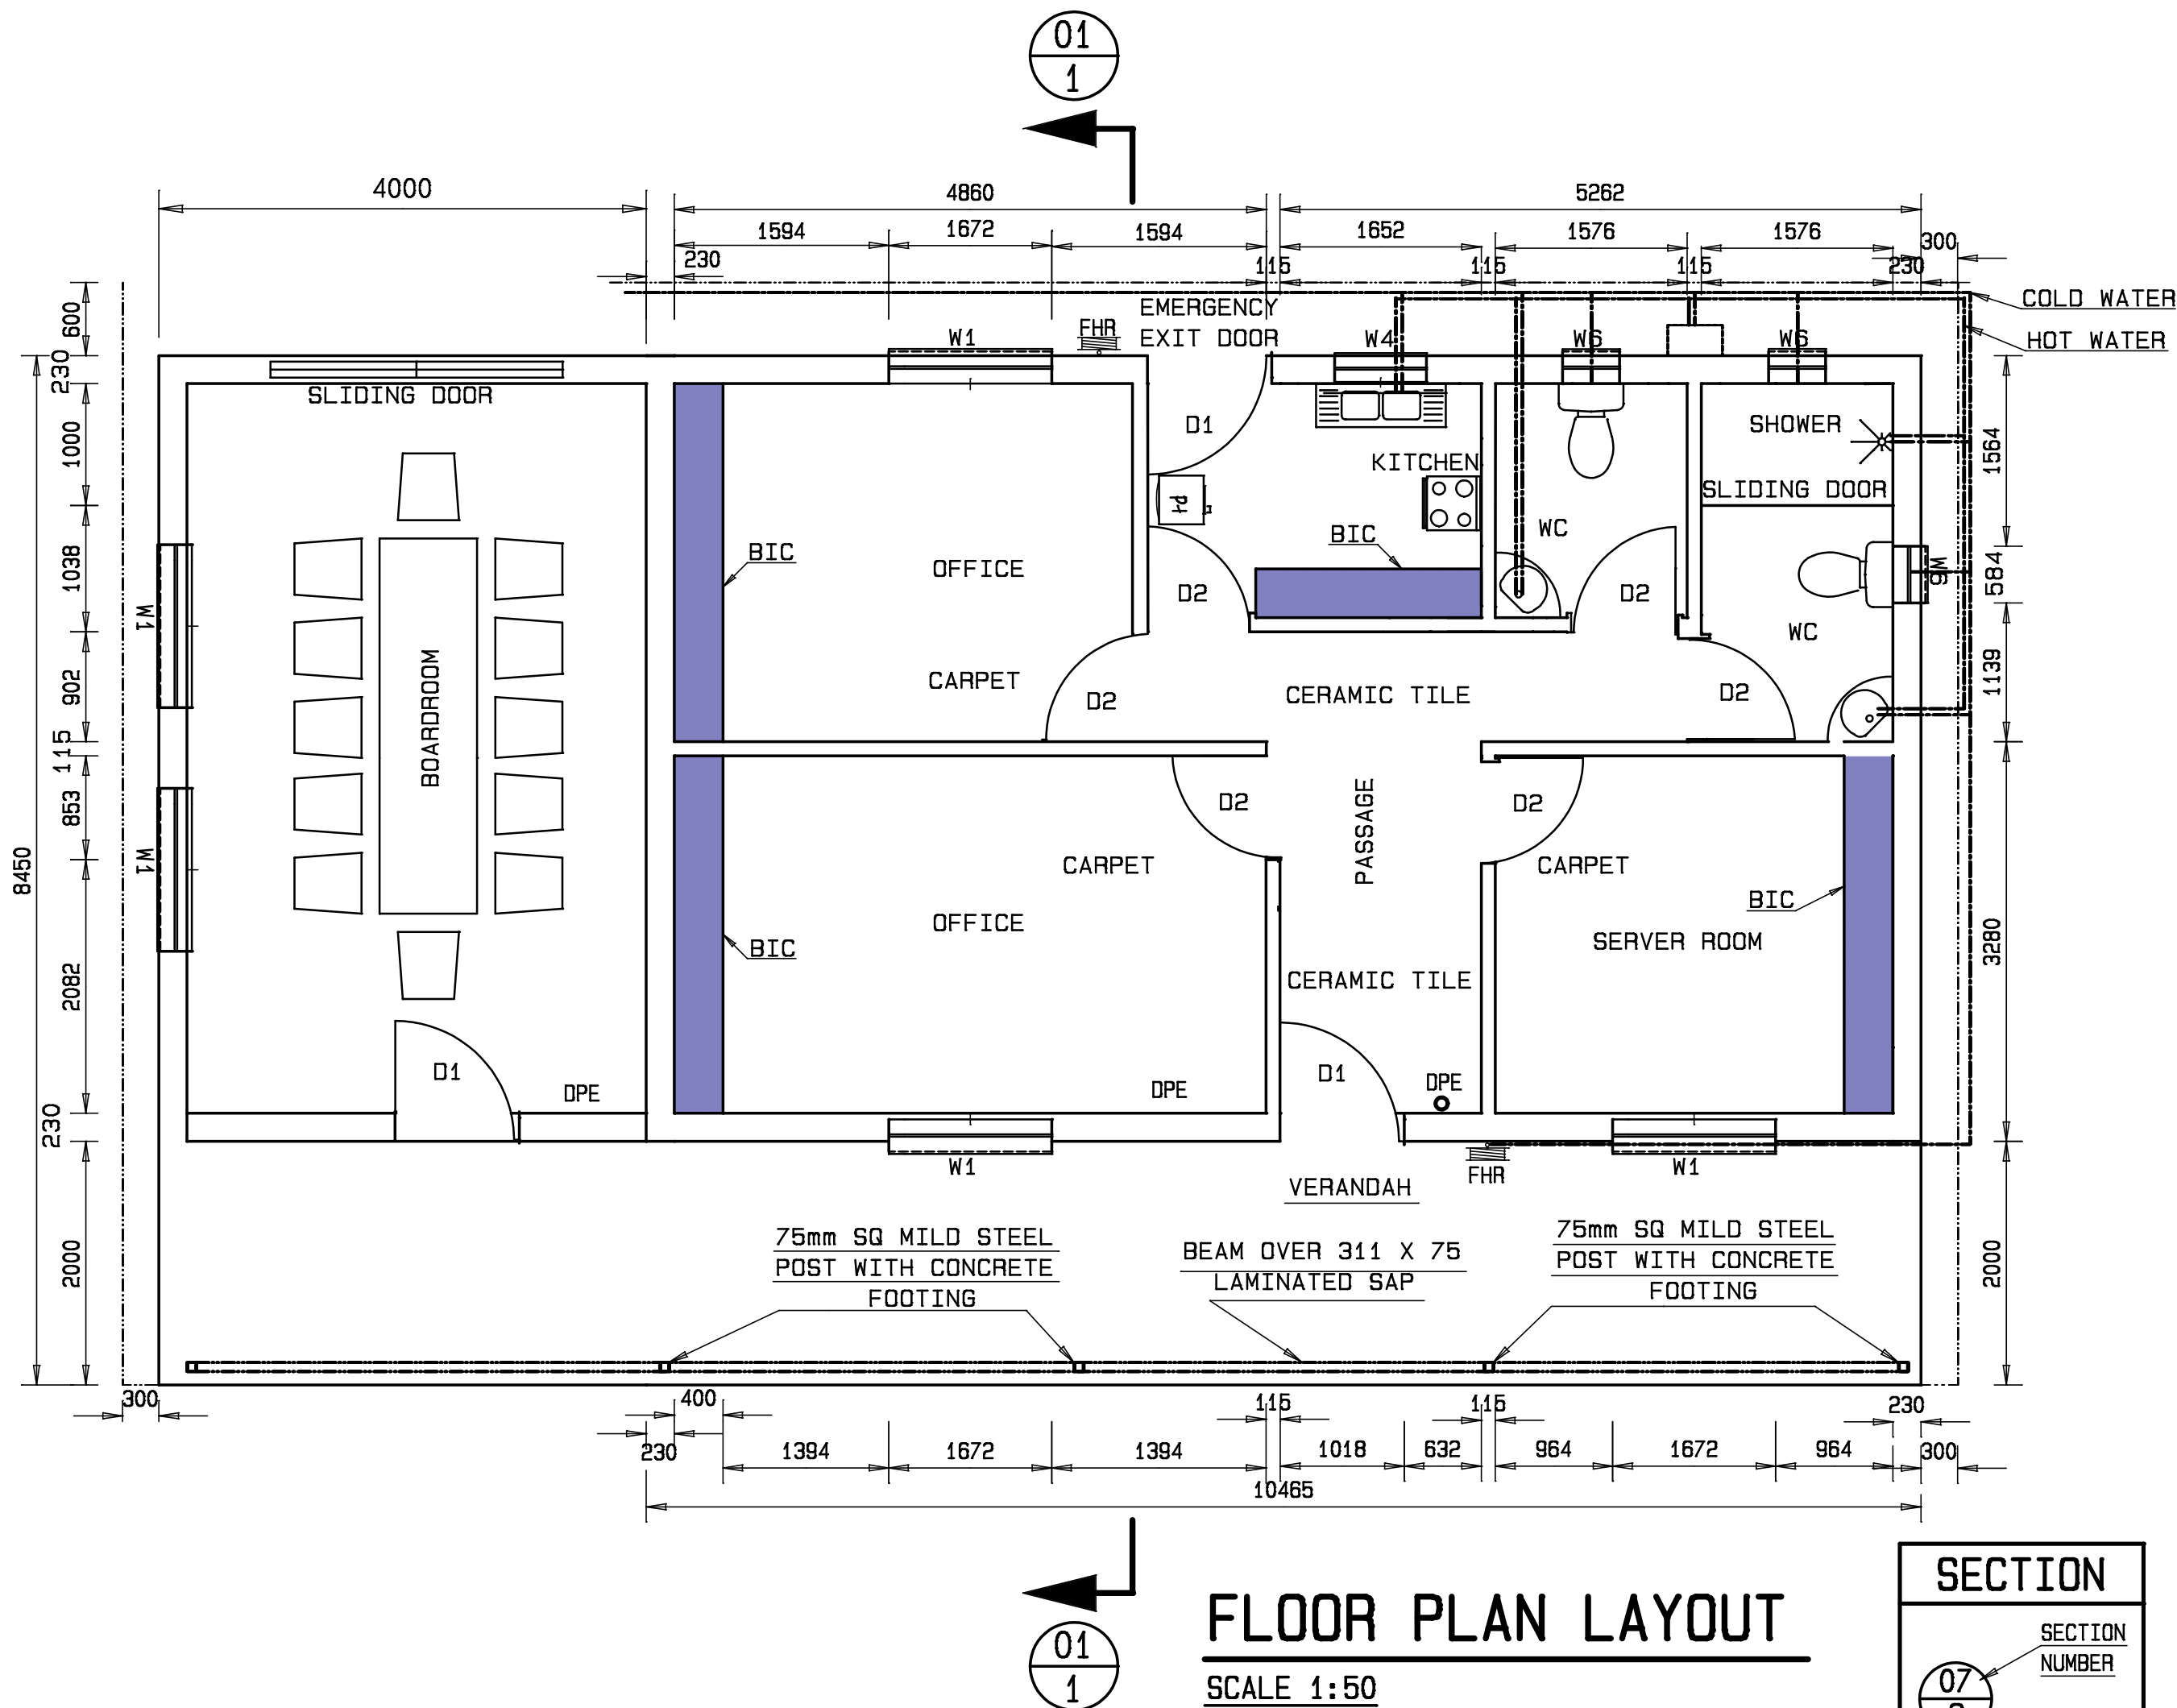
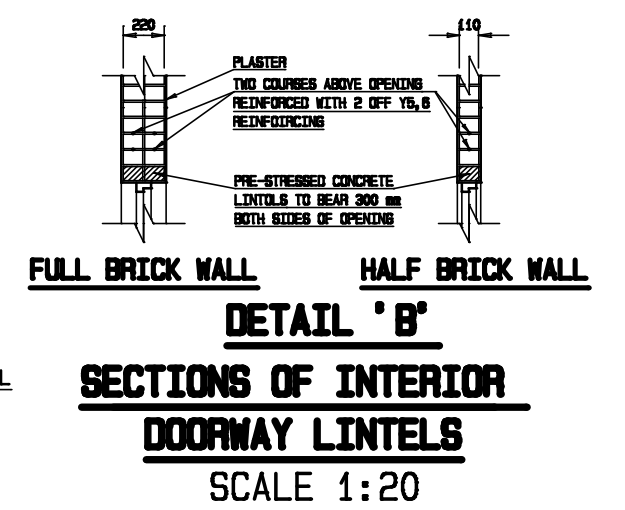
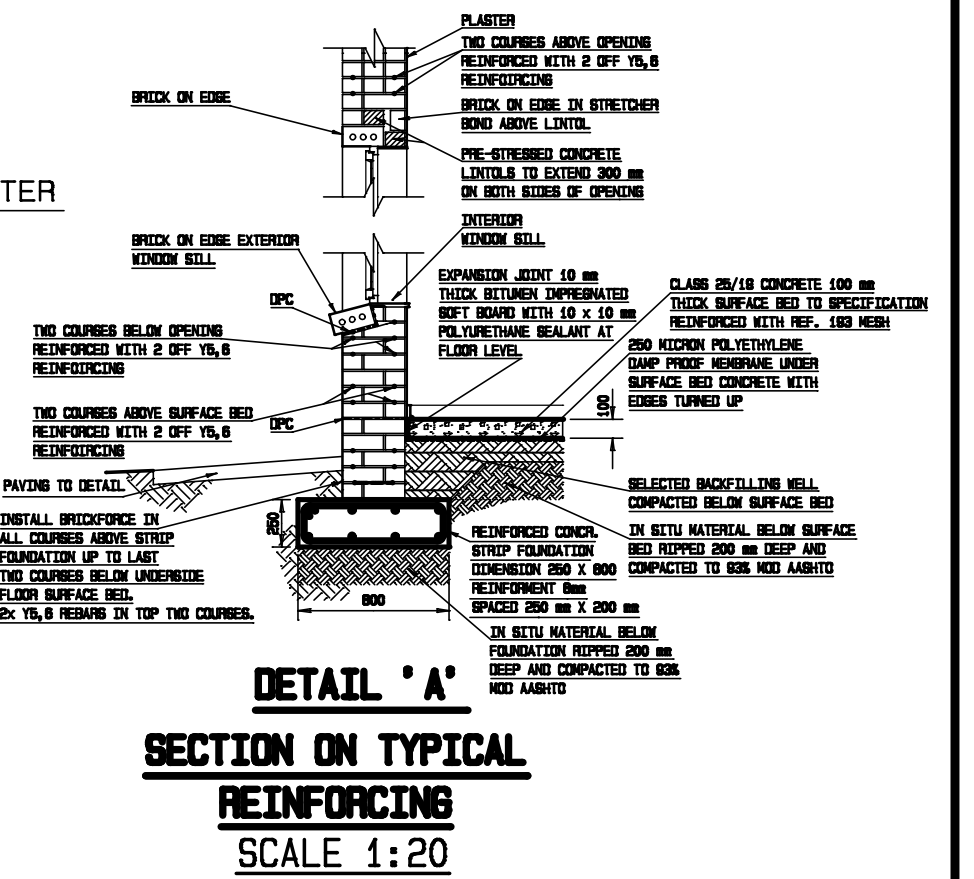
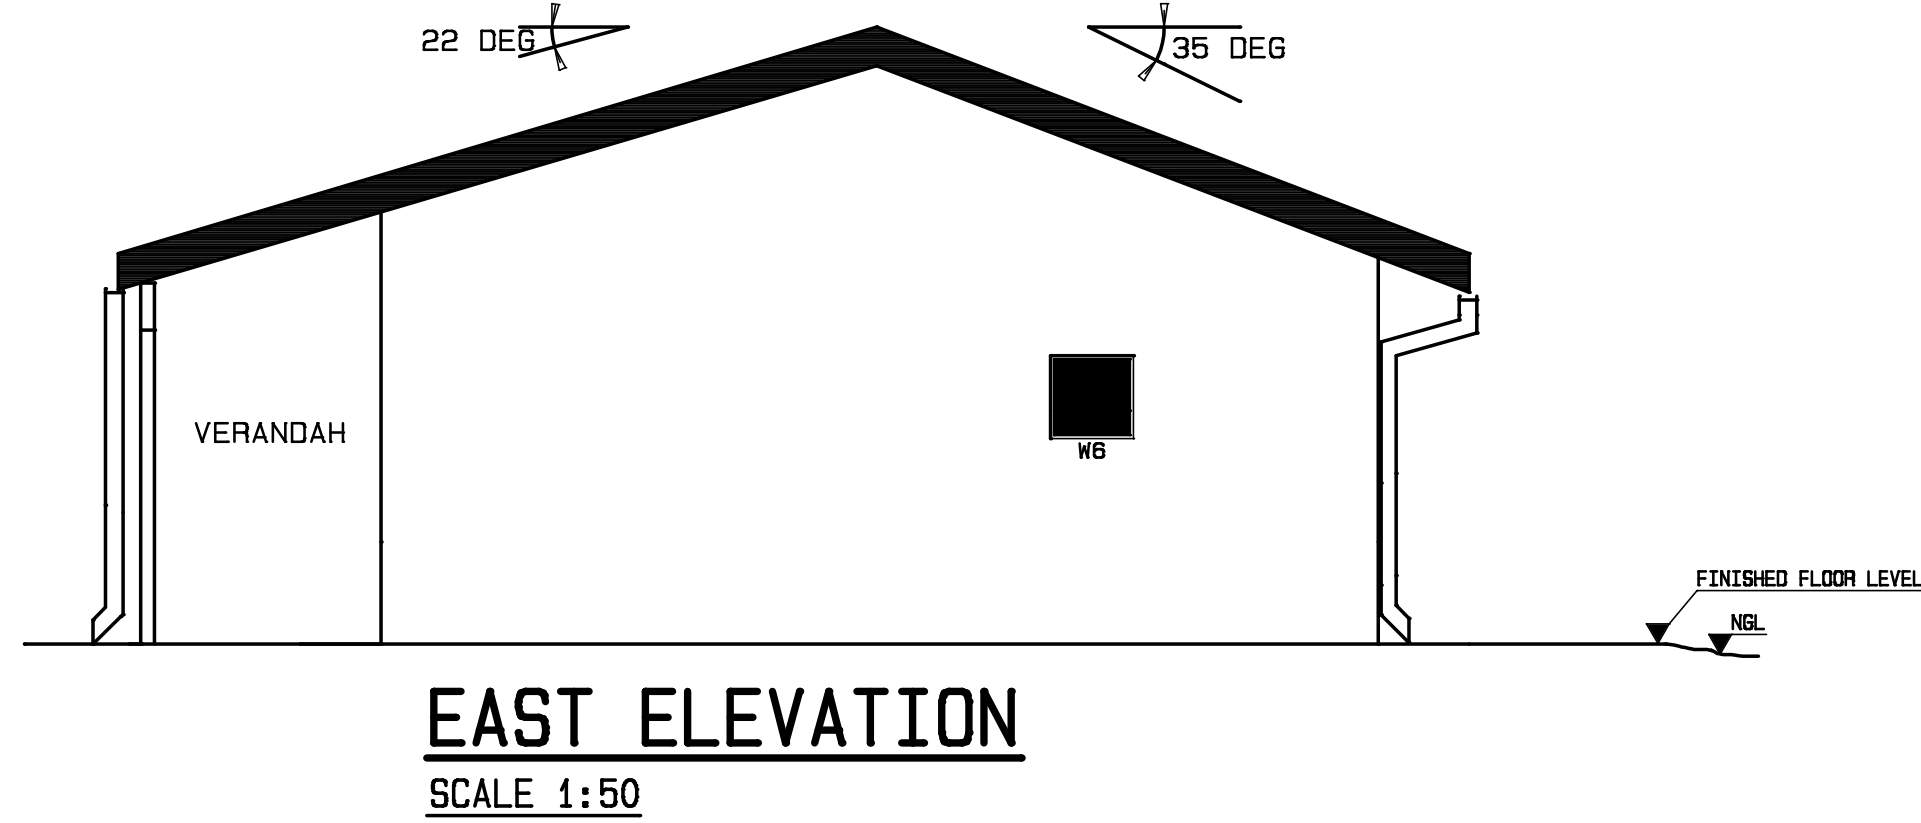
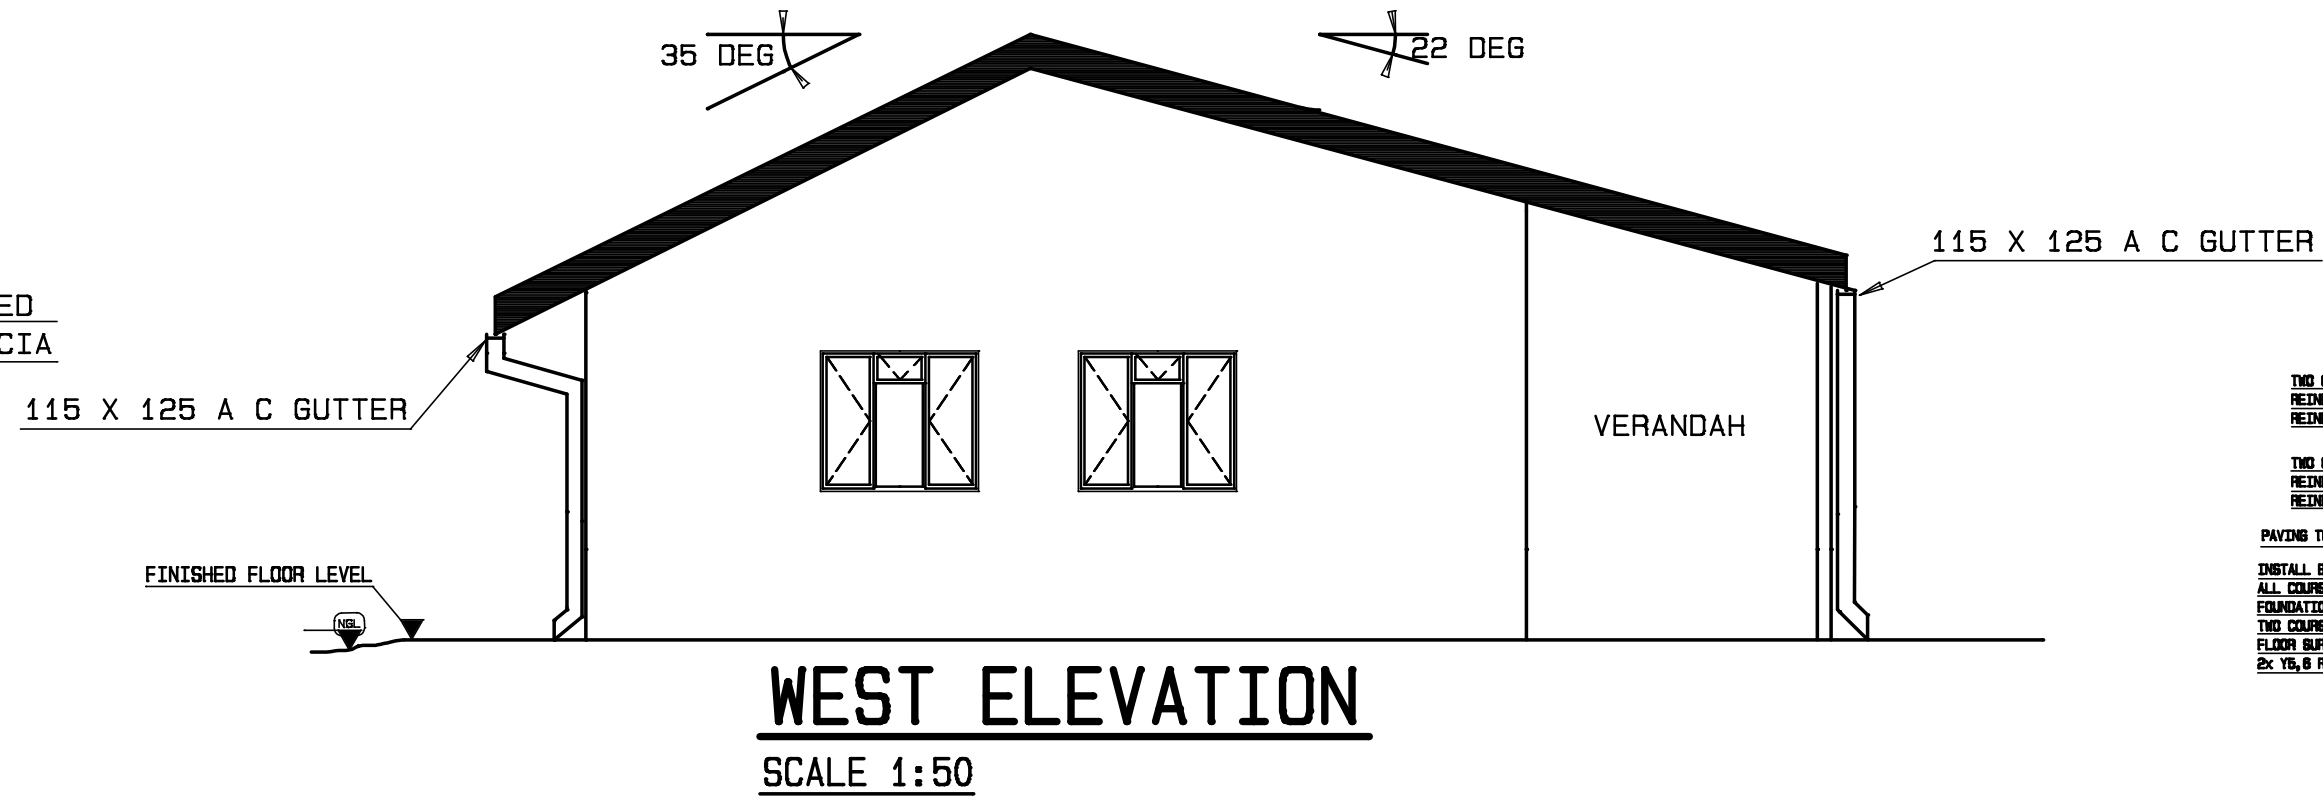
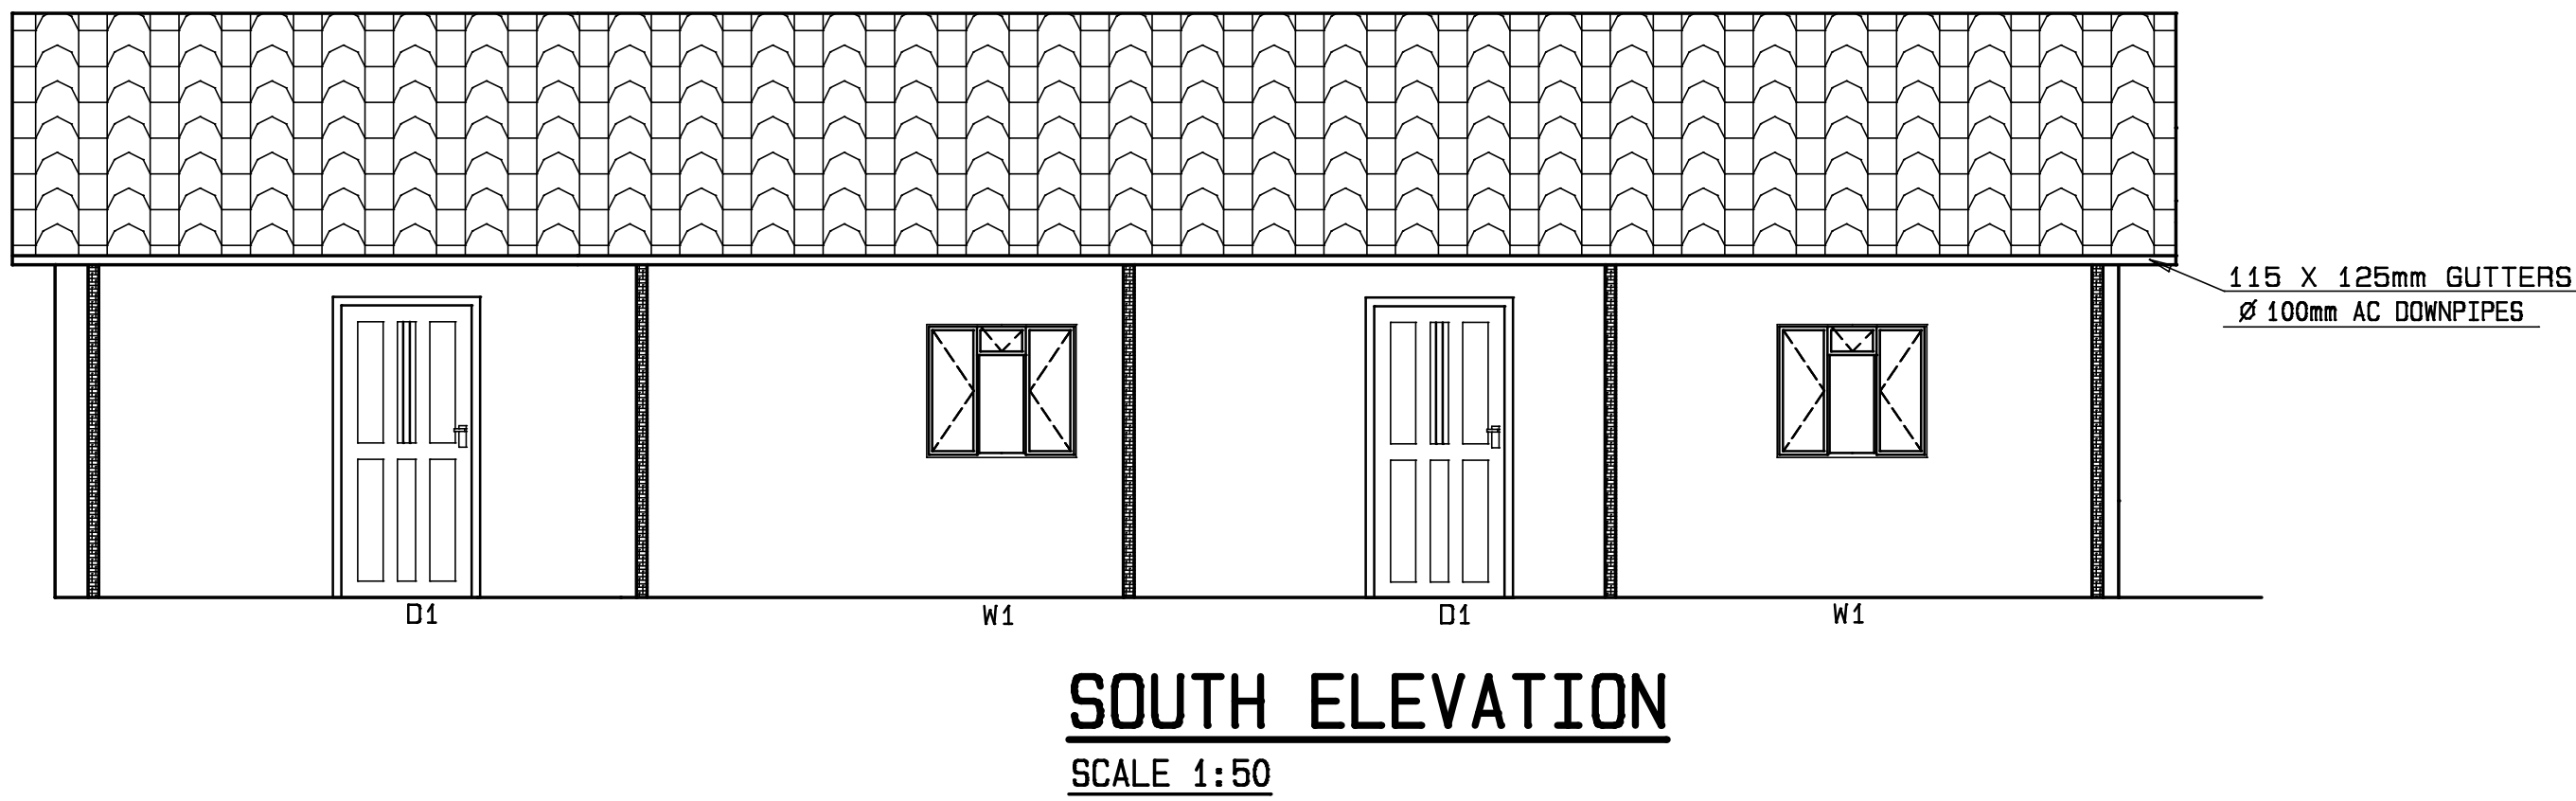


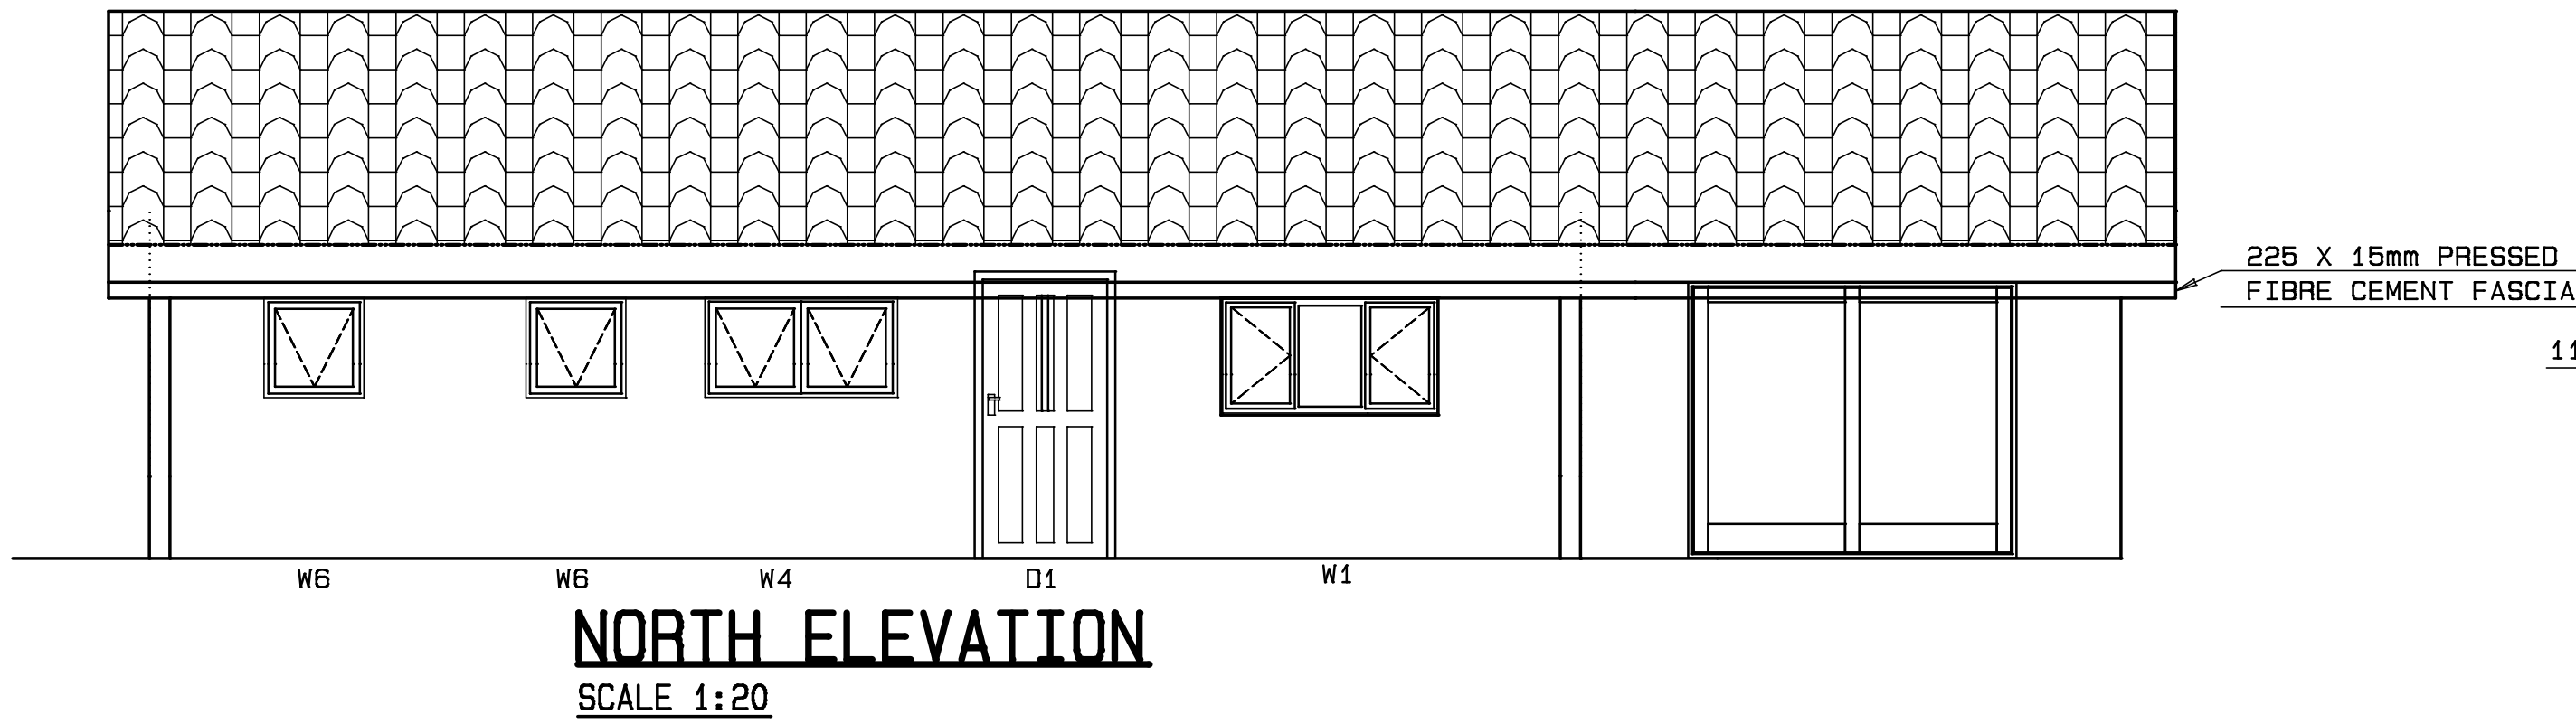

REVISION				DEPARTMENT OF WATER AND SANITATION REPUBLIC OF SOUTH AFRICA				MOLOTI RIVER GOVERNMENT WATER SCHEME			
MOD. No.	DATE	DESCRIPTION	FOR	DNA	HEAD OFFICE CIVIL ENGINEERING PRIVATE BAG X313 PRETORIA 0001	DESIGN: N. PUNCHUM DATE: 01/01/2001	SEDIENG BUILDING 185 SCHOEMAN STREET PRETORIA (012) 336-7500	HAZELMERE DAM TYPICAL WATER CONTROL OFFICE PLAN, ELEVATIONS AND SECTIONS			
					CHECKED: DATE: ENGINEER: DATE: CHIEF ENGINEER / APP (Pr. Eng): DATE: DIRECTOR (Pr. Eng): DATE:	DRAWN: N. PUNCHUM	EXTERNAL APPROVAL: DATE:	PROVINCE: KWAZULU-NATAL	DISTRICT: VERULAM	KEYCODES: BUH OFF PNL - - OTHER NUMBER J10	REV. 00
								LOCALITY No.: (U200/03)	TENDER/ CONTRACT No.	SHEET 1 OF 1	MMD CP 0101