


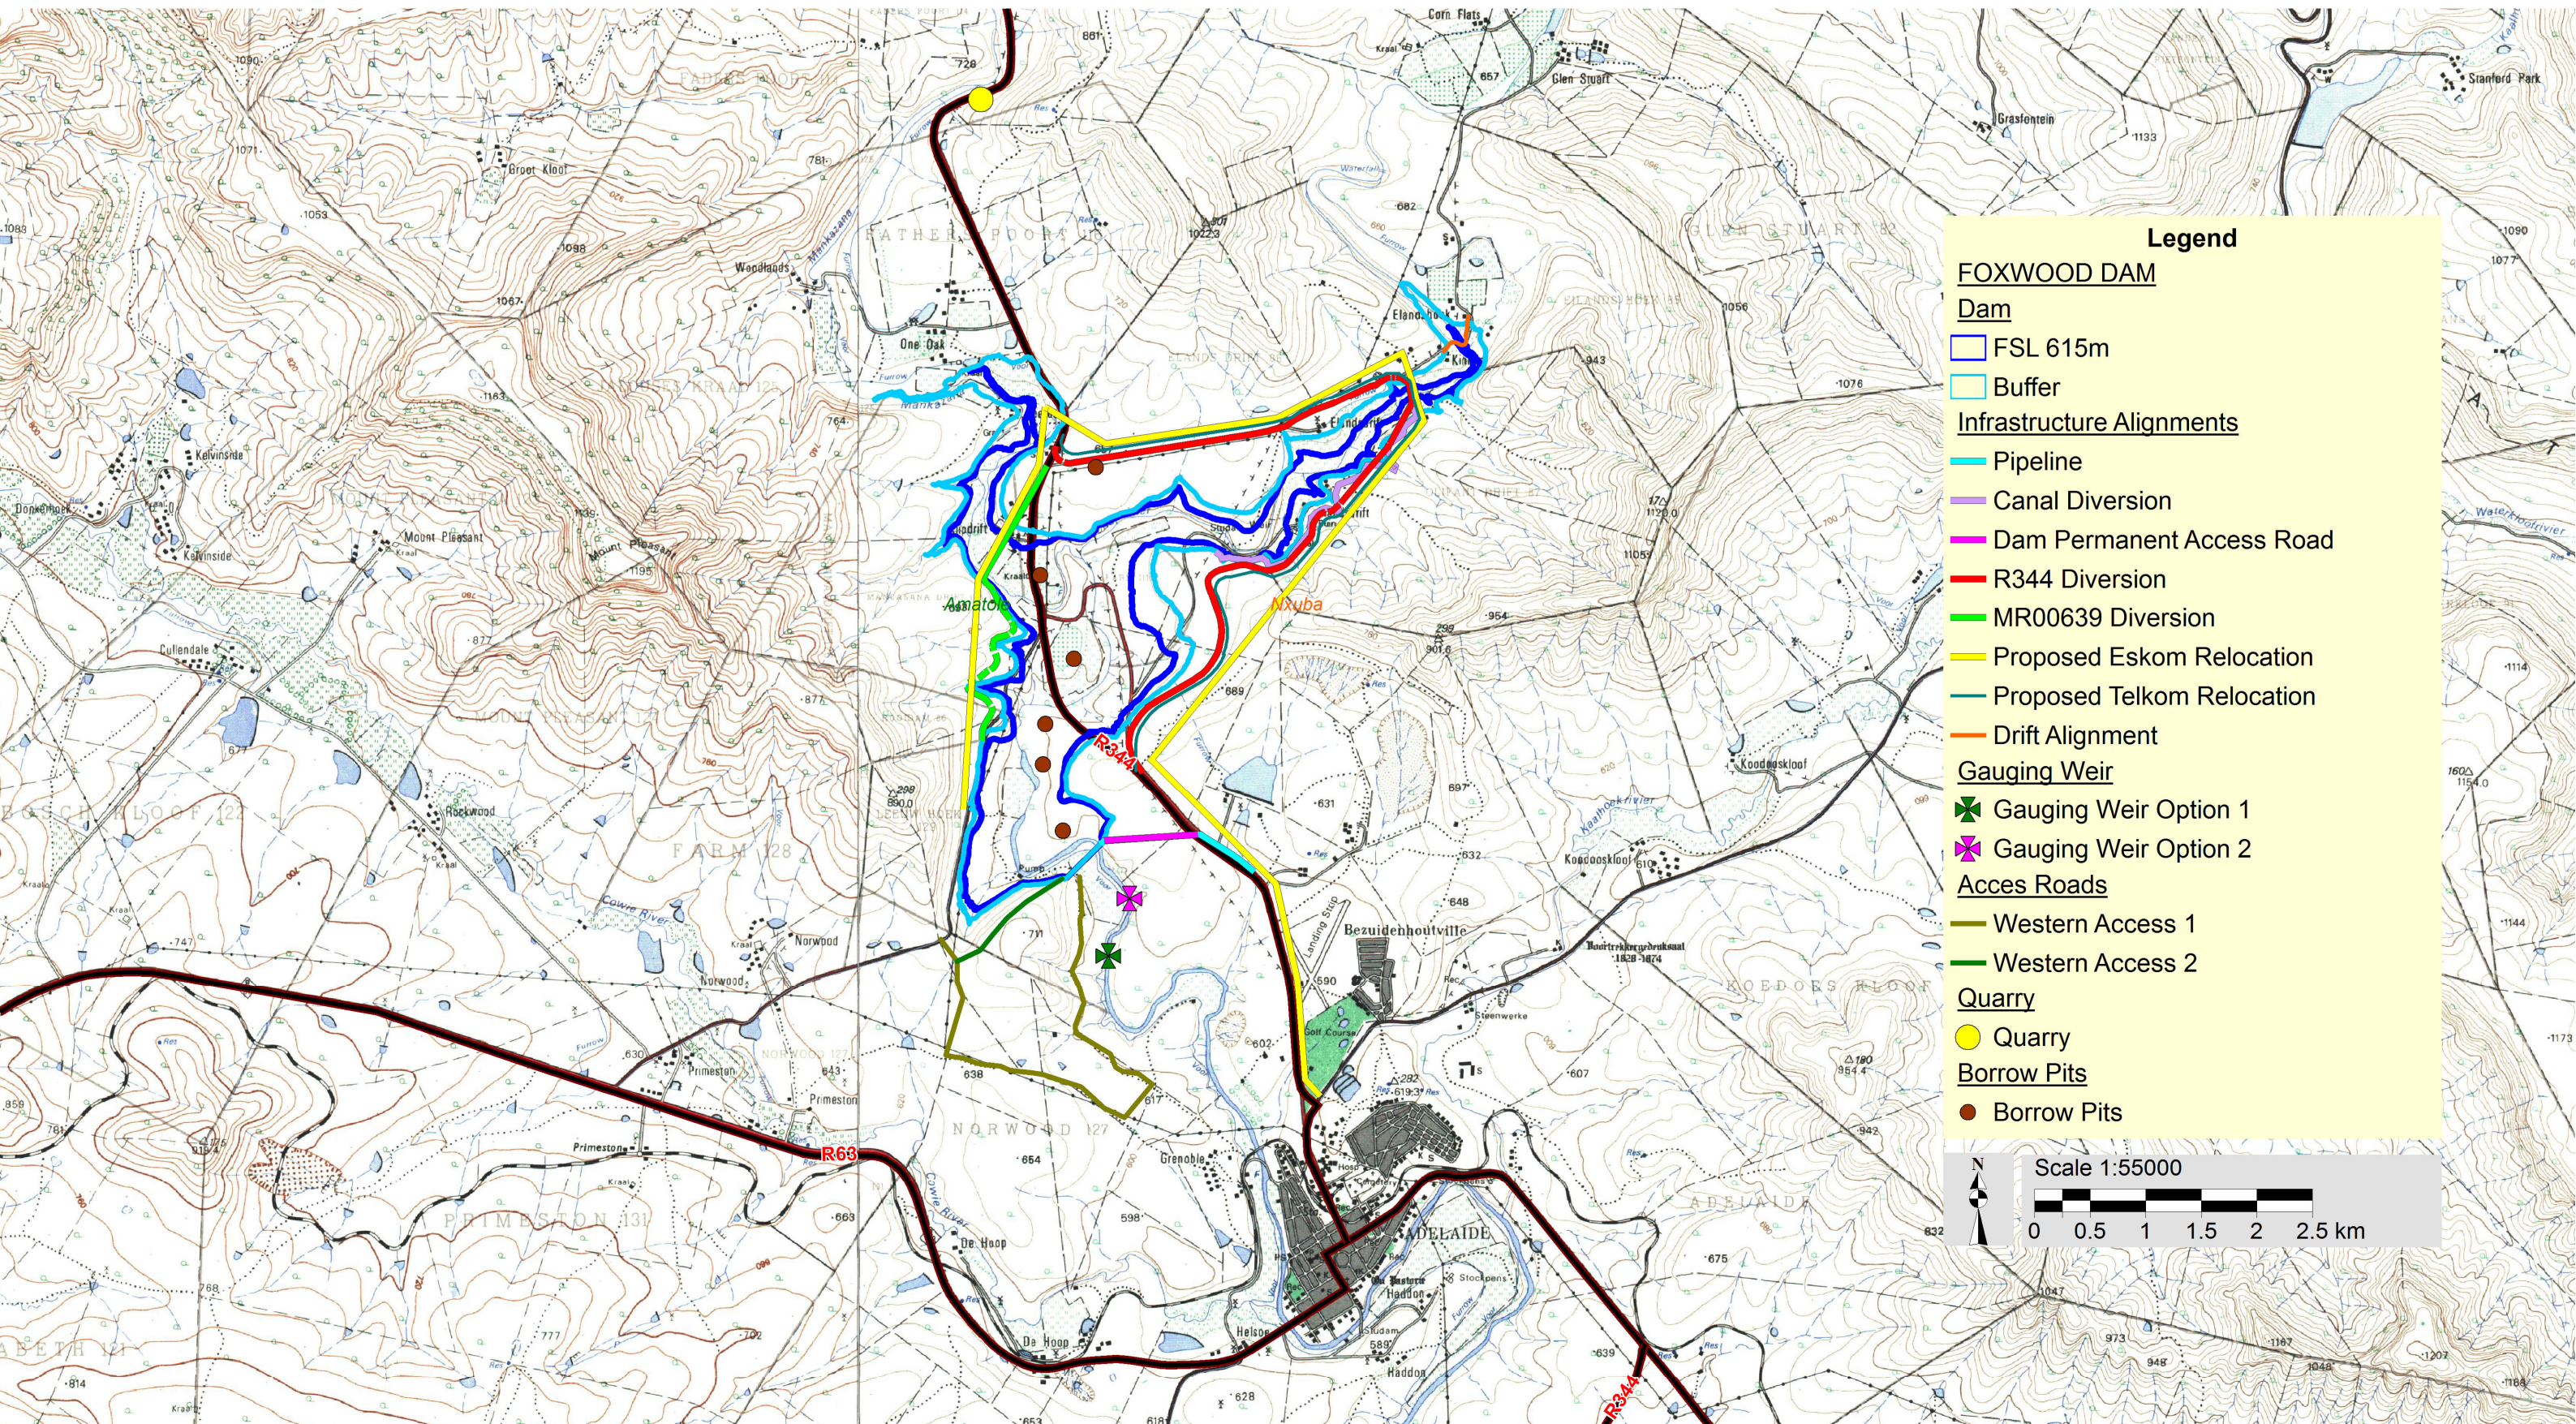

Legend

FOXWOOD DAM

Dam

□ FSL 615m

□ Buffer

Infrastructure Alignments

— Pipeline

— Canal Diversion

— Dam Permanent Access Road

— R344 Diversion

— MR00639 Diversion

— Proposed Eskom Relocation

— Proposed Telkom Relocation

— Drift Alignment

Gauging Weir

✚ Gauging Weir Option 1

✚ Gauging Weir Option 2

Access Roads

— Western Access 1

— Western Access 2

Quarry

● Quarry

Borrow Pits

● Borrow Pits



Scale 1:55000

