




PLAN LAYOUT
SCALE 1:1000

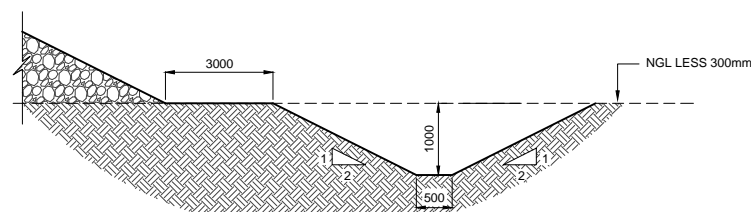


TYPICAL SECTION THROUGH EARTH TOE DRAIN
DETAIL '1'
SCALE 1:100

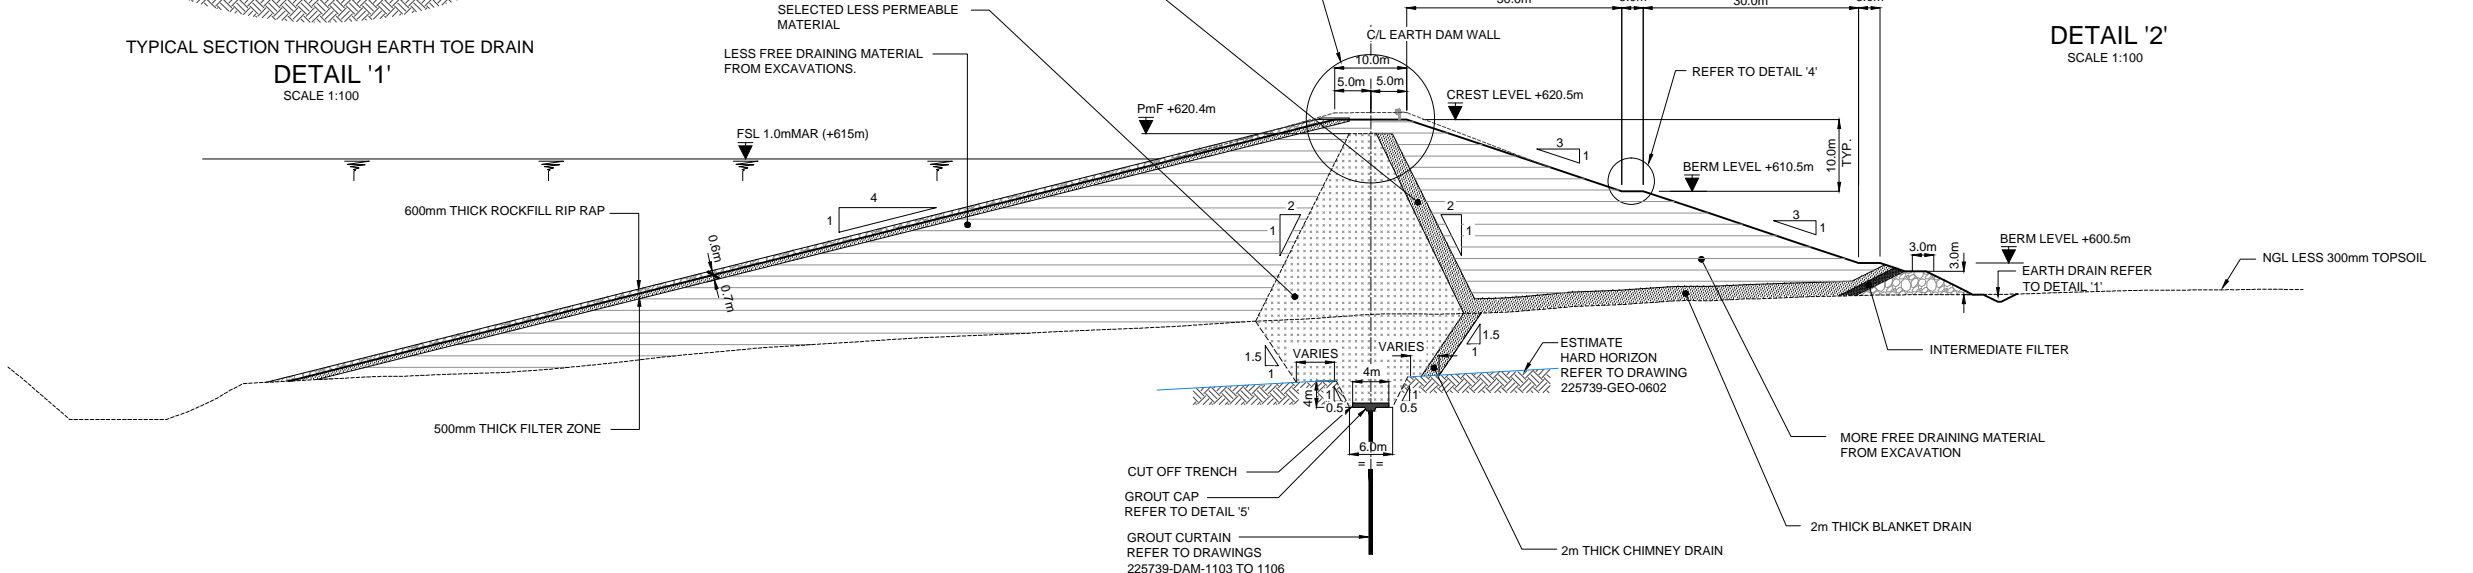


CROSS SECTION A - A
SCALE 1:500

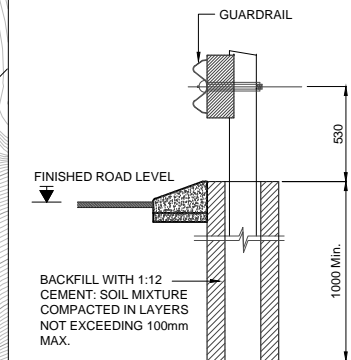


TYPICAL DETAIL OF GAURDAIL
DETAIL '3'
SCALE 1:20

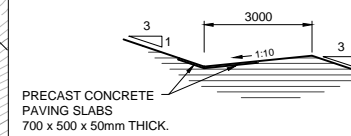

TYPICAL BERM DRAIN DETAIL
DETAIL '4'
SCALE 1:100

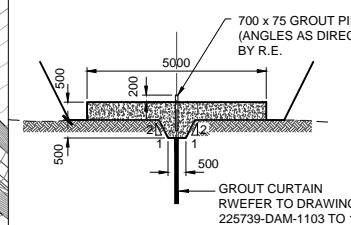


GROUT CAP AND KEY DETAIL
DETAIL '5'
SCALE 1:100

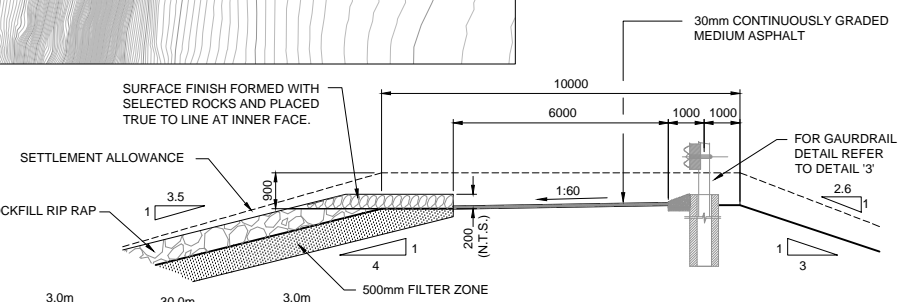


DETAIL '2'
SCALE 1:100

This drawing is the property of Arup Ltd and cannot be reproduced, copied or modified without the permission of the company.

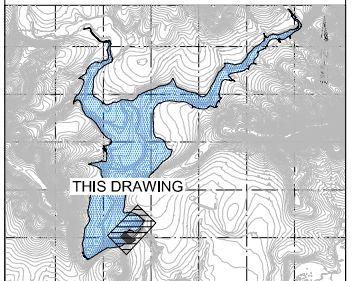

KEY PLAN
SCALE 1:75 000

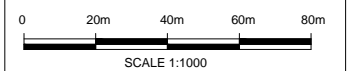

NOTES

- ALL LEVELS ARE METRES ABOVE SEA LEVEL.
- COORDINATE SYSTEM IS Lo27° WGS 84.
- ALL DIMENSIONS ARE IN METRES.

LEGEND

MITRE CONTOUR DRAIN @ 20m CENTRES

ABBREVIATIONS

PmF PROBABLE MAXIMUM LEVEL
FSL FULL SUPPLY LEVEL

| Rev | Date | Description | By | Appd |
|-----|----------|----------------|-----|------|
| 0A | 05-12-14 | CONCEPT DESIGN | MMH | JH |

ARUP

CONSULTING ENGINEERS

Postnet Suite No. 93
Private Bag X1, Melrose Arch
2076
Telephone (011) 218 7600
Fax (011) 218 7601



FEASIBILITY STUDY FOR FOXWOOD DAM

EARTHFILL DAM WALL PLAN AND TYPICAL CROSS SECTIONS

Scale at A1 1:1000

| Discipline | Drawing Status | Issue |
|---------------------|----------------|--------|
| 225739 | CONCEPT DESIGN | |
| 225739 - DAM - 1002 | | Rev 0A |