







PLAN LAYOUT
SCALE 1:5 000

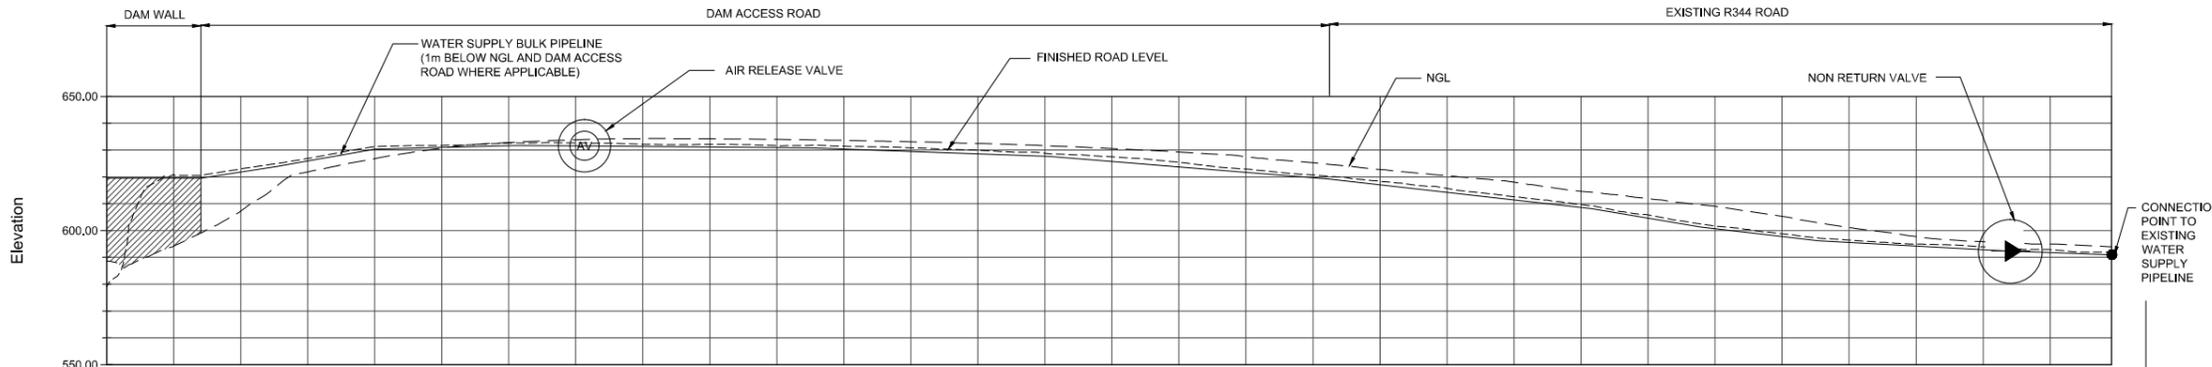

PROFILE VIEW ALONG BULK PIPELINE
SCALE 1:2500

CHAINAGE (Km)	0.000	0.050	0.100	0.150	0.200	0.250	0.300	0.350	0.400	0.450	0.500	0.550	0.600	0.650	0.700	0.750	0.800	0.850	0.900	0.950	1.000	1.050	1.100	1.150	1.200	1.250	1.300	1.350	1.400	1.450	1.496
CL GROUND LEVELS	588.661	594.189	607.221	621.879	626.789	630.710	632.796	633.841	634.282	634.198	633.987	633.599	633.091	632.449	631.625	630.535	629.279	627.523	625.242	622.768	620.426	617.982	614.655	611.866	609.030	605.291	601.133	597.793	595.813	594.943	593.998

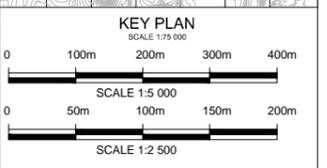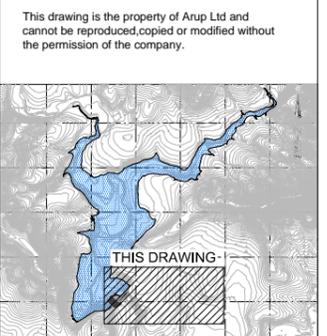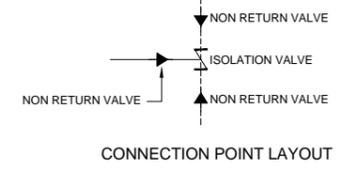

- LEGEND**
- INUNDATED FOXWOOD DAM AREA 1.0mMAR (+615m)
 - 1:100 YEAR FLOOD (+621m)

- NOTES**
- ALL LEVELS ARE METRES ABOVE SEA LEVEL.
 - COORDINATE SYSTEM IS Lo27 WGS 84.
 - ALL DIMENSIONS ARE IN METRES.

Rev	Date	Description	By	Appd
0A	05-12-14	CONCEPT DESIGN	TP	JH

ARUP
CONSULTING ENGINEERS
Postnet Suite No. 93
Private Bag X1, Melrose Arch
2076
Telephone (011) 218 7600
Fax (011) 218 7601

10 High Street
Melrose Arch
South Africa



Job Title
FEASIBILITY STUDY FOR FOXWOOD DAM

POTABLE WATER SUPPLY PIPELINE

Scale at A1

Discipline

Job No: 225739
Drawing Status: **CONCEPT DESIGN**

Drawing No: 225739 - DAM - 0903
Issue: Rev 0A

Do not scale