



PROPOSED NEW ALIGNMENT OF ROAD MR00639  
PLAN LAYOUT  
SCALE 1:5000

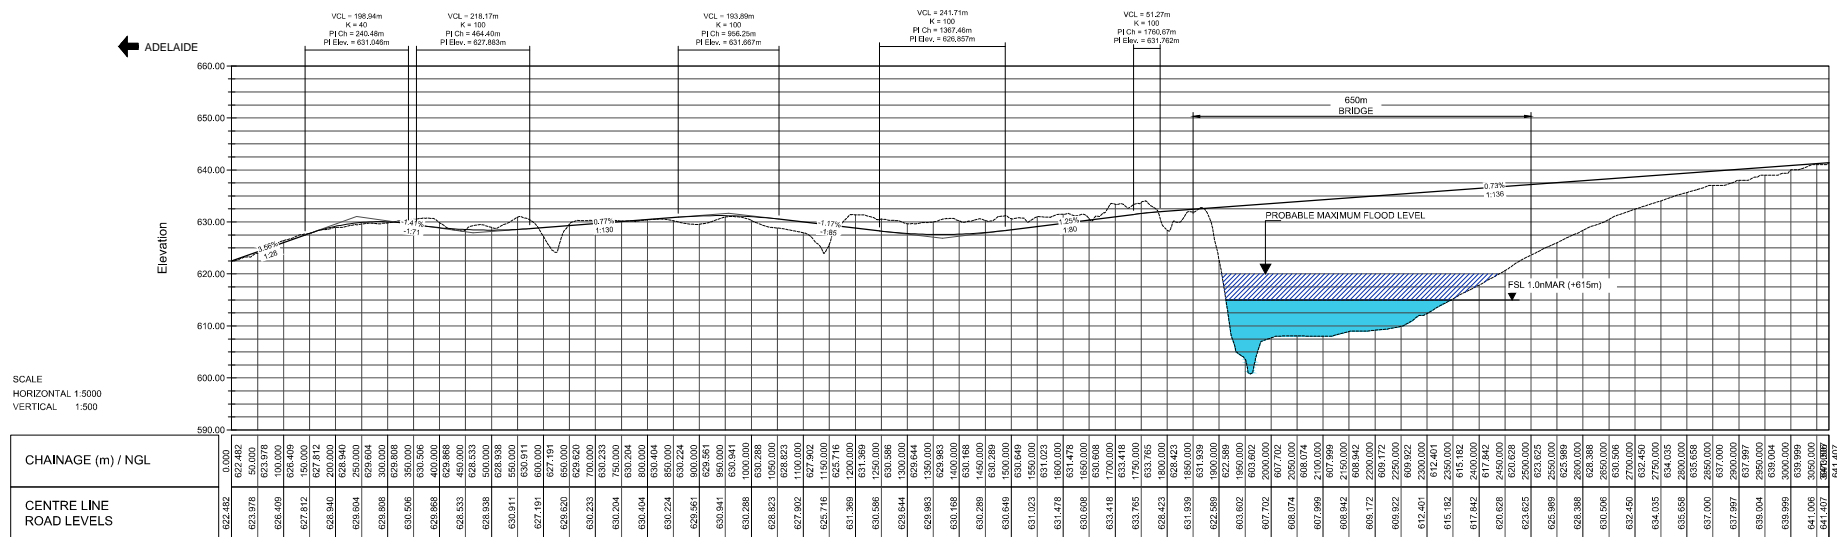

PROPOSED NEW ALIGNMENT OF ROAD MR00639

This drawing is the property of Arup Ltd and cannot be reproduced, copied or modified without the permission of the company.

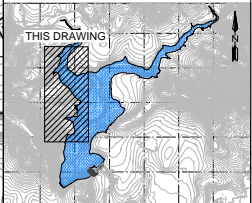

KEY PLAN  
SCALE 1:75 000  
0 100m 200m 300m 400m  
SCALE 1:5000

LEGEND  
INUNDATED FOXWOOD DAM AREA  
1.0mMAR (+615m)  
1:100 YEAR FLOOD  
(+621m)  
FARM BOUNDARIES

NOTES  
1. ALL LEVELS ARE METRES ABOVE SEA LEVEL.  
2. COORDINATE SYSTEM IS L27 WGS 84.  
3. ALL DIMENSIONS ARE IN METRES.

Rev	Date	Description	By	Appd
0A	05-12-14	CONCEPT DESIGN	MMH	JH

**ARUP**  
CONSULTING ENGINEERS  
Postnet Suite No. 93  
Private Bag 91, Midrand  
2076  
Telephone (011) 218 7600  
Fax (011) 218 7601



FEASIBILITY STUDY FOR  
FOXWOOD DAM

PROPOSED  
REALIGNMENT OF ROAD  
MR00639 - PLAN  
LAYOUT AND PROFILE

Scale of A0 1:5000  
Discipline  
Job No 225739  
Drawing No 225739 - LND - 0804  
Drawing Status CONCEPT DESIGN  
Issue Rev 0A