


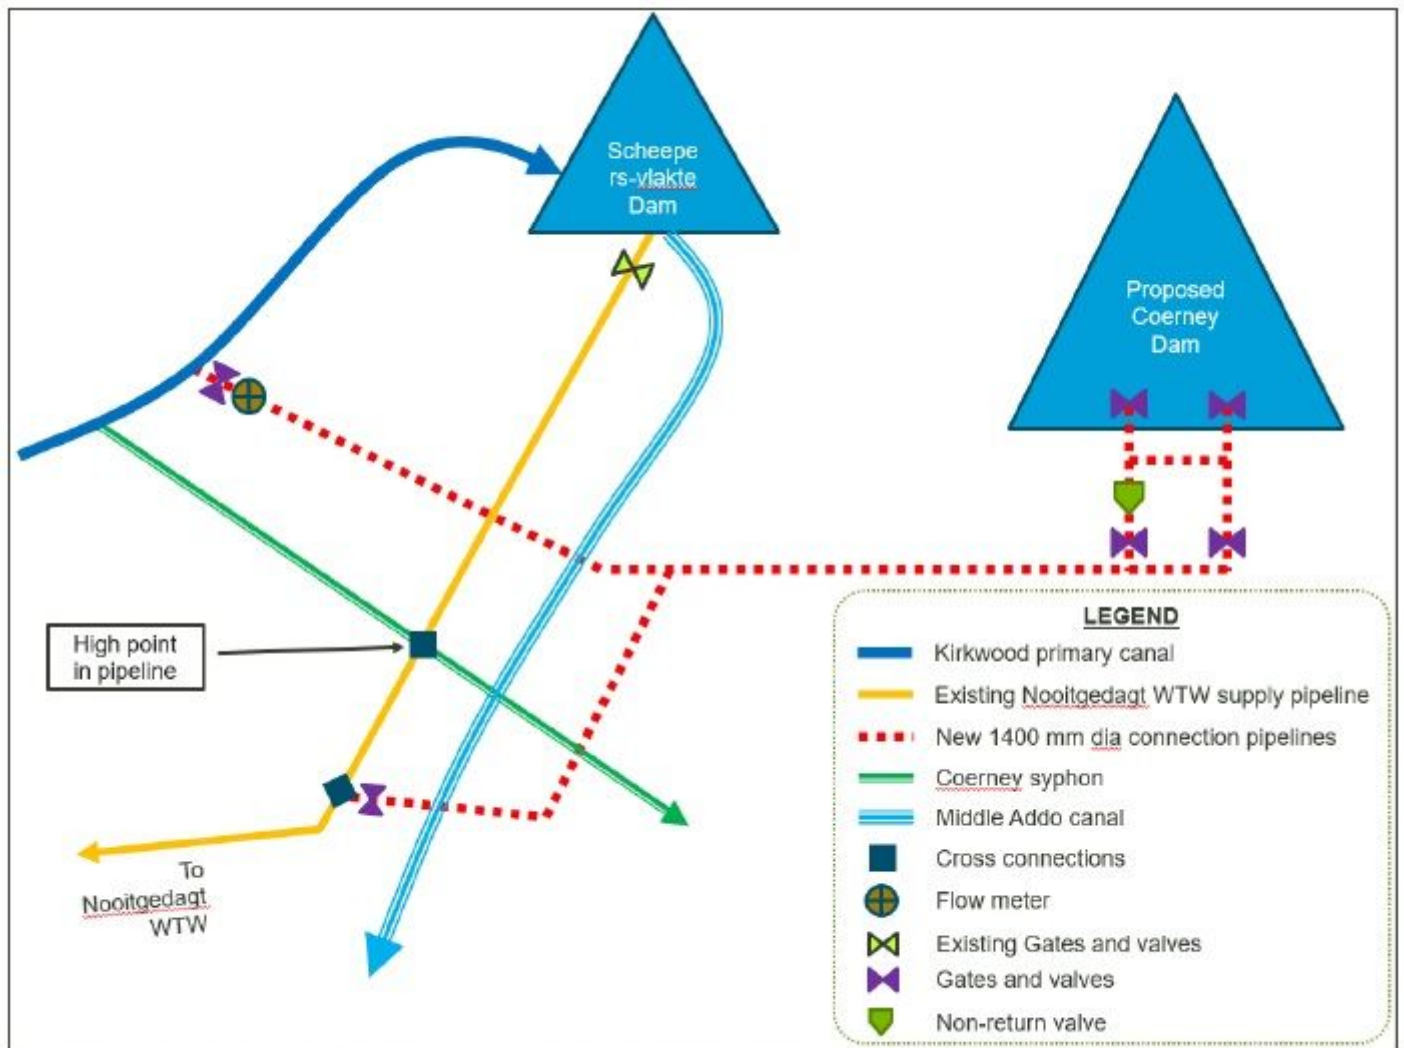

Schematic layout of the proposed Coerney Dam and connecting pipelines