

PROJECT:

**Mokolo and Crocodile (West)
Water Augmentation
Project Feasibility Study:
Technical Module**

DRAWING TITLE:

**MCWAP: Phase 1:
Locality Map**

DRAWING NR:

WP 9528/LD/MTS/001/B

-  Provincial Boundaries
-  Existing Exxaro Pipeline
- Phase 1**
-  Gravity Main
-  Rising Main
-  Towns
-  Main Roads
-  Rivers
-  Dams
-  50 m Contours
-  Power station



Scale: 1:250,000

COMPILED BY:

IN ASSOCIATION WITH:



aurecon



KV3

PREPARED FOR:

**Department of Water Affairs and Forestry
Mr Ockie van den Berg
Tel: 012 336 8613**

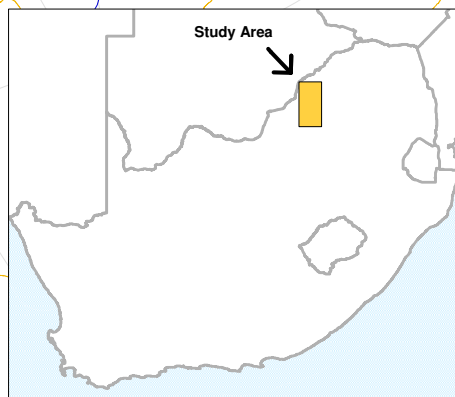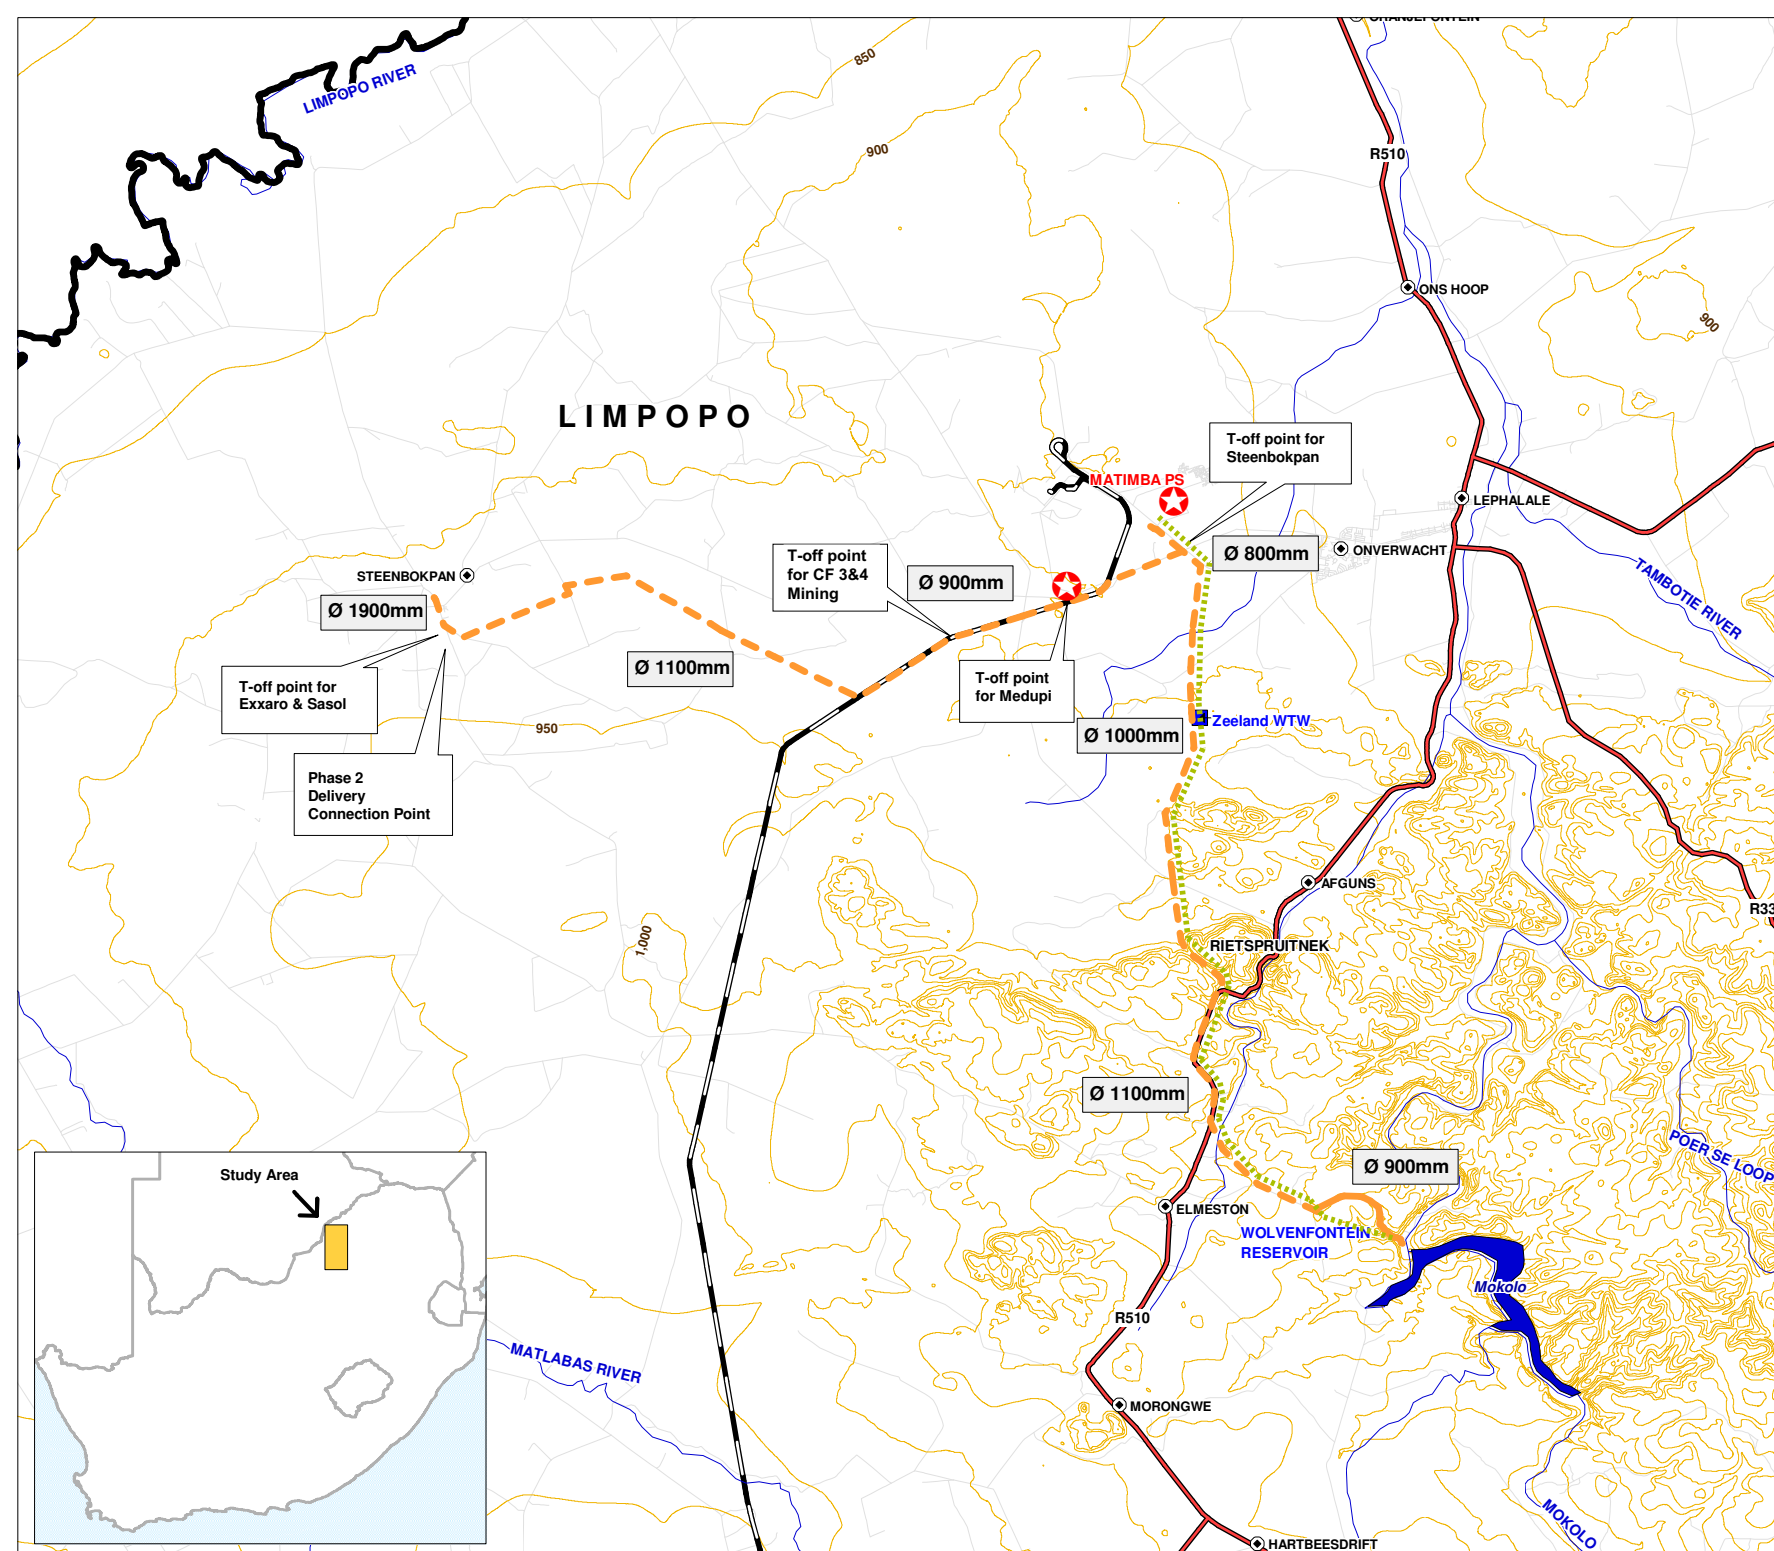

PROJECT:

Mokolo and Crocodile (West) Water Augmentation Project Feasibility Study: Technical Module

DRAWING TITLE:

MCWAP: Phase 1: Pipe Route and Nodes Layout Plan

DRAWING NR:

WP 9528/LD/MTS/002/B

-  Provincial Boundaries
-  Existing Exxaro Pipeline
- Phase 1**
-  Gravity Main
-  Rising Main
-  Towns
-  Main Roads
-  Rivers
-  Dams
-  50 m Contours
-  Power station



Scale: 1:250,000

COMPILED BY:

IN ASSOCIATION WITH:

aurecon



KV3

PREPARED FOR:

Department of Water Affairs and Forestry
Mr Ockie van den Berg
Tel: 012 336 8613

