



Legend

- Dams
- Rivers
- Cities
- National Parks

PROJECT:
Mokolo and Crocodile (West) Water Augmentation Project Feasibility Study: Technical Module

DRAWING TITLE:
Mokolo and Crocodile Catchment Areas

DRAWING NR:
WP 9528/LD/CS/003

Scale: 1:1,250,000



Kilometers


20 0 20 40

COMPILED BY: IN ASSOCIATION WITH:

aurecon **VELAWKE** **KV3**

PREPARED FOR:
 Department of Water Affairs
 Mr Ockie van den Berg
 Tel: 012 336 8613

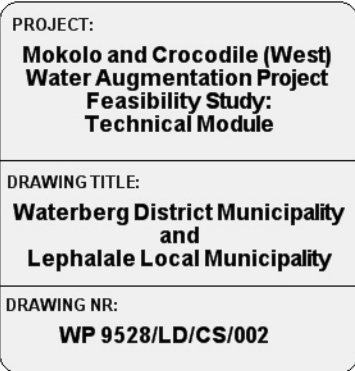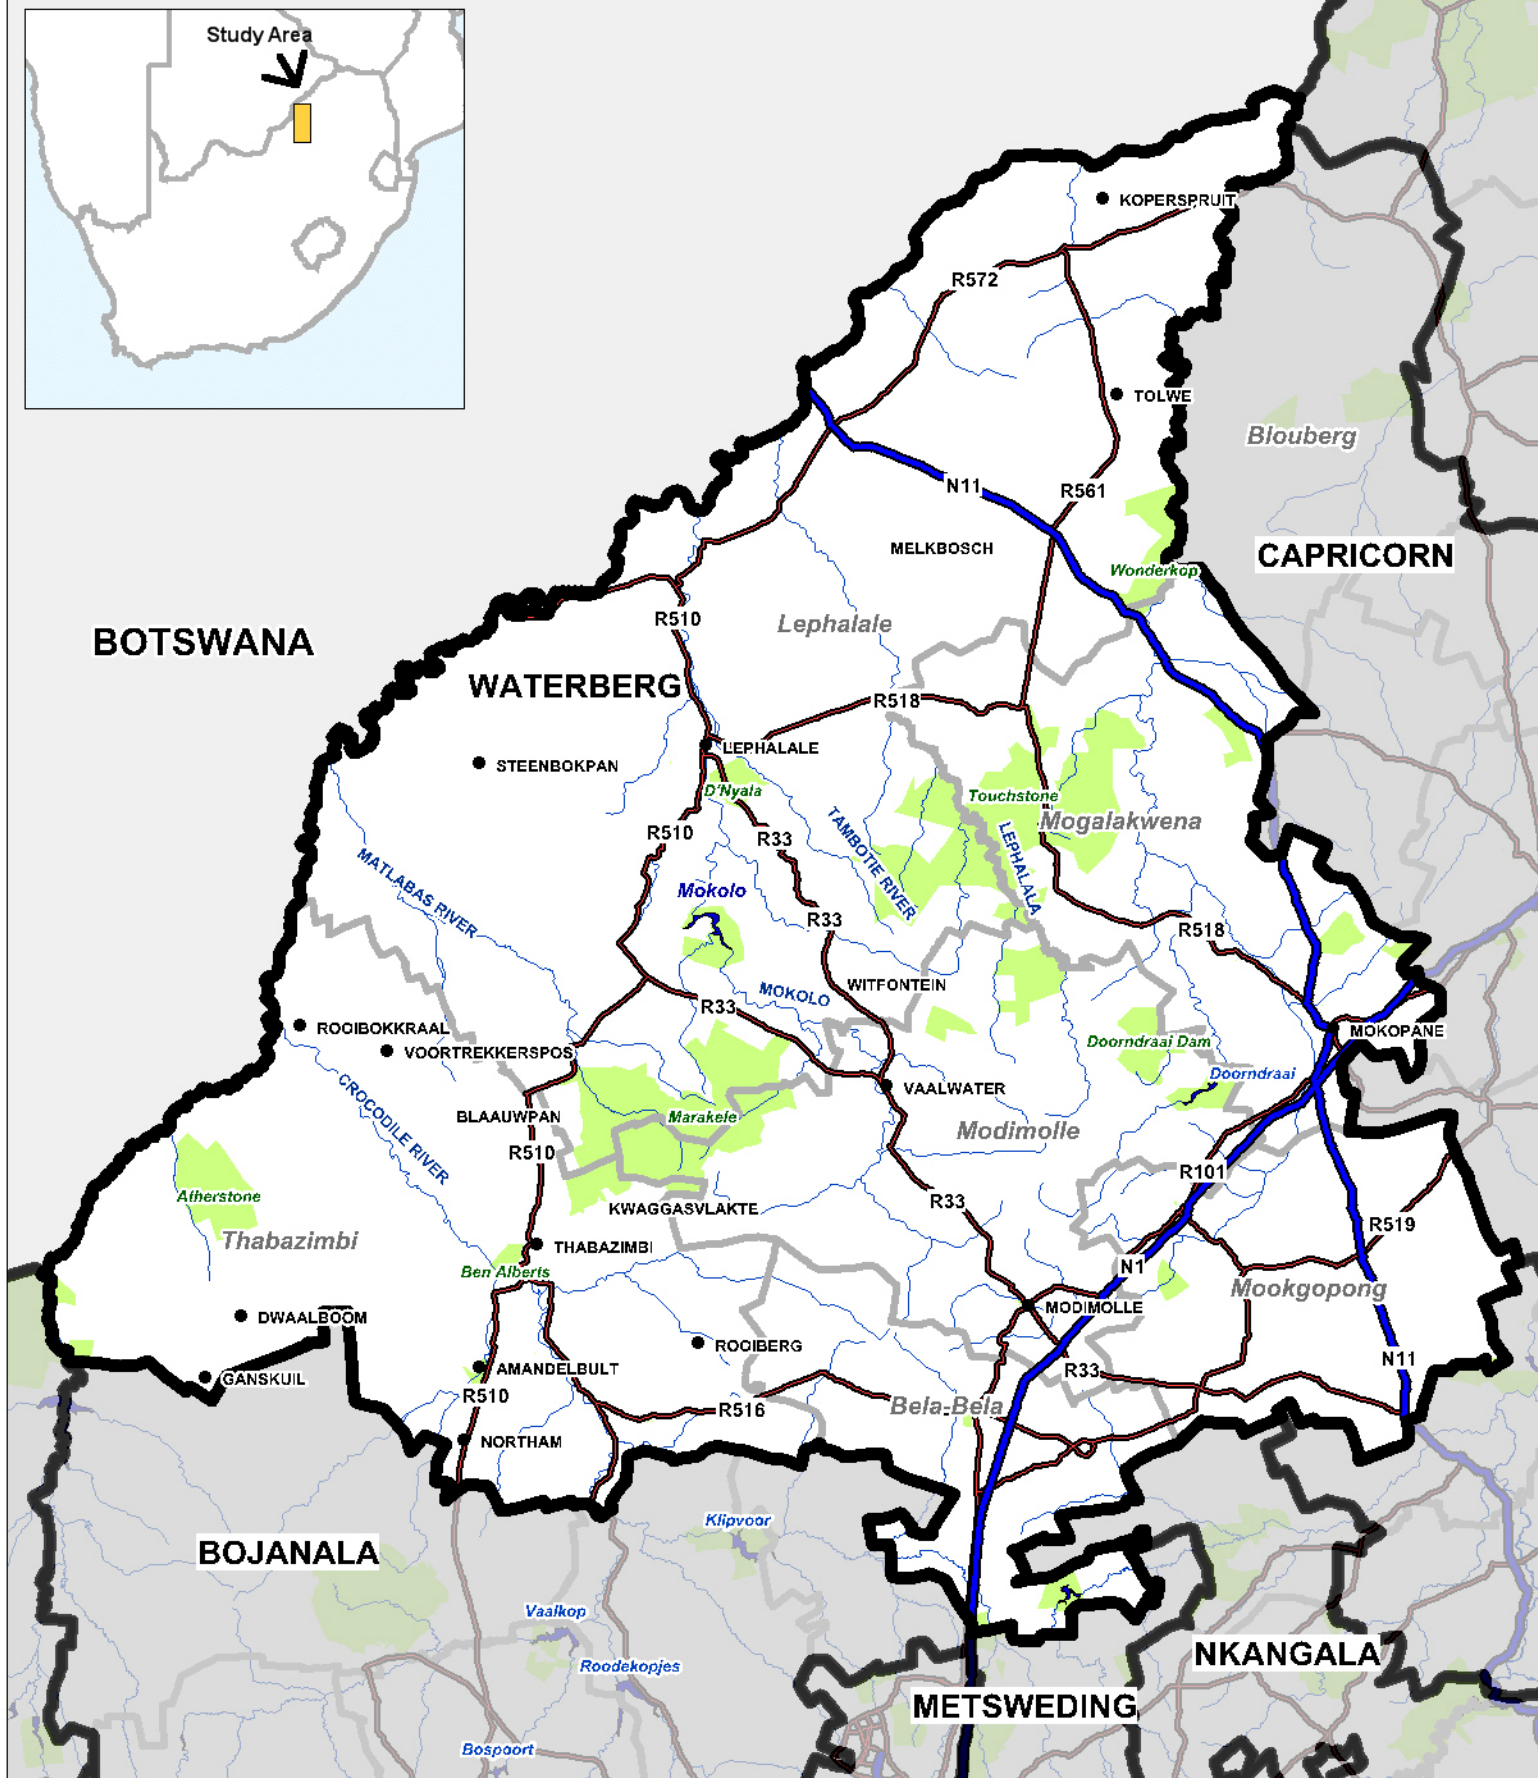

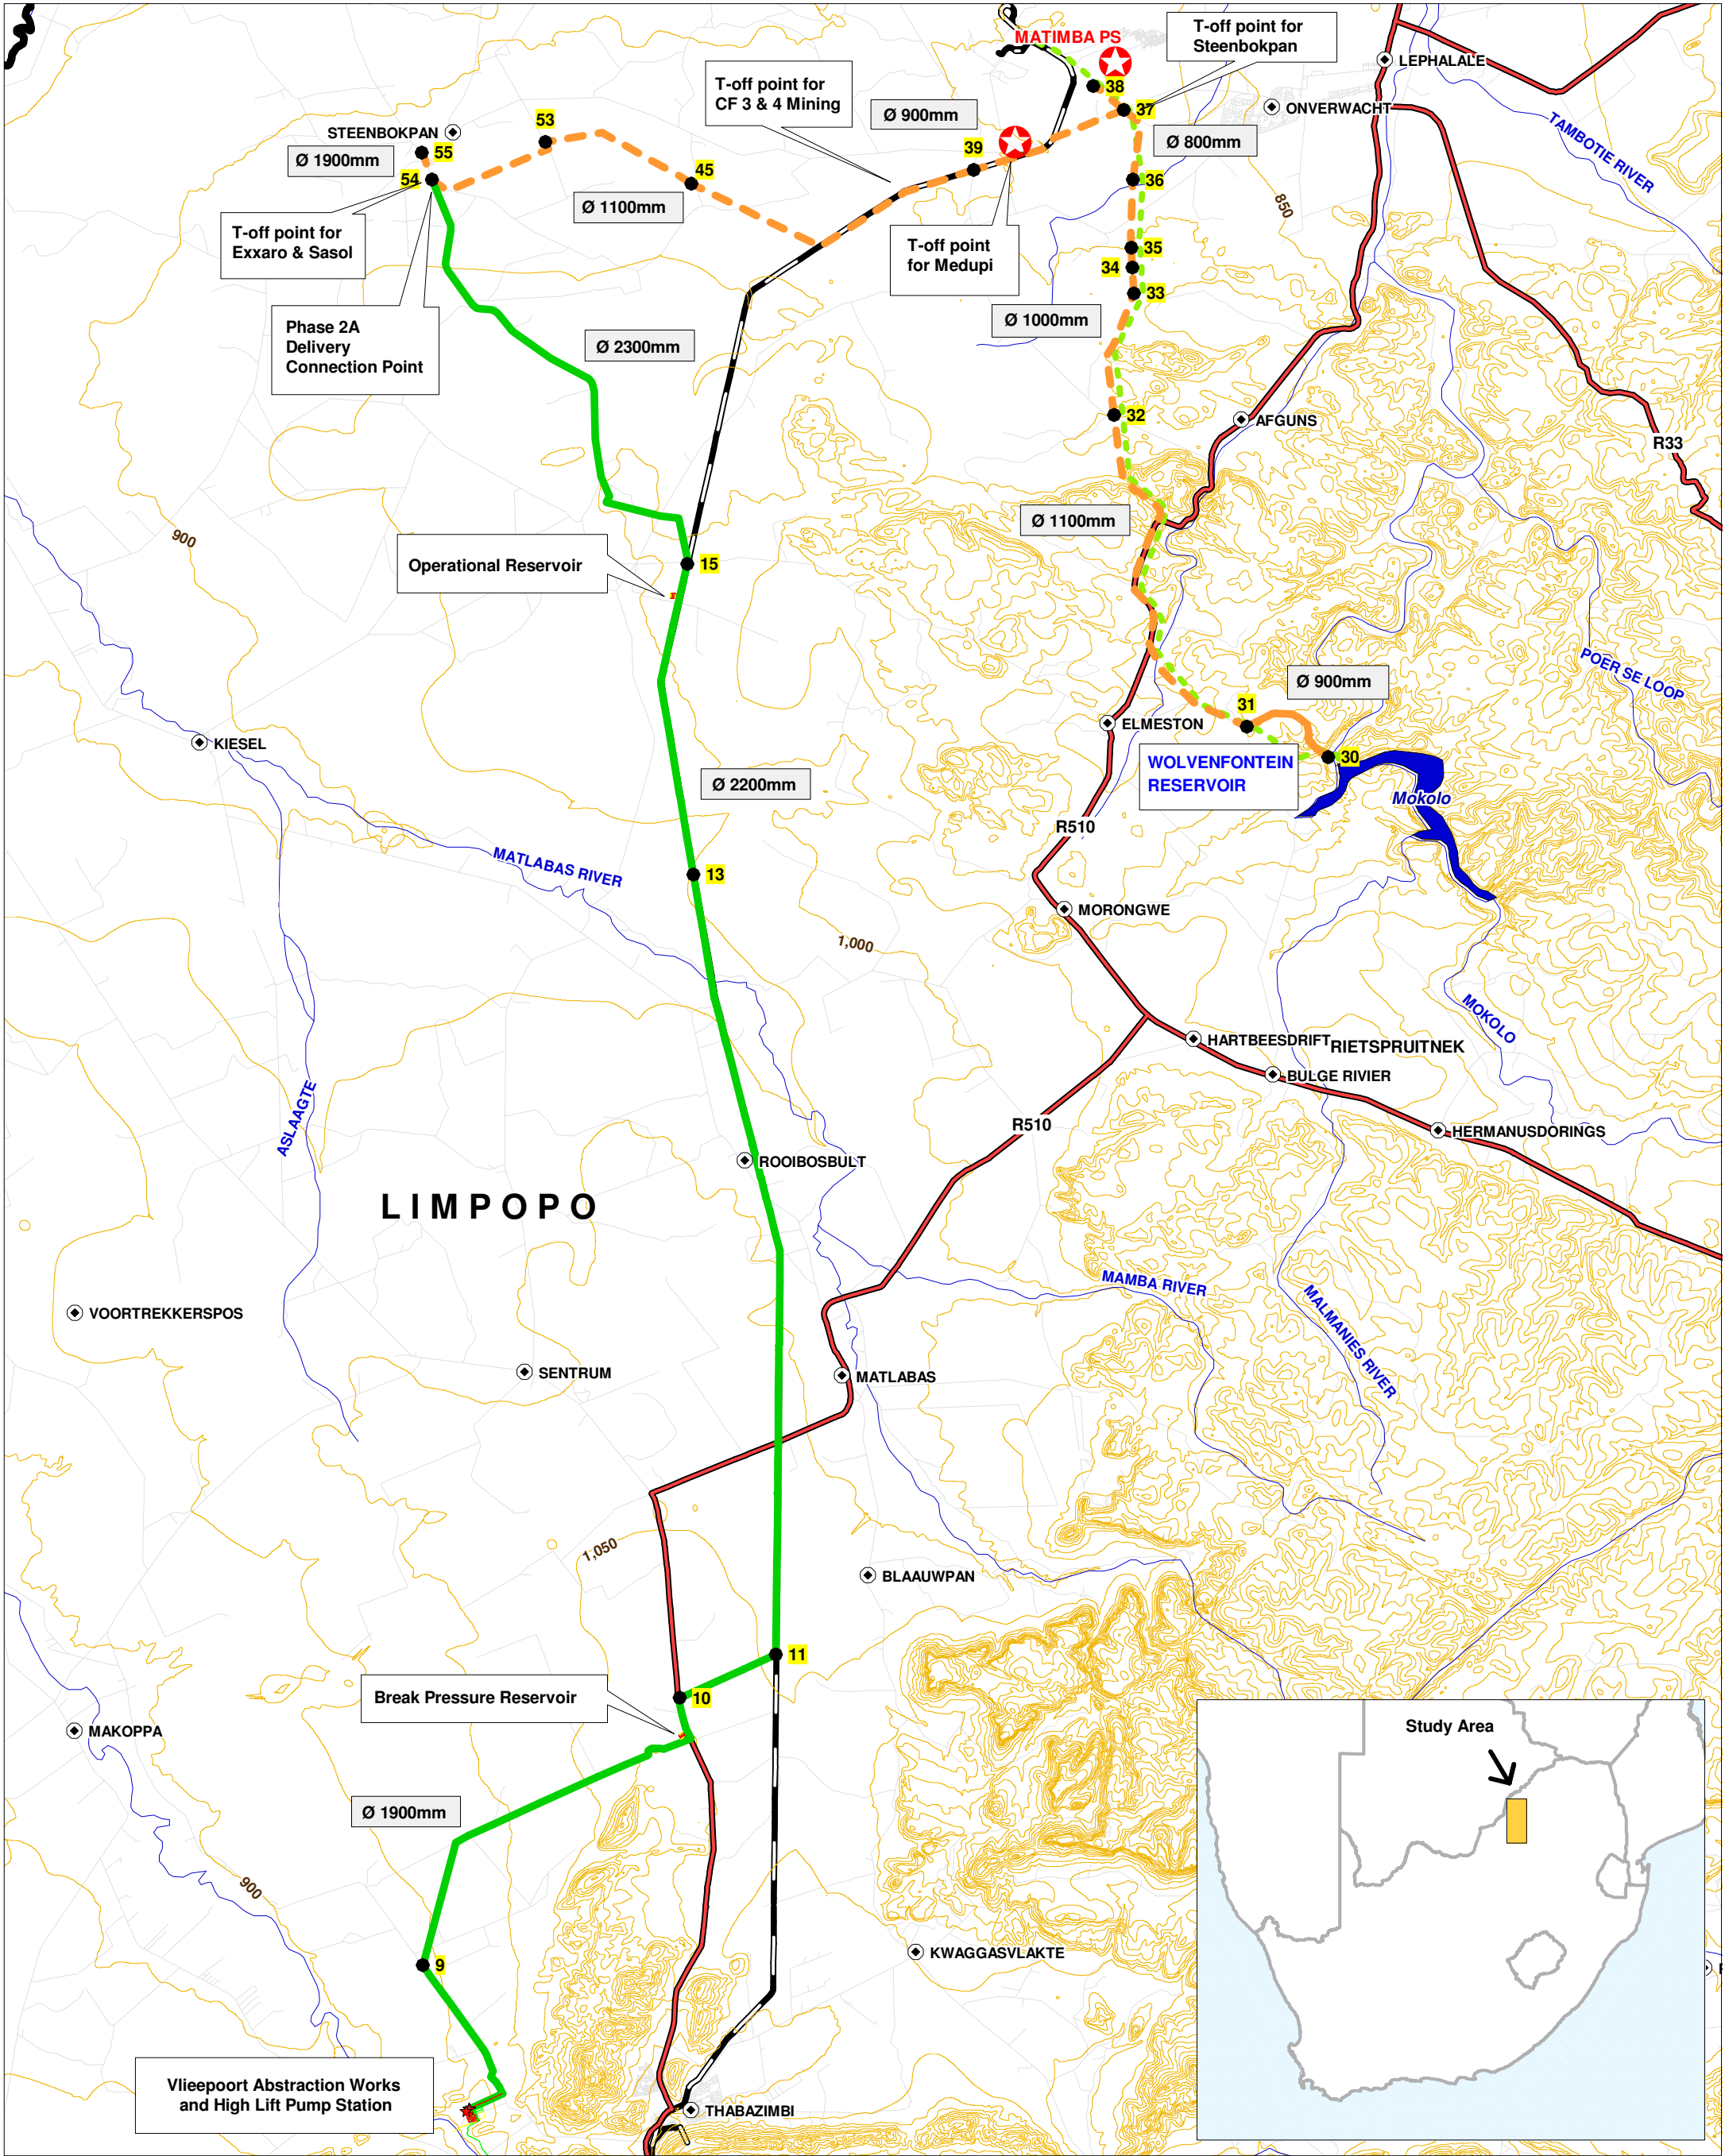

Phase 1: Gravity Main

Phase 1: Rising Main

Phase 2A: Feasibility Route

Existing Exxaro Pipeline

System Nodes

Towns

Main Roads

Rivers

Dams

50 m Contours

Power station

PROJECT:

Mokolo and Crocodile (West) Water Augmentation Project Feasibility Study: Technical Module

DRAWING TITLE:

Phase 1 & 2A Locality Map

DRAWING NR:

WP9528/LD/CTS/001

N

6000000

0

600000

1200000

Kilometers

Scale: 1:300,000

COMPILED BY:

IN ASSOCIATION WITH:

aurecon

VELA WKE

KV3

PREPARED FOR:

Department of Water Affairs and Forestry

Mr Ockie van den Berg

Tel: 012 336 8613

K:\Projects\Mokolo\WORKSPACES\Nov09_Maps\Phase1_2A_Locality Map_a3.WOR