




ROUTE MAP 2

Client:

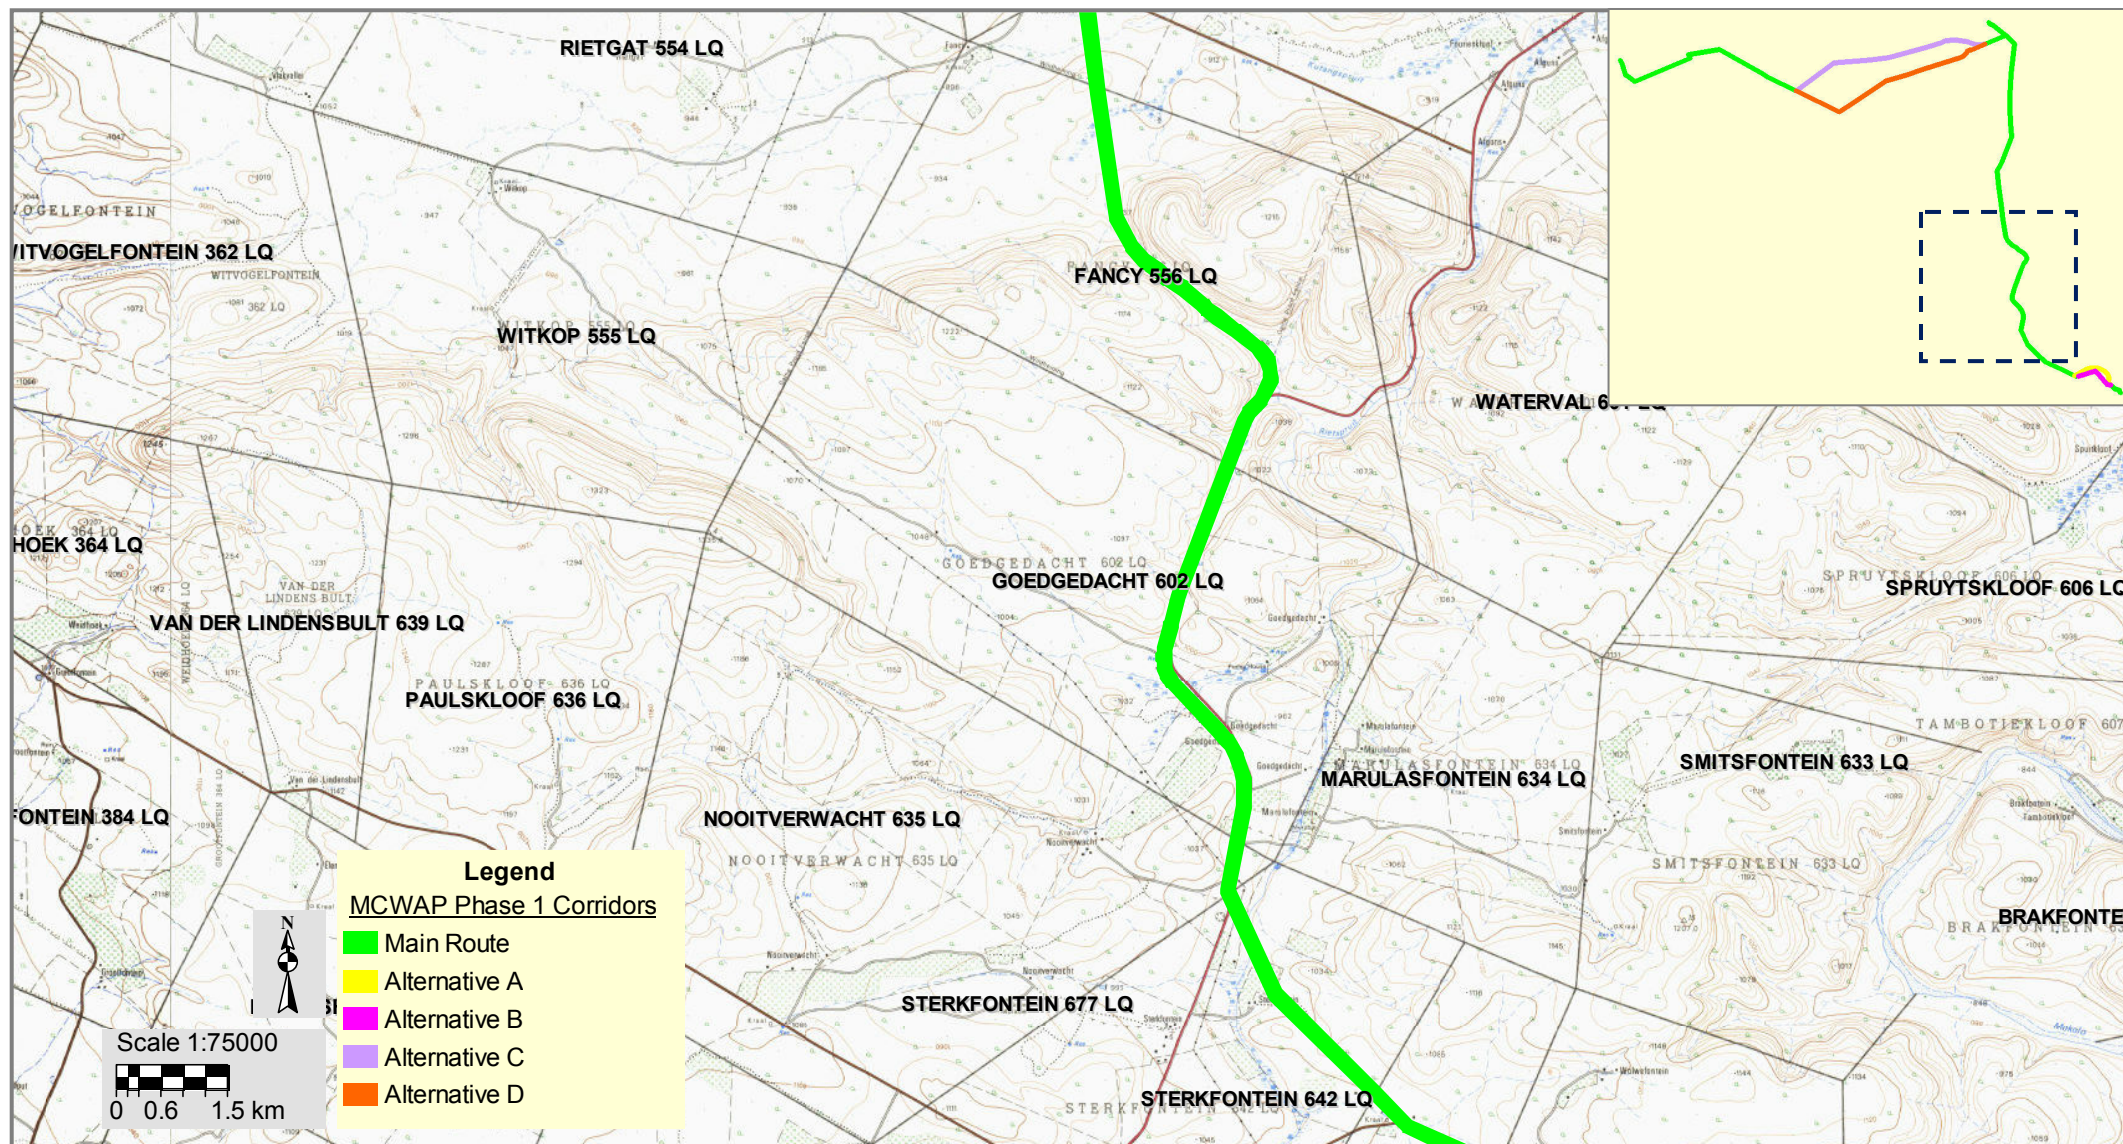

water & environment
 Department:
 Water and Environmental Affairs
 REPUBLIC OF SOUTH AFRICA

**MOKOLO AND CROCODILE RIVER (WEST)
 WATER AUGMENTATION PROJECT (MCWAP):**

Phase 1: Augment Supply from Moko Dam

Prepared by:

