


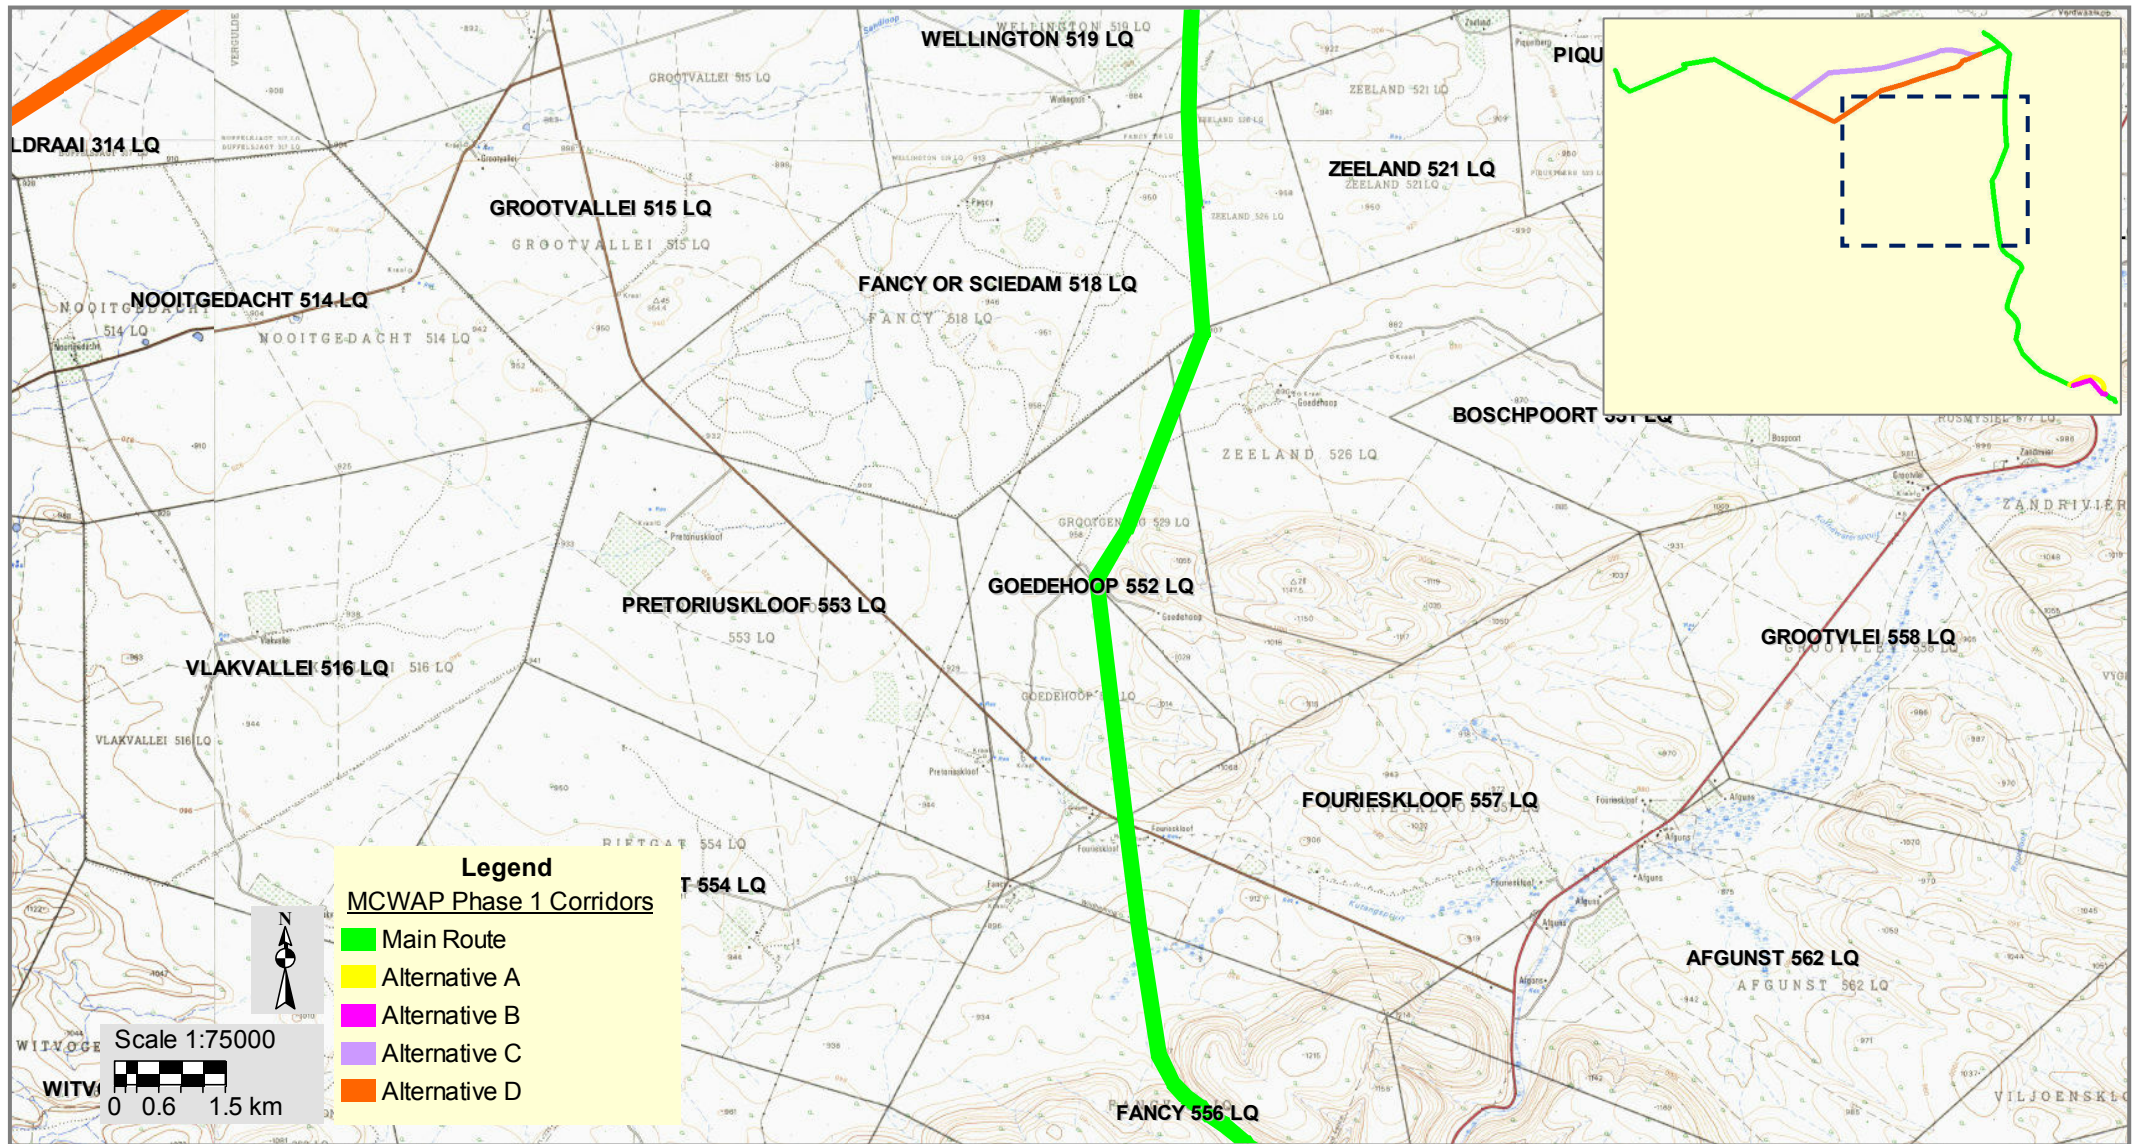

ROUTE MAP 3

Client:



water & environment
Department:
Water and Environmental Affairs
REPUBLIC OF SOUTH AFRICA

MOKOLO AND CROCODILE RIVER (WEST) WATER AUGMENTATION PROJECT (MCWAP):

Phase 1: Augment Supply from Mokolo Dam

Prepared by:

