
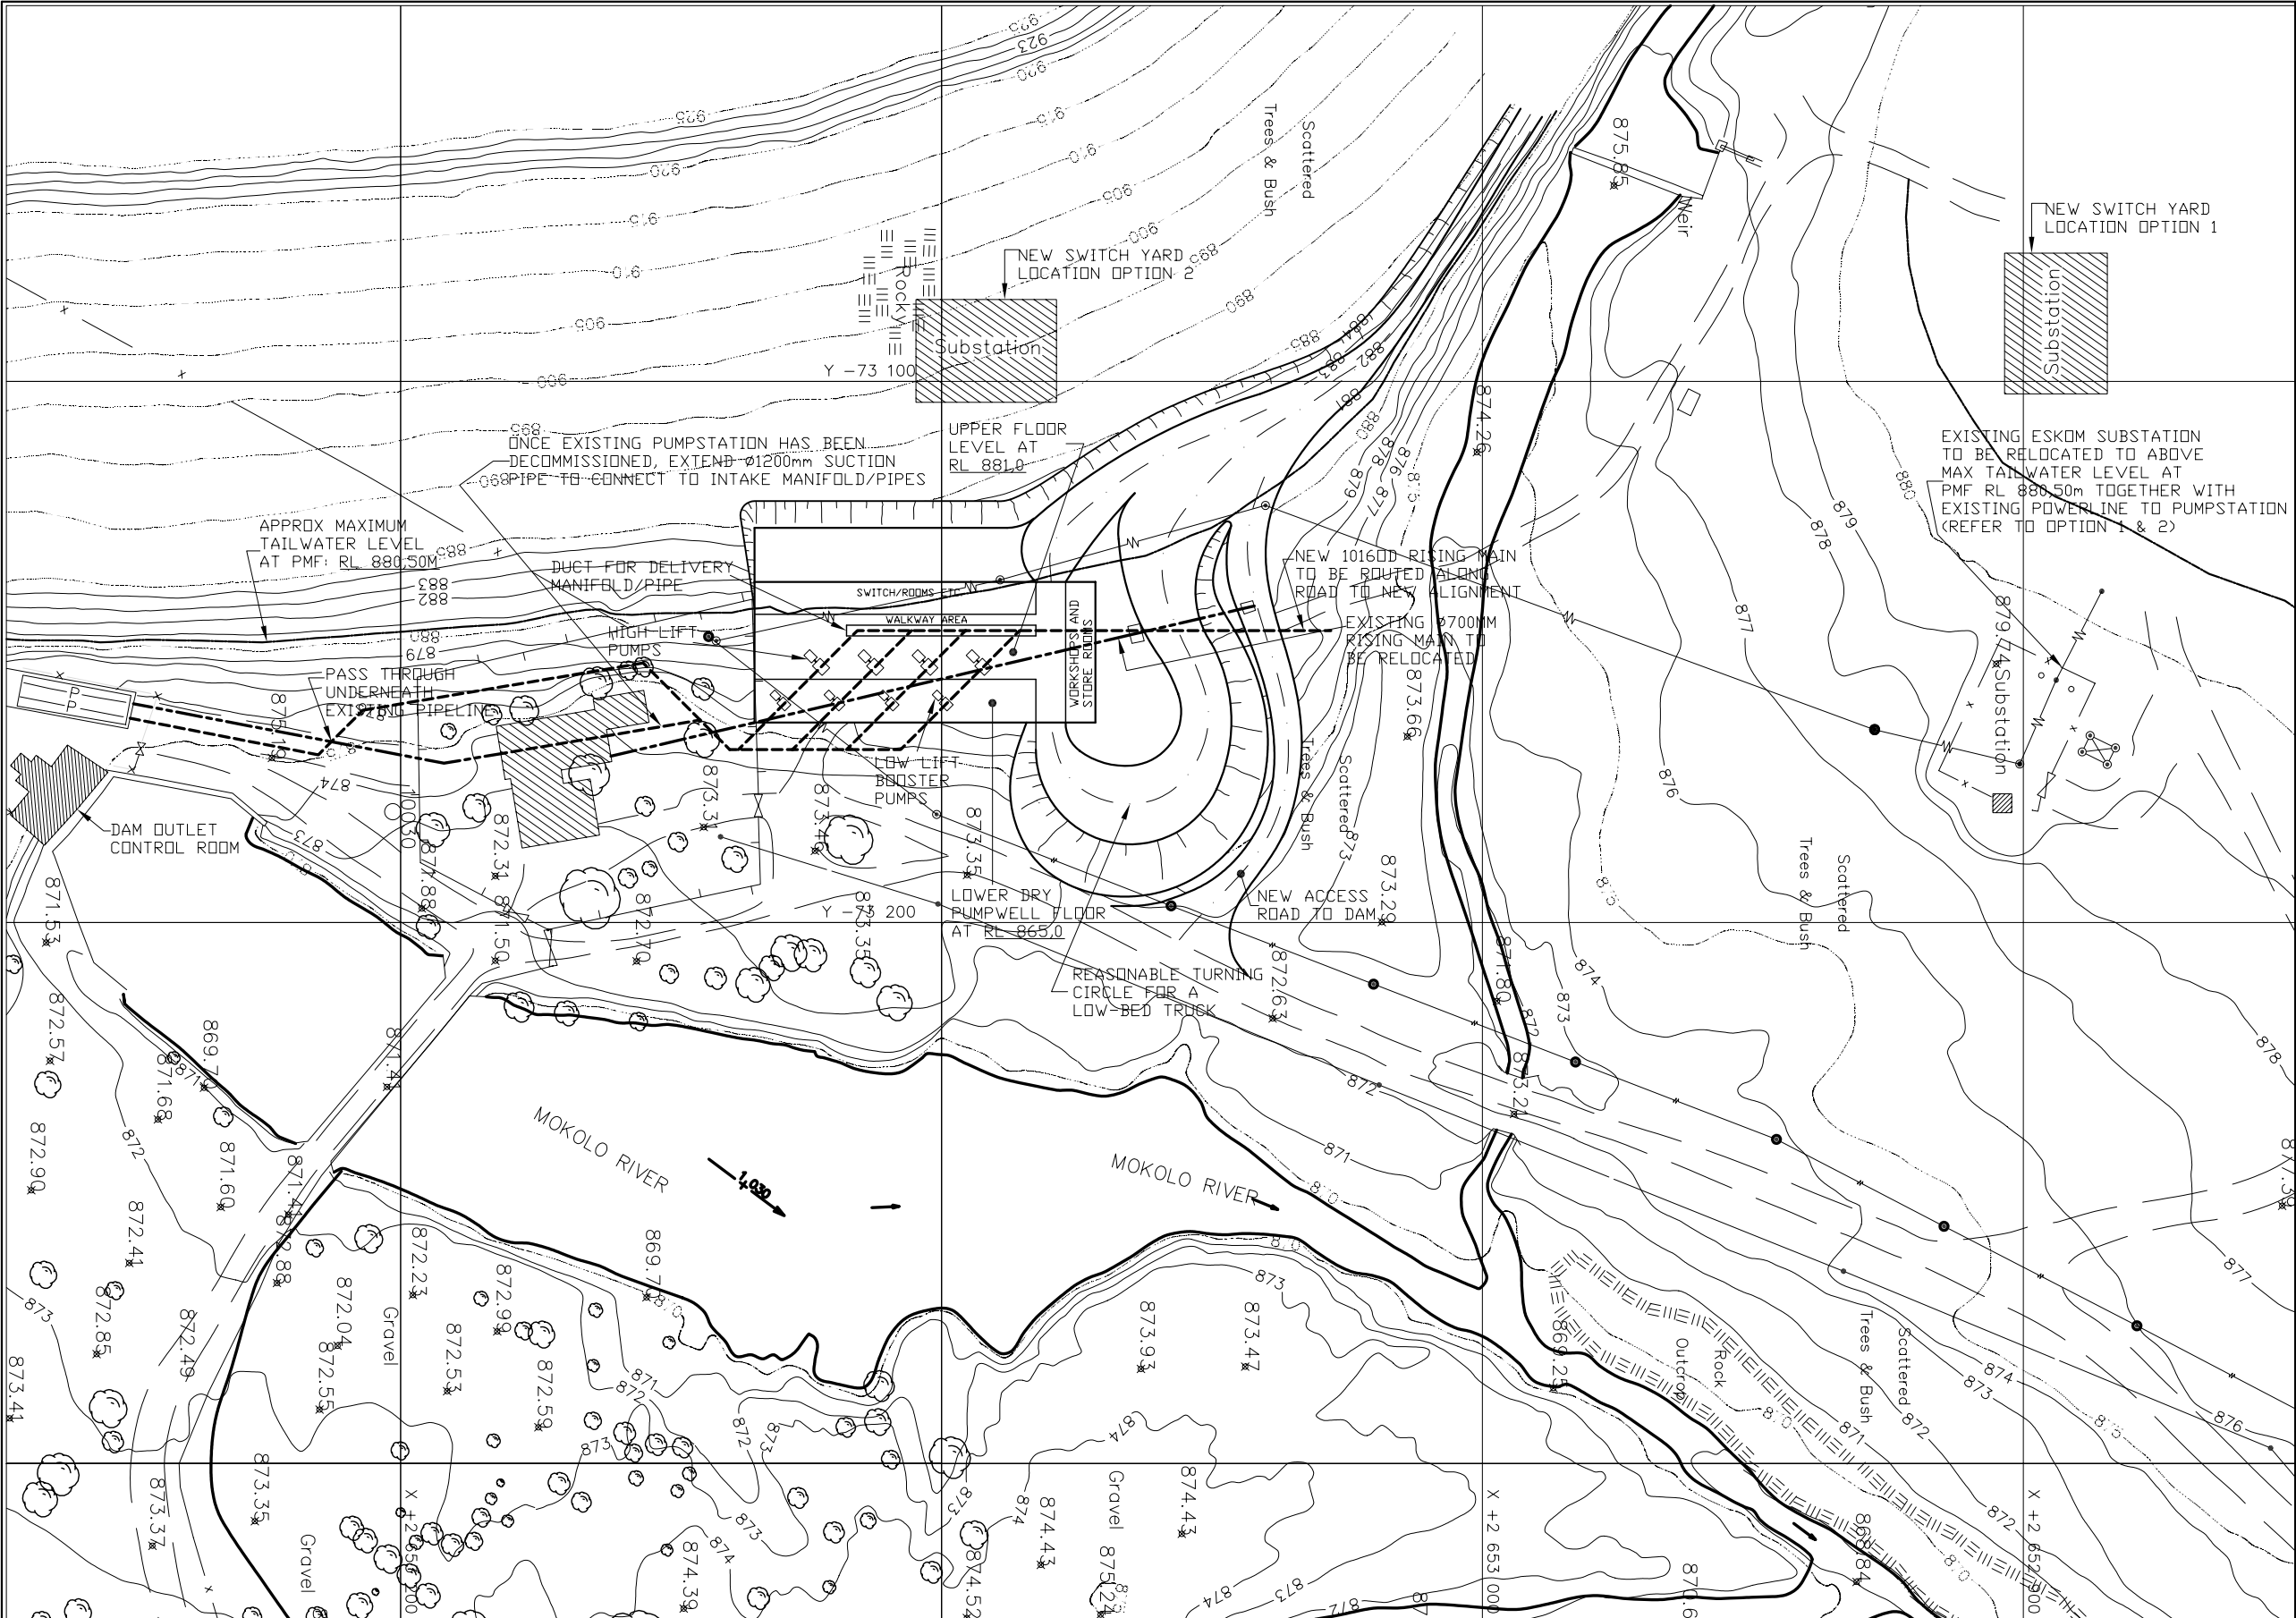


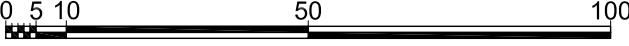

NOTES:

					
AFRICON IN ASSOCIATION WITH VELAVKE AND KWEZI V3					
Date:	11/08	Designed:	AB	Drawn:	WvS
				Checked:	AB
					Appr:

SCALES:		SETTING OUT POINTS:		REVISION		DEPARTMENT OF WATER AFFAIRS AND FORESTRY		DEPARTMENT OF WATER AFFAIRS AND FORESTRY	
		LOCATION / NUMBER		MOD No.		HEAD OFFICE		REPUBLIC OF SOUTH AFRICA	
SCALE 1:1250		Y		DATE		DIRECTORATE: OPTIONS ANALYSIS		PROJECT	
		X				PRIVATE BAG X313		MOKOLO AND CROCODILE (WEST) WATER AUGMENTATION	
		LEVEL (masl)				PRETORIA 0001		PROJECT (MCWAP) FEASIBILITY STUDY:	
								TECHNICAL MODULE PROJECT WP 95285	
								DRAWING DESCRIPTION	
								MOKOLO DAM PUMPSTATION	
								SITE LAY-OUT	
								OTHER No. INSERT NO.	
								SHEET	
								1 of 2	
								INSERT NO.	