


LAYOUT PLAN
SCALE 1:1 000

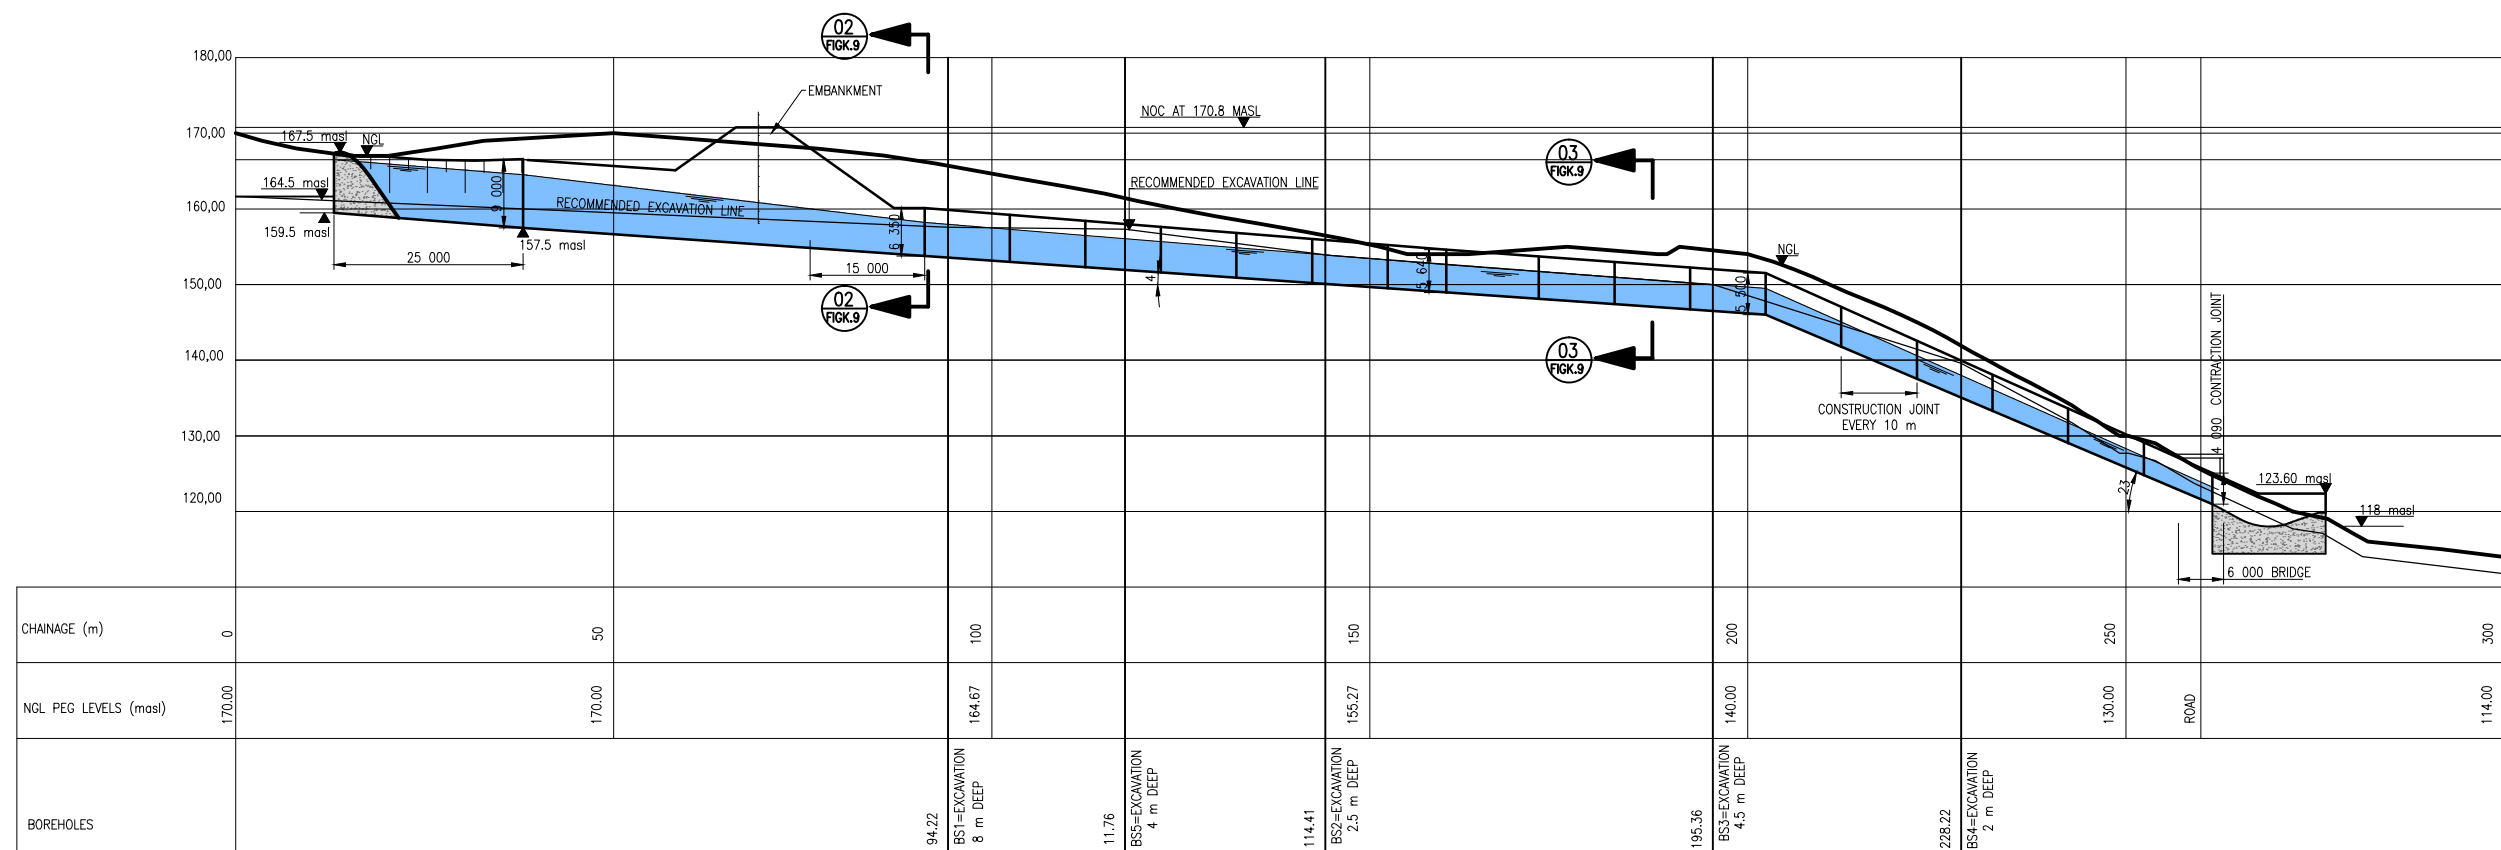

LONGITUDINAL SECTIONAL VIEW
SCALE 1:1 000 (H)
1:100(V)