

PLAN LAYOUT
SCALE 1: 1000

SETTING OUT CO-ORDINATES			
POINT	X	Y	
A	3 388 393.417	72 769.452	
B	3 388 435.345	72 906.139	

NOTES:


1. ROOF SLAB COVERING THE SAND TRAP AND PUMPSTATION NOT SHOWN
2. ROCKFILL NOT SHOWN ON PLAN LAYOUT

NOTES FOR FISHWAY:


1. MINIMUM EFFECTIVE AREA OF POOL: 1,1 LENGTH x 1,0 WIDE
2. ALL VERTICAL SLOTS WITH OPENING OF 150 mm
3. BOTTOM SURFACE OF POOLS TO BE ROUGHENED

NOTCH LEVELS OF FISHWAY:

(masl)	
1	113.9
2	114.0
3	114.1
4	114.1
5	114.2
6	114.3
7	114.4
8	114.5
9	114.6
10	114.7
11	114.8
12	114.9
13	115.0
14	115.1
15	115.2
16	115.3
17	115.4
18	115.5
19	115.6
20	115.7
21	115.8
22	115.9
23	116.0
24	116.1
25	116.2

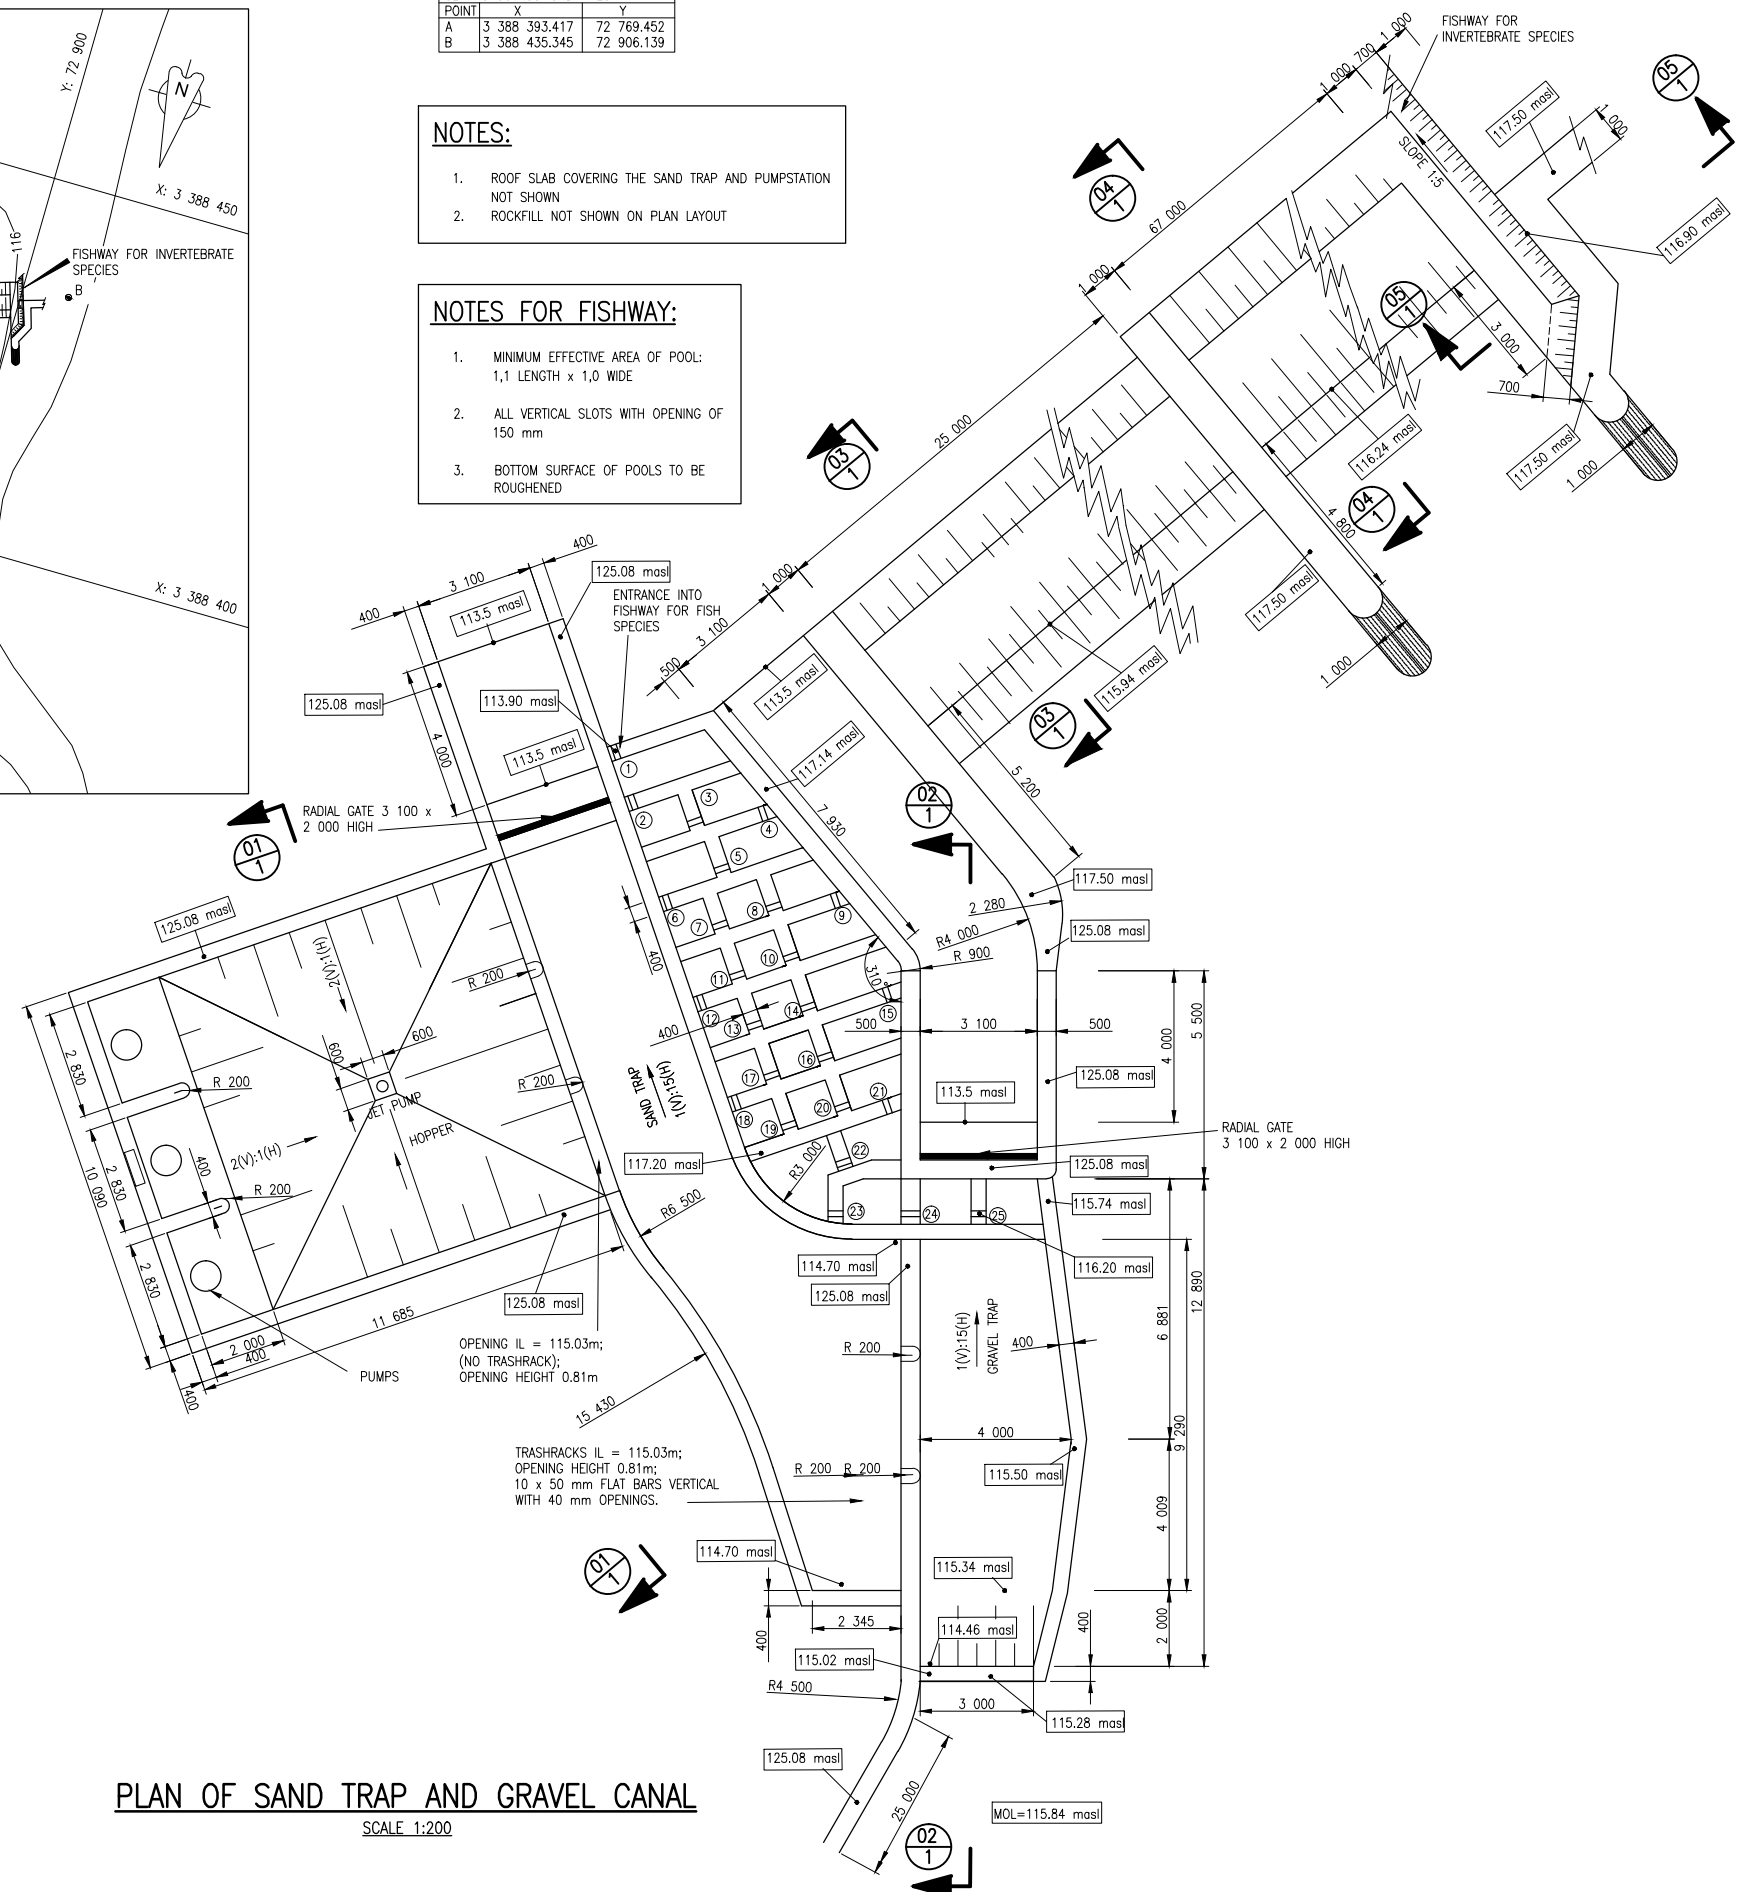

PLAN OF SAND TRAP AND GRAVEL CANAL
SCALE 1:200

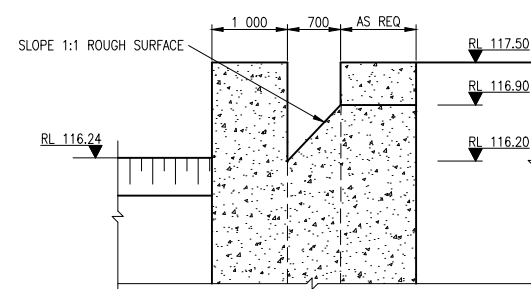

SECTION 05-05
SCALE 1: 100