


APPENDIX G

TYPICAL TRENCH GEOMETRY

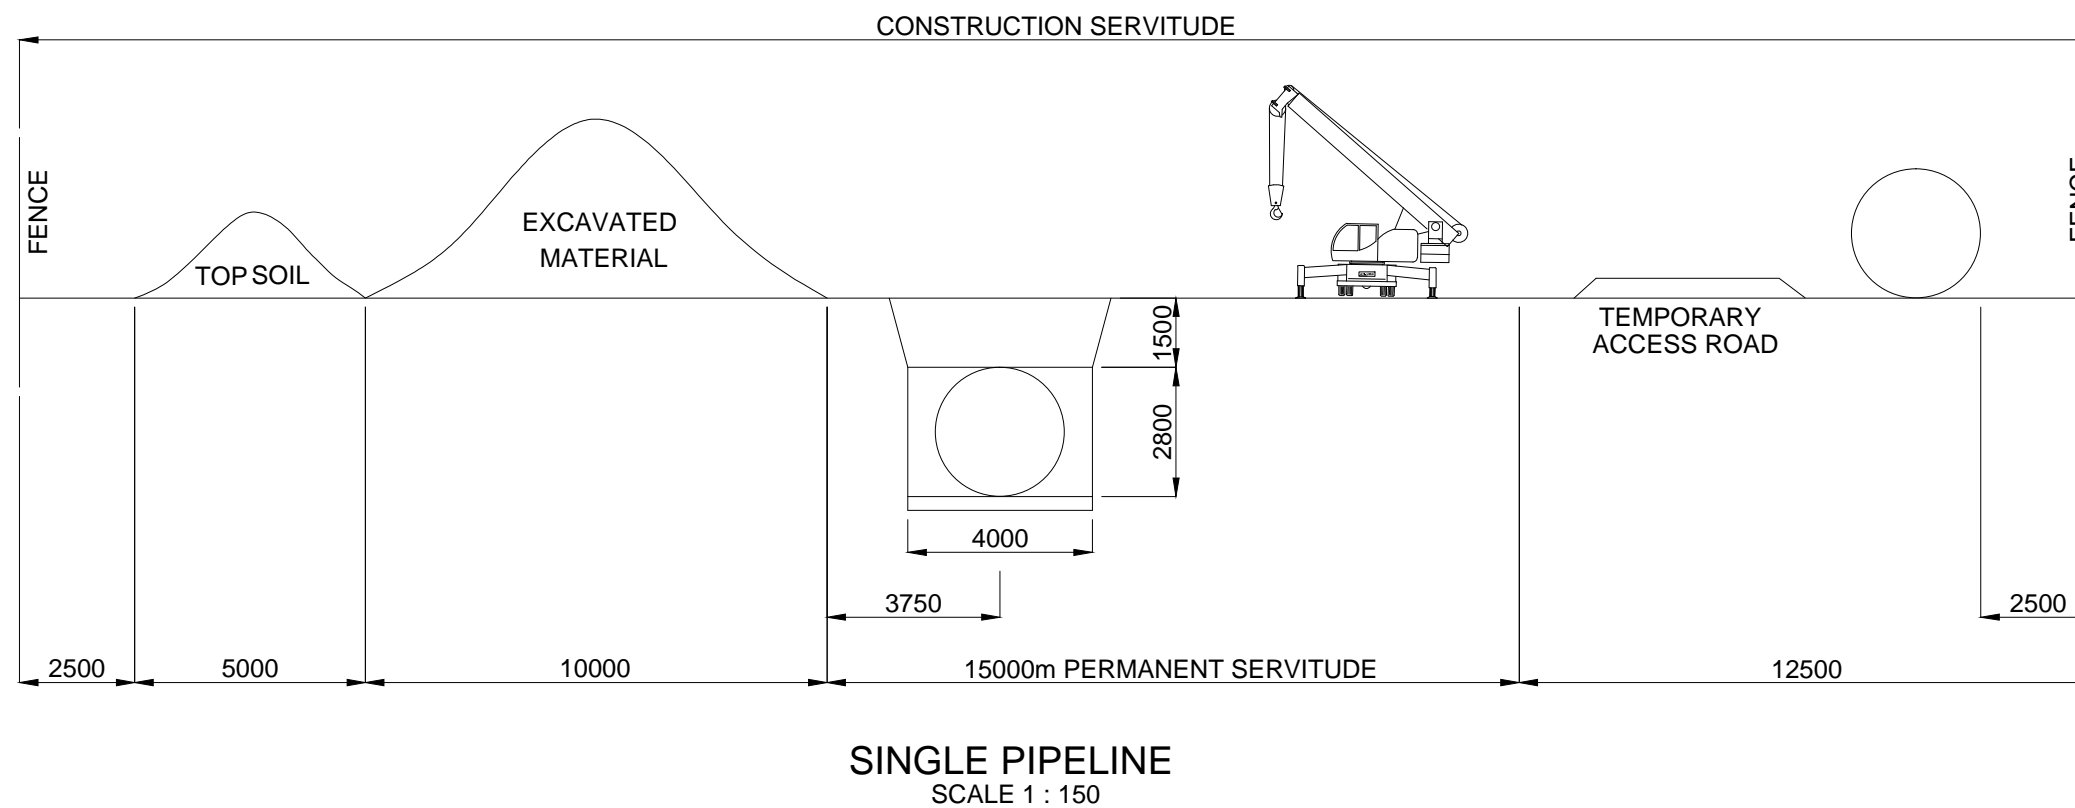

Knight Piésold
CONSULTING

| | | |
|--------------------|-------|----------|
| PRIMARY DISCIPLINE | CIVIL | |
| DRAWN | K.G | OCT 2014 |
| DRAWING CHECK | P.G | OCT 2014 |
| DESIGN | P.G | OCT 2014 |
| DESIGN CHECK | A.D | OCT 2014 |
| PROJECT ENGINEER | A.D | OCT 2014 |

30300413/G15

REVISION

| REV.No. | DATE | DESCRIPTION | DRAWN | CHKD. | APPD. |
|---------|------|-------------|-------|-------|-------|
| | | | | | |

REFERENCE DRAWINGS

| DRAWING No. | MAKERS No. | TITLE |
|-------------|------------|-------|
| | | |


UMKHOMAZI WATER PROJECT

CONSTRUCTION SERVITUDE LAYOUT
SINGLE PIPELINE

DRG. No. 30300413/G15

REV. A

COPYRIGHT: THIS DRAWING AND ALL THE INFORMATION THEREON IS THE PROPERTY OF KNIGHT PIÉSOLD AND MAY NOT BE COPIED, REPRODUCED OR TRANSMITTED IN PART OR IN FULL WITHOUT THE FIRM'S CONSENT.

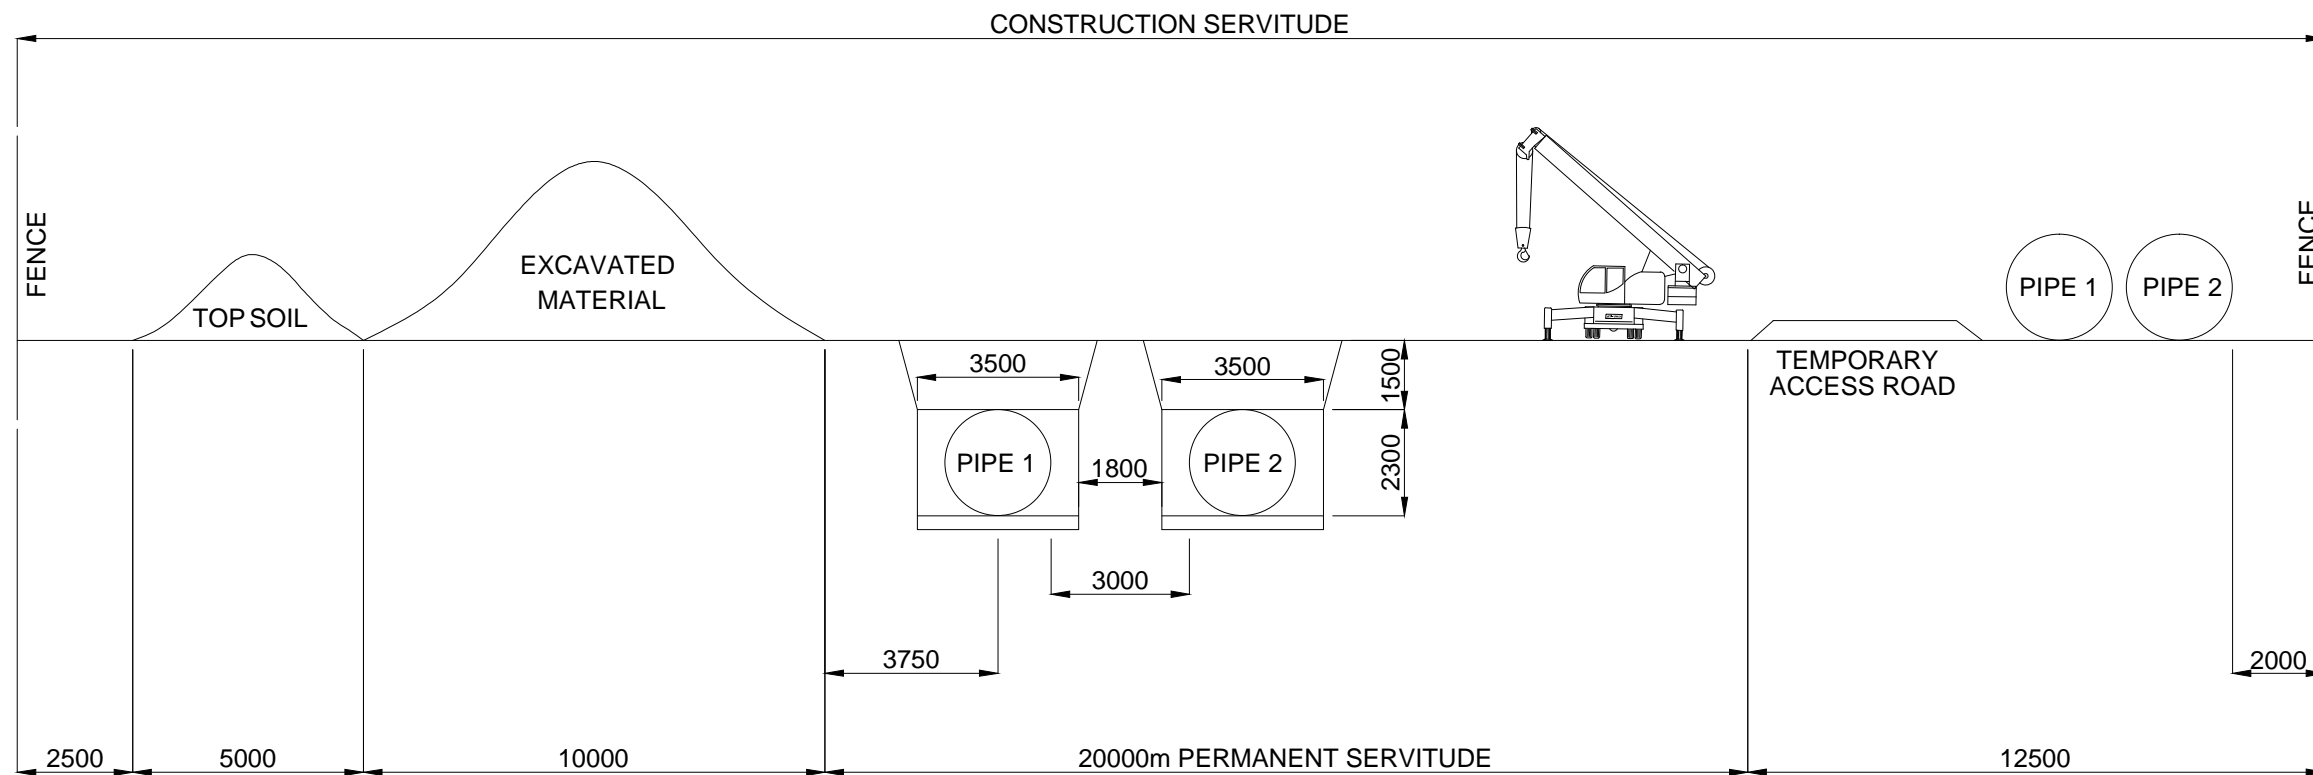

Knight Piésold
CONSULTING

| | | |
|--------------------|-------|----------|
| PRIMARY DISCIPLINE | CIVIL | |
| DRAWN | K.G | OCT 2014 |
| DRAWING CHECK | P.G | OCT 2014 |
| DESIGN | P.G | OCT 2014 |
| DESIGN CHECK | A.D | OCT 2014 |
| PROJECT ENGINEER | A.D | OCT 2014 |

30300413/G16

| REVISION | | | |
|----------|------|-------------|-------|
| REV.No. | DATE | DESCRIPTION | APPD. |
| | | | |
| | | | |

| REFERENCE DRAWINGS | | |
|--------------------|------------|-------|
| DRAWING No. | MAKERS No. | TITLE |
| | | |
| | | |

UMKHOMAZI WATER PROJECT

CONSTRUCTION SERVITUDE LAYOUT
DOUBLE PIPELINE

DRG. No.30300413/G16 REV. A

COPYRIGHT: THIS DRAWING AND ALL THE INFORMATION THEREON IS THE PROPERTY OF KNIGHT PIÉSOLD AND MAY NOT BE COPIED, REPRODUCED OR TRANSMITTED IN PART OR IN FULL WITHOUT THE FIRM'S CONSENT.