
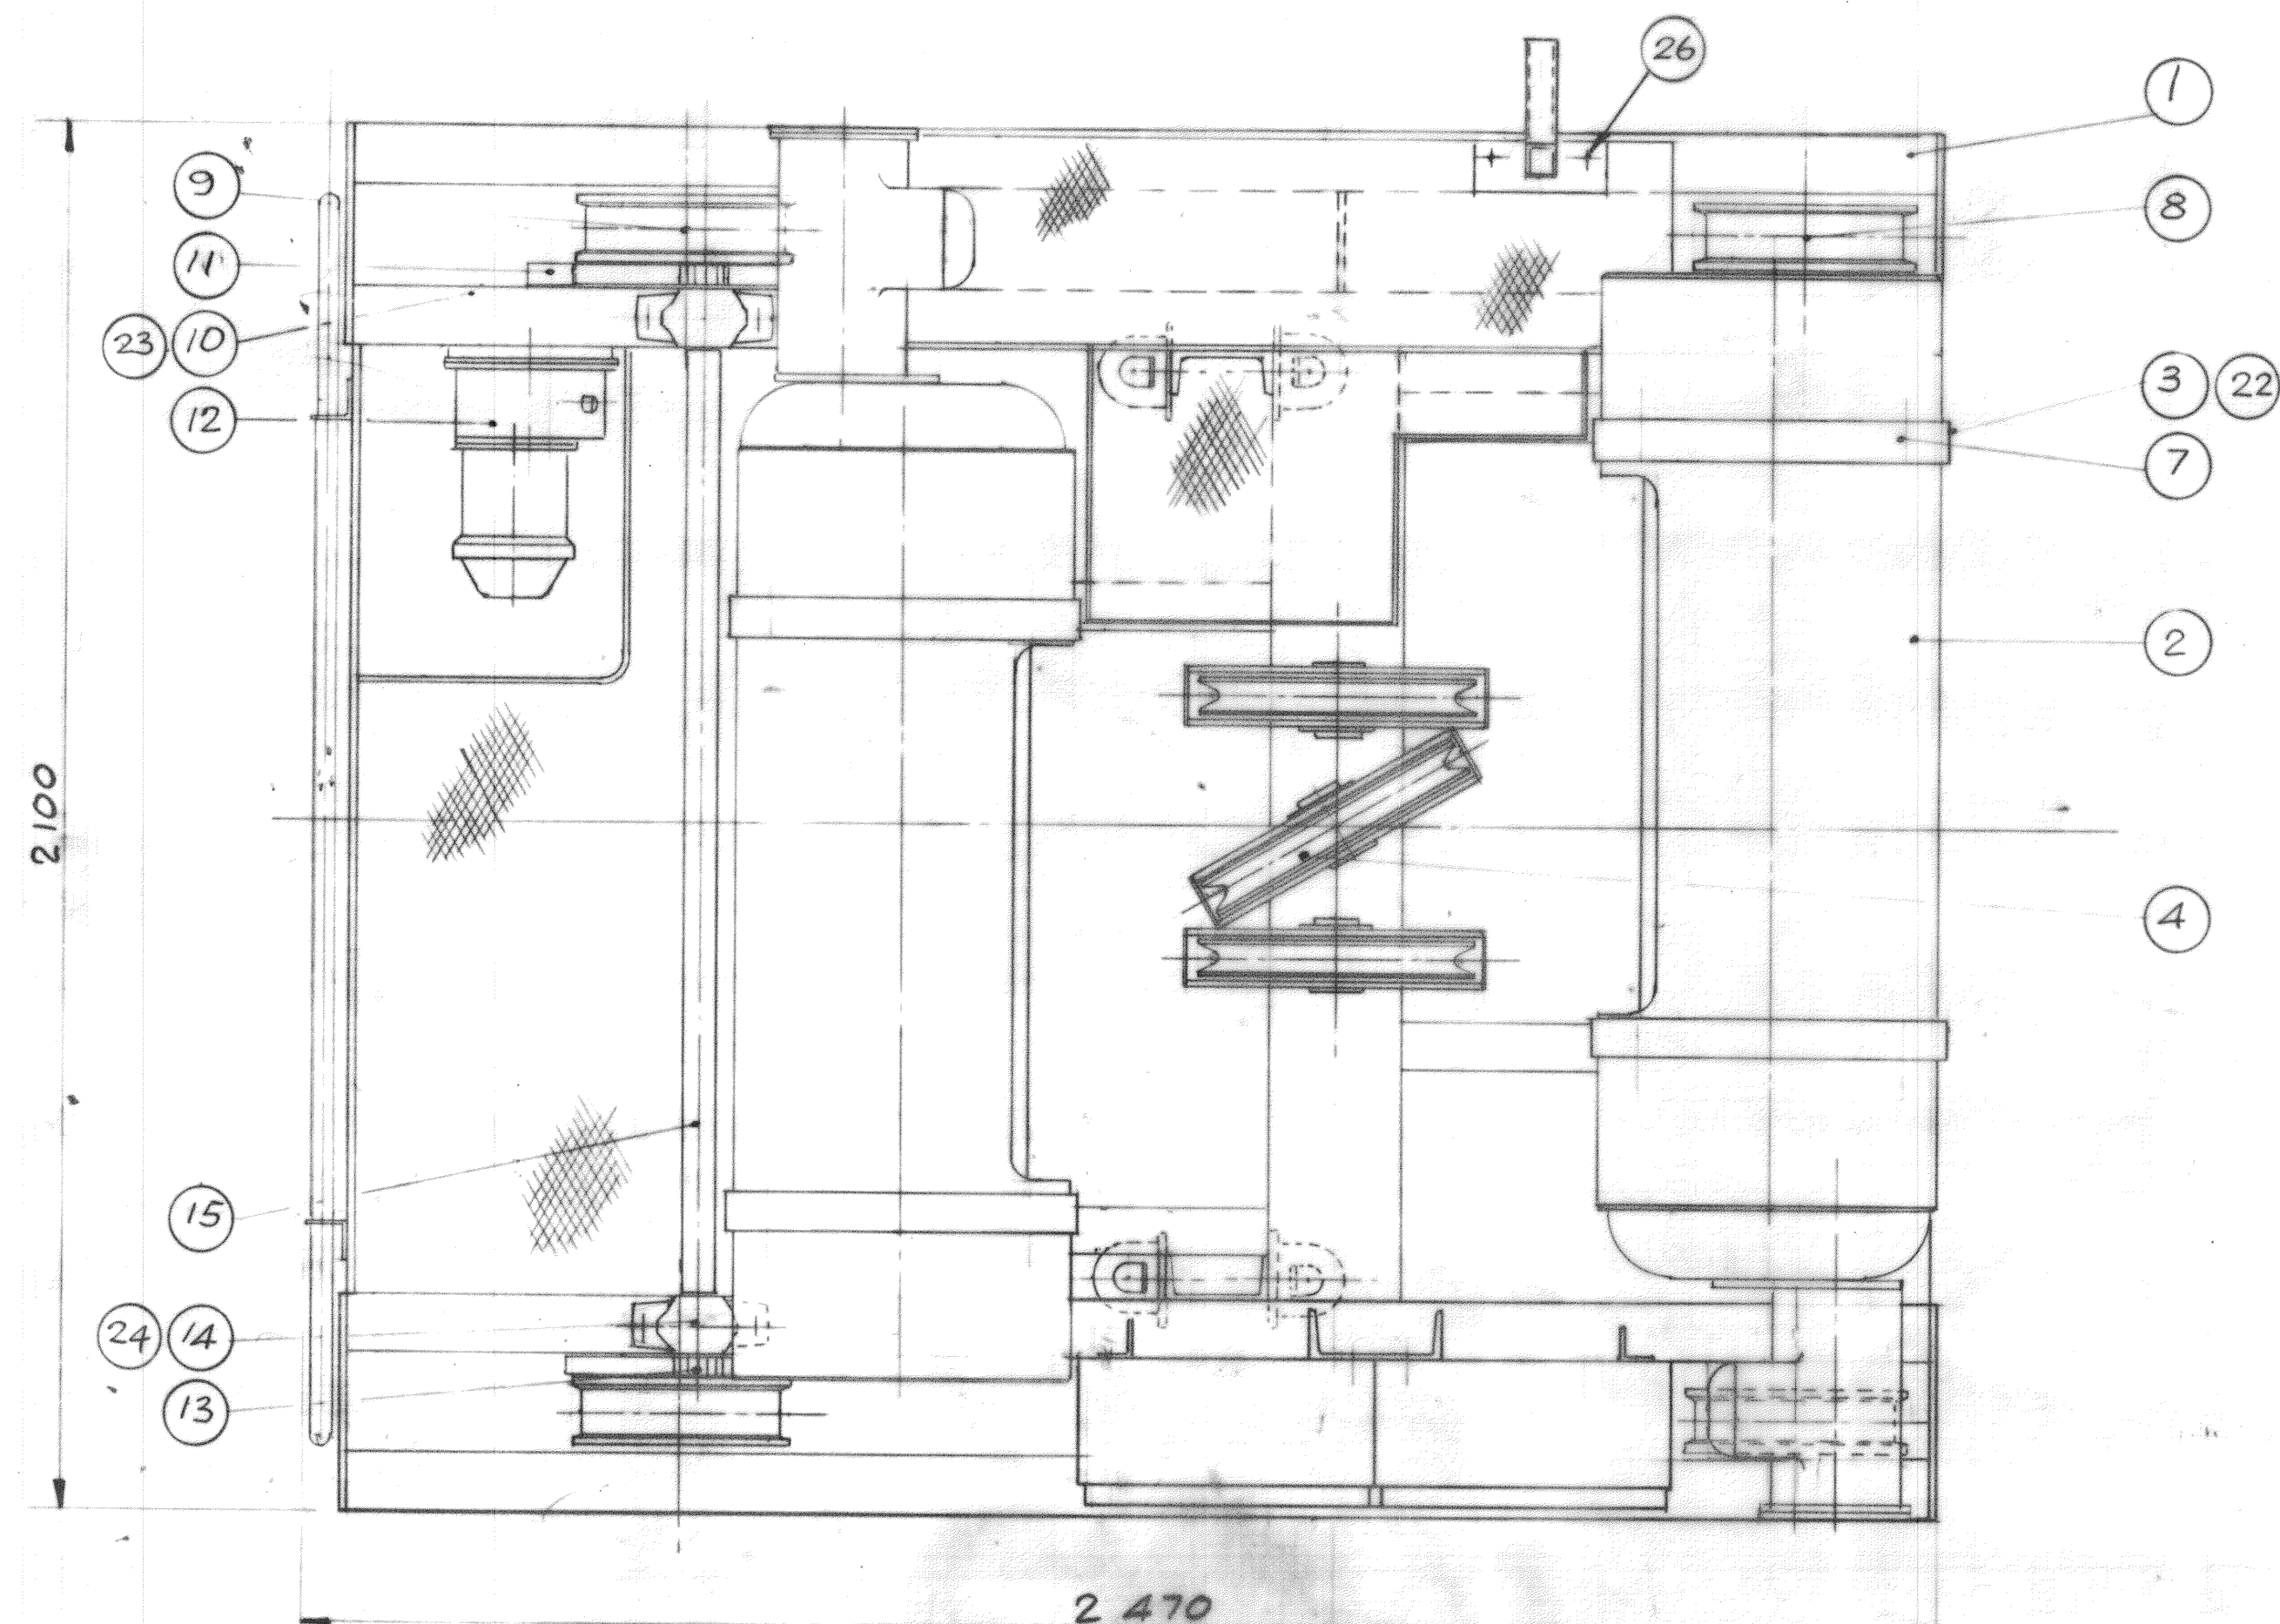
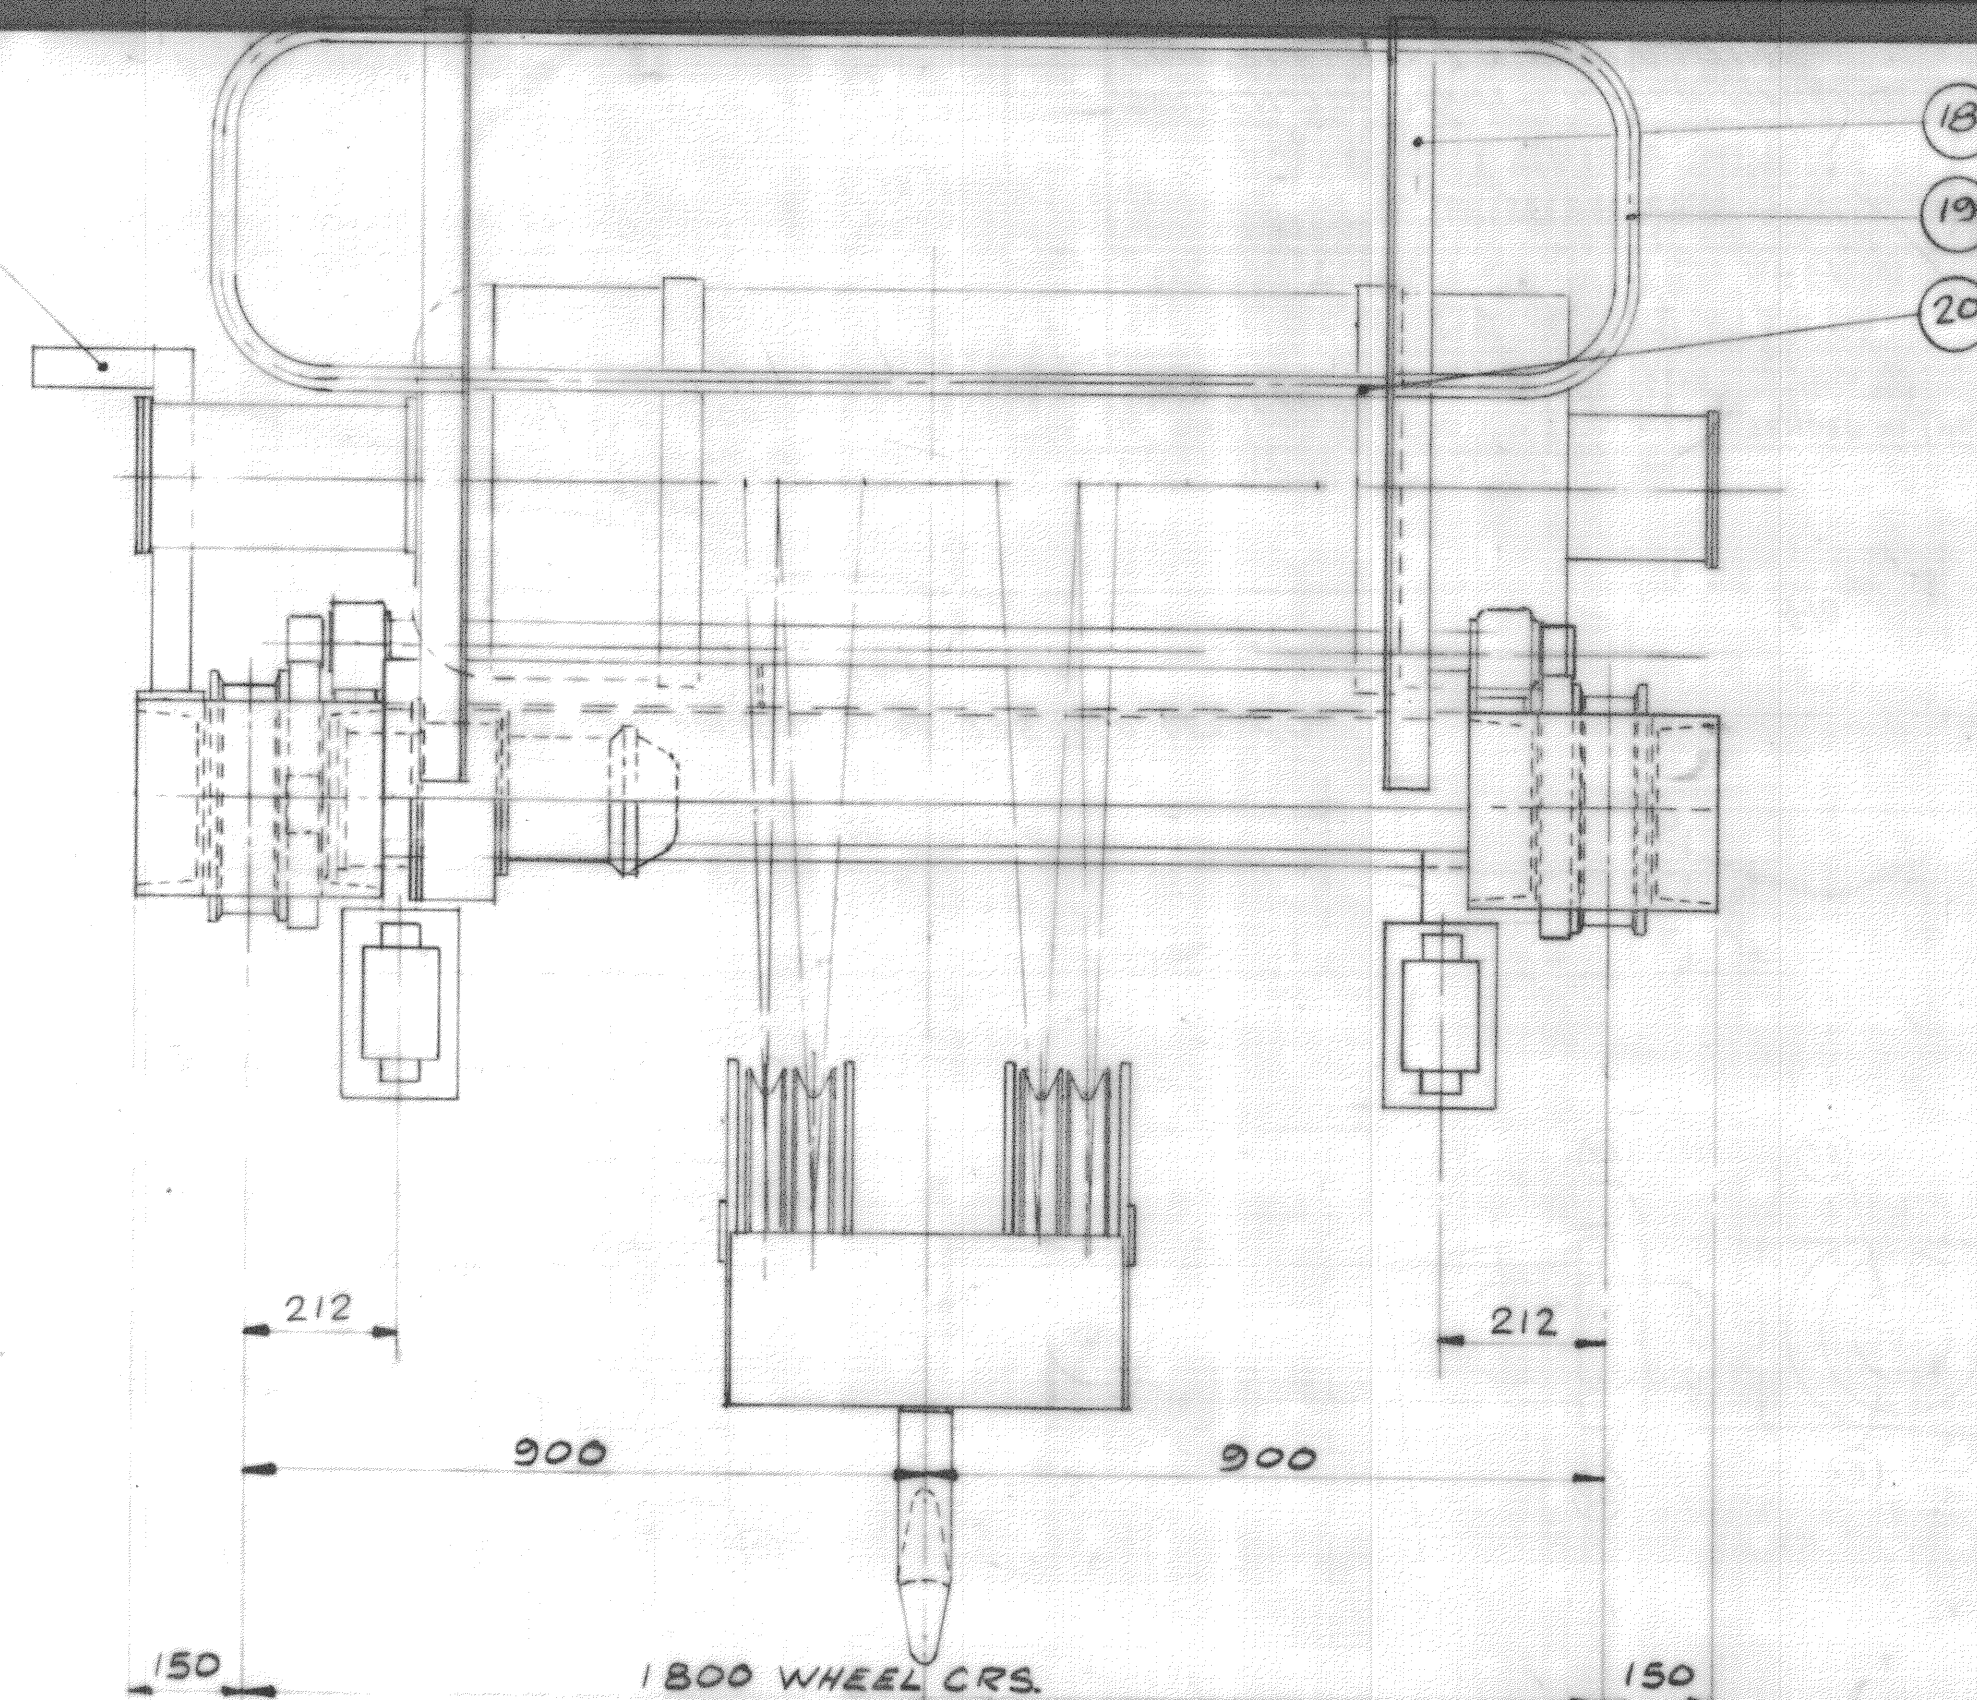


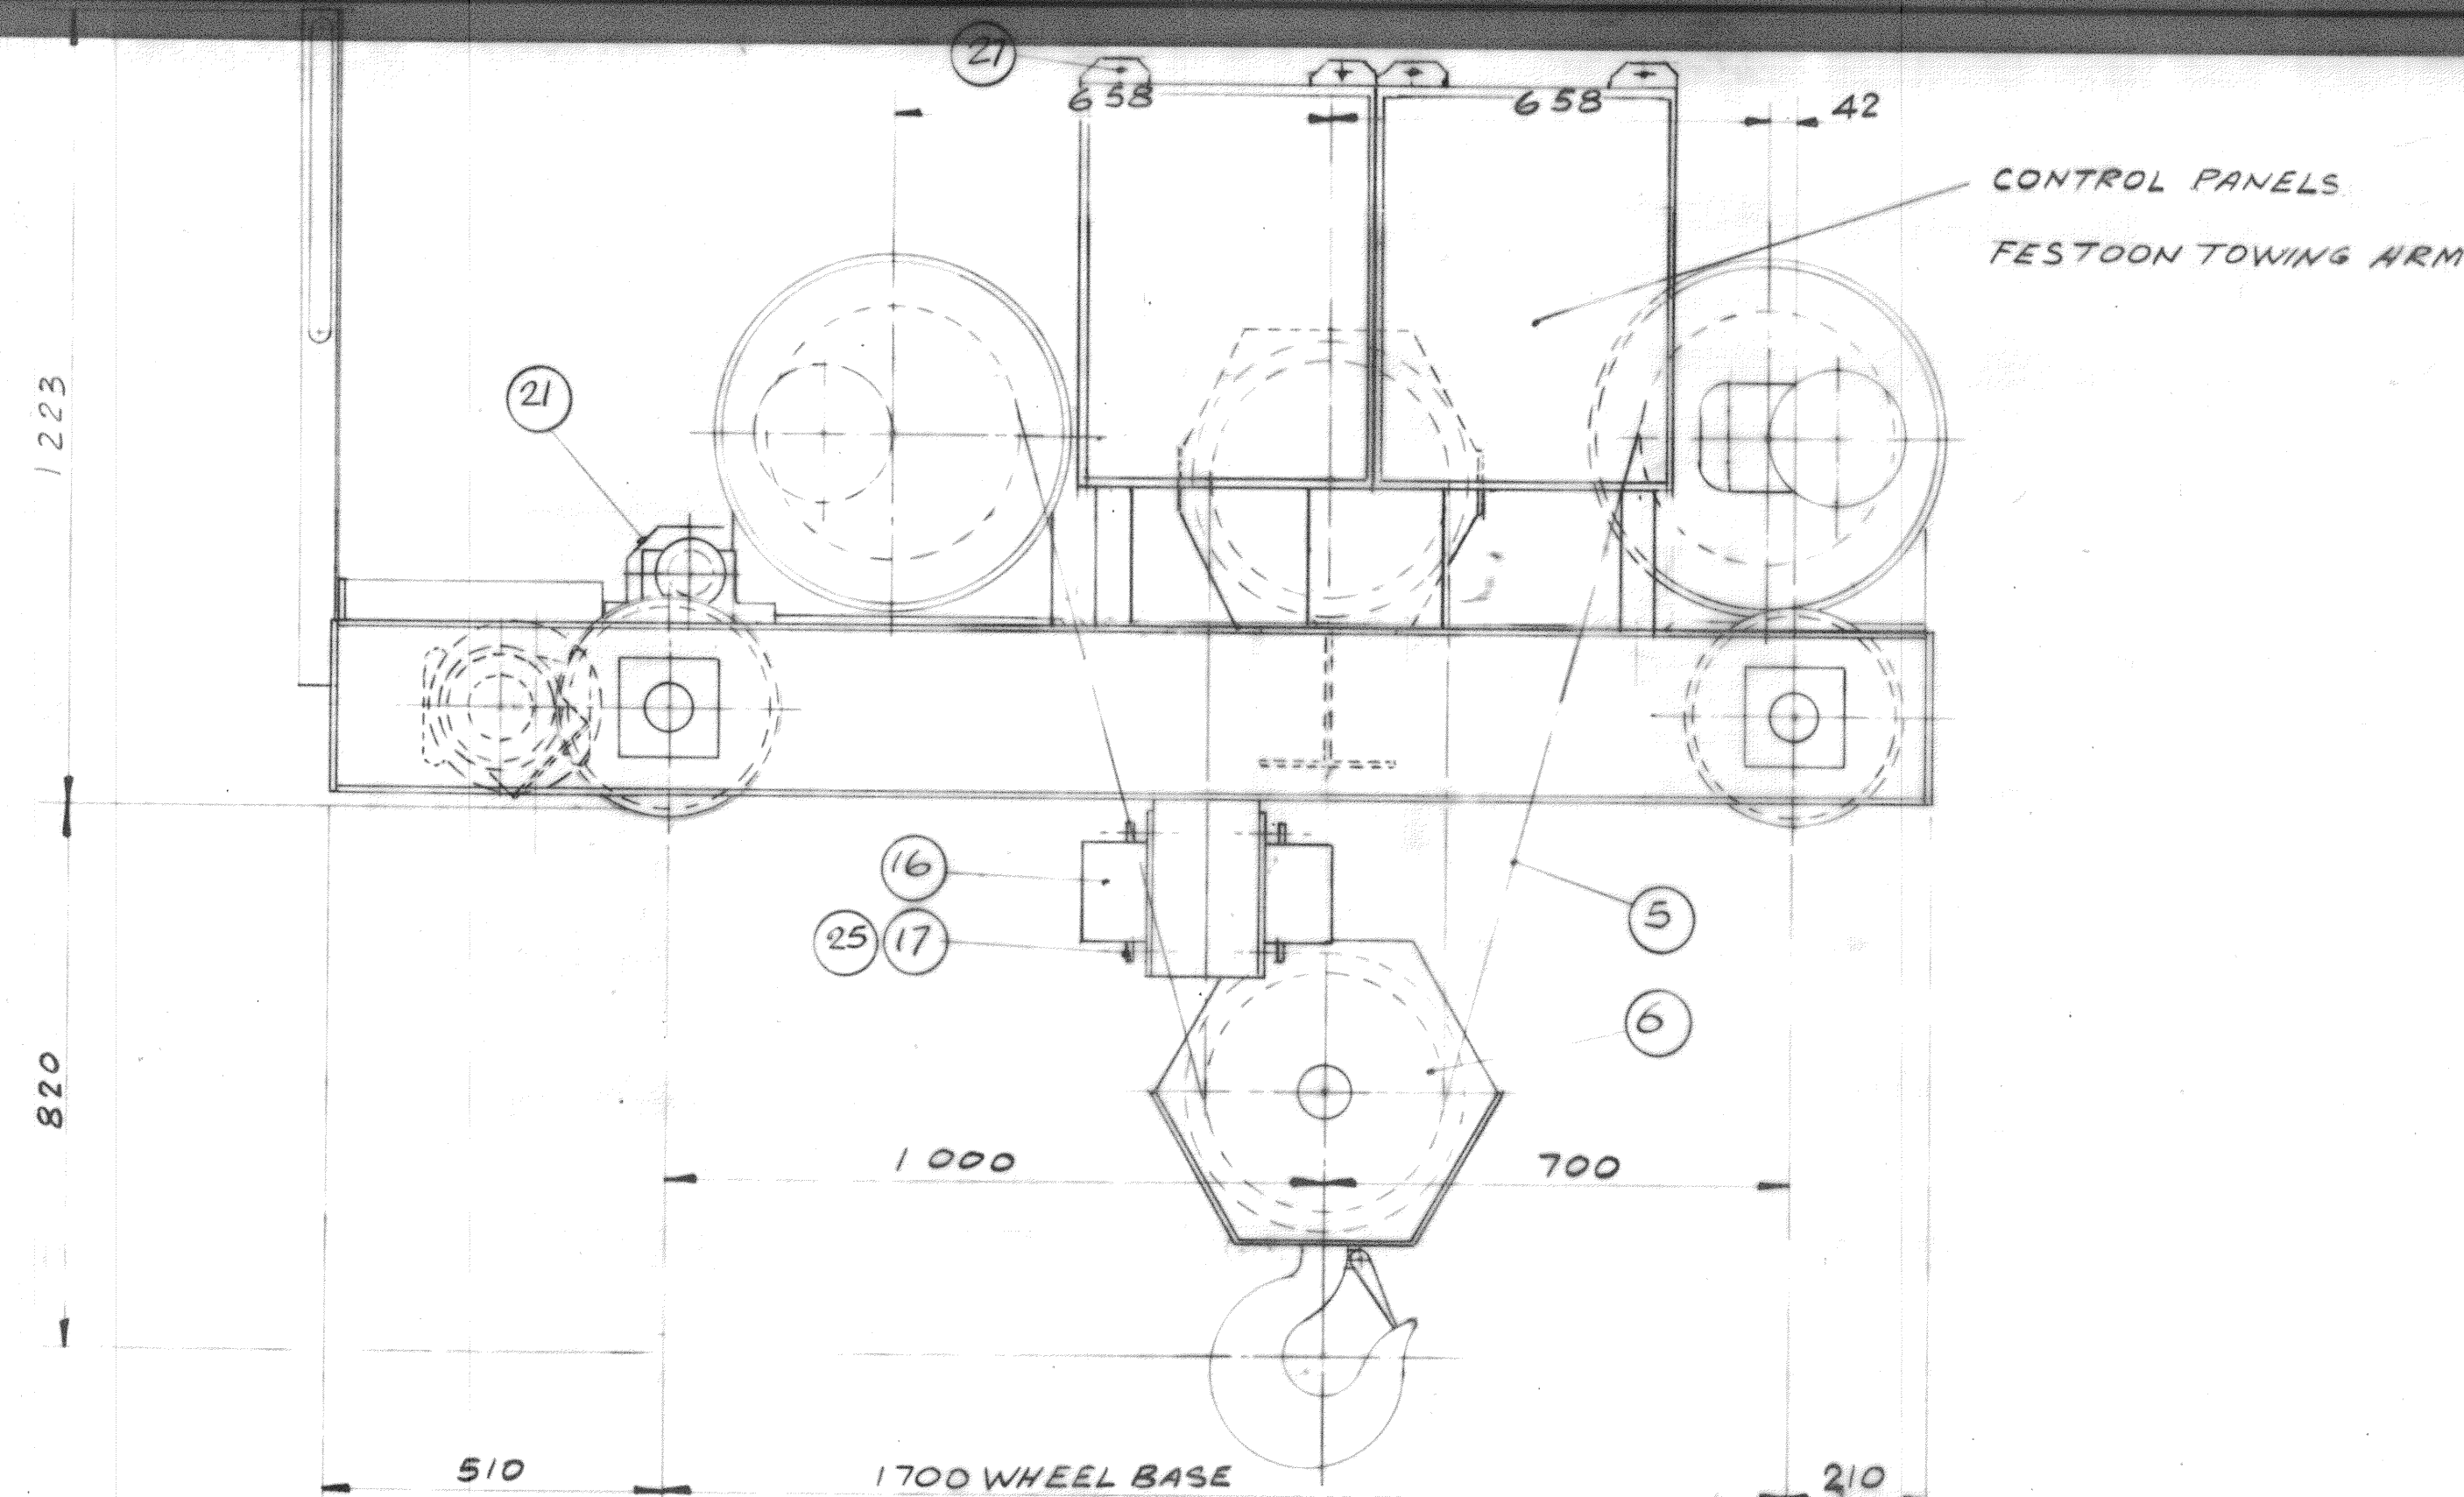

TOTAL MASS 3220 Kg.

27	8	M12 BOLTS x 25LG + S.W.		
26	2	M16 BOLTS x 50LG + SW & TW		
25	8	M12 BOLTS x 60LG + SW & TW		
24	4	M16 BOLTS x 60 + SW & TW		
23	4	M12 SETSCREWS x 25LG + S.W.		
22	8	M24 BOLTS x 75LG + SW & TW		
21	SET	WHEEL AND SHAFT GUARDING	9	CI-2781-102
20	1	Ø34 HANDRAILING x 2500 LG	10	ESCHERICH
19	2	HANDRAIL CLOSURE (ESCHERICH)	4	
18	2	HAND RAIL STANCHION TYPE 1	5	S3-0016-001
17	4	BUFFER BRACKET	2	S4-0301-002
16	4	'D' BUFFER	0,4	S4-0301-001
15	1	CT SHAFT	26	C4-2708-102
14	2	PLUMMER BLOCKS SNA 511 TA-822HK-W311	1,3	IFRM 8/100 + IFRM 11/100 A
13	2	PINION 217 - M4 TYPE 3	1	S2-0100-002
12	1	MUNCK MOTOR 14A-B5	48	380V 3PH 50HZ
11	1	PINION 217 M4 TYPE 9	1	S2-0100-002
10	1	MOTOR MOUNTING PLATE	8,5	S3-0007-004
9	2	Ø305 D/F GEARED WHEEL 285 M4	56	CI-2781-103
8	2	Ø305 D/F PLAIN WHEEL 22kg/M RAIL	46	CI-2781-103
7	4	HOIST MOUNTING RING	10	S3-0503-007
6	1	16t BOTTOM BLOCK	215	CI-2781-600
5	1	ROPE Ø16-6 X 36 CONS SIP 1770 MPa TEN 195 kN BREAKING FORCE - GALV	154	110M LONG
4	3	Ø360 SHEAVE WHEEL HOUSING	66	S4-0201-009
3	4	HOIST MOUNTING FEET	4	S3-0503-005
2	2	MUNCK HOIST 226-2 + MICRO 114-368	735	380V 3PH 50HZ
1	1	CRAB FRAME DETAIL	750	CI-2781-101

Kiel 25.
J. Kriel
29/11/78
69402/78
17/09/88

VERMIKROFILM
MICROFILMED

MITCHELL ENGINEERING (PTY) LTD.
P.O. BOX 68
KRUGERSDORP

INDEX REF. / INDEXVERW	PI. 7 C9.1	ORG-TEK	REGISTR
MOD. / NO.	DATUM / DATE	BESKRYWING / DESCRIPTION	VIR / FOR
1	29/11/78	MITCHELL ENGINEERING NAME ADD AND DWA TYPE BLOCK COMPLETED.	DEPT. VAN / OF W-WESE / W.A.

INGENIEURSWERK DEUR / ENGINEERED BY
ELEKTRISITEITSVOORSIENINGSKOMMISSIE
ELECTRICITY SUPPLY COMMISSION



KONTRAK No. / CONTRACT No.
W6653 van 1978

REPUBLIC OF SOUTH AFRICA
DEPARTMENT OF WATER AFFAIRS

THE USUTU RIVER
GOVERNMENT WATER SCHEME

JERICHO DAM-ONVERWACHT DIDIDE
KLIPHOEK BOOSTER PUMP STATION
16t EO.T CRANE CRAB ARRGT.

TENDER Nr./No.
van

REPUBLIC OF SOUTH AFRICA
DEPARTMENT OF WATER AFFAIRS

REPUBLIC VAN SUID AFRIKA
DEPARTEMENT VAN WATERWESE

DIE USUTURIVIER-STAATSWATERSKEMA
JERICHO DAM-ONVERWACHT SKEIDING
KLIPHOEK RANJAPOMPSTAS 12
16t EO.T CRANE CRAB ARRGT.

ASSISTENT HOOFDINGENIEUR / ASSISTANT CHIEF ENGINEER
DATE

HOOFDINGENIEUR / CHIEF ENGINEER
DATE

BEREKENINGSLEER / CALCULATIONS FILE
DATE

PROFESSELELEER / PROFESSIONAL FILE
DATE

VEL / SHEET
van of

Nr. / No.
69402/78

GEREG. Nr. / REG. No. REV.
69402/78 1