



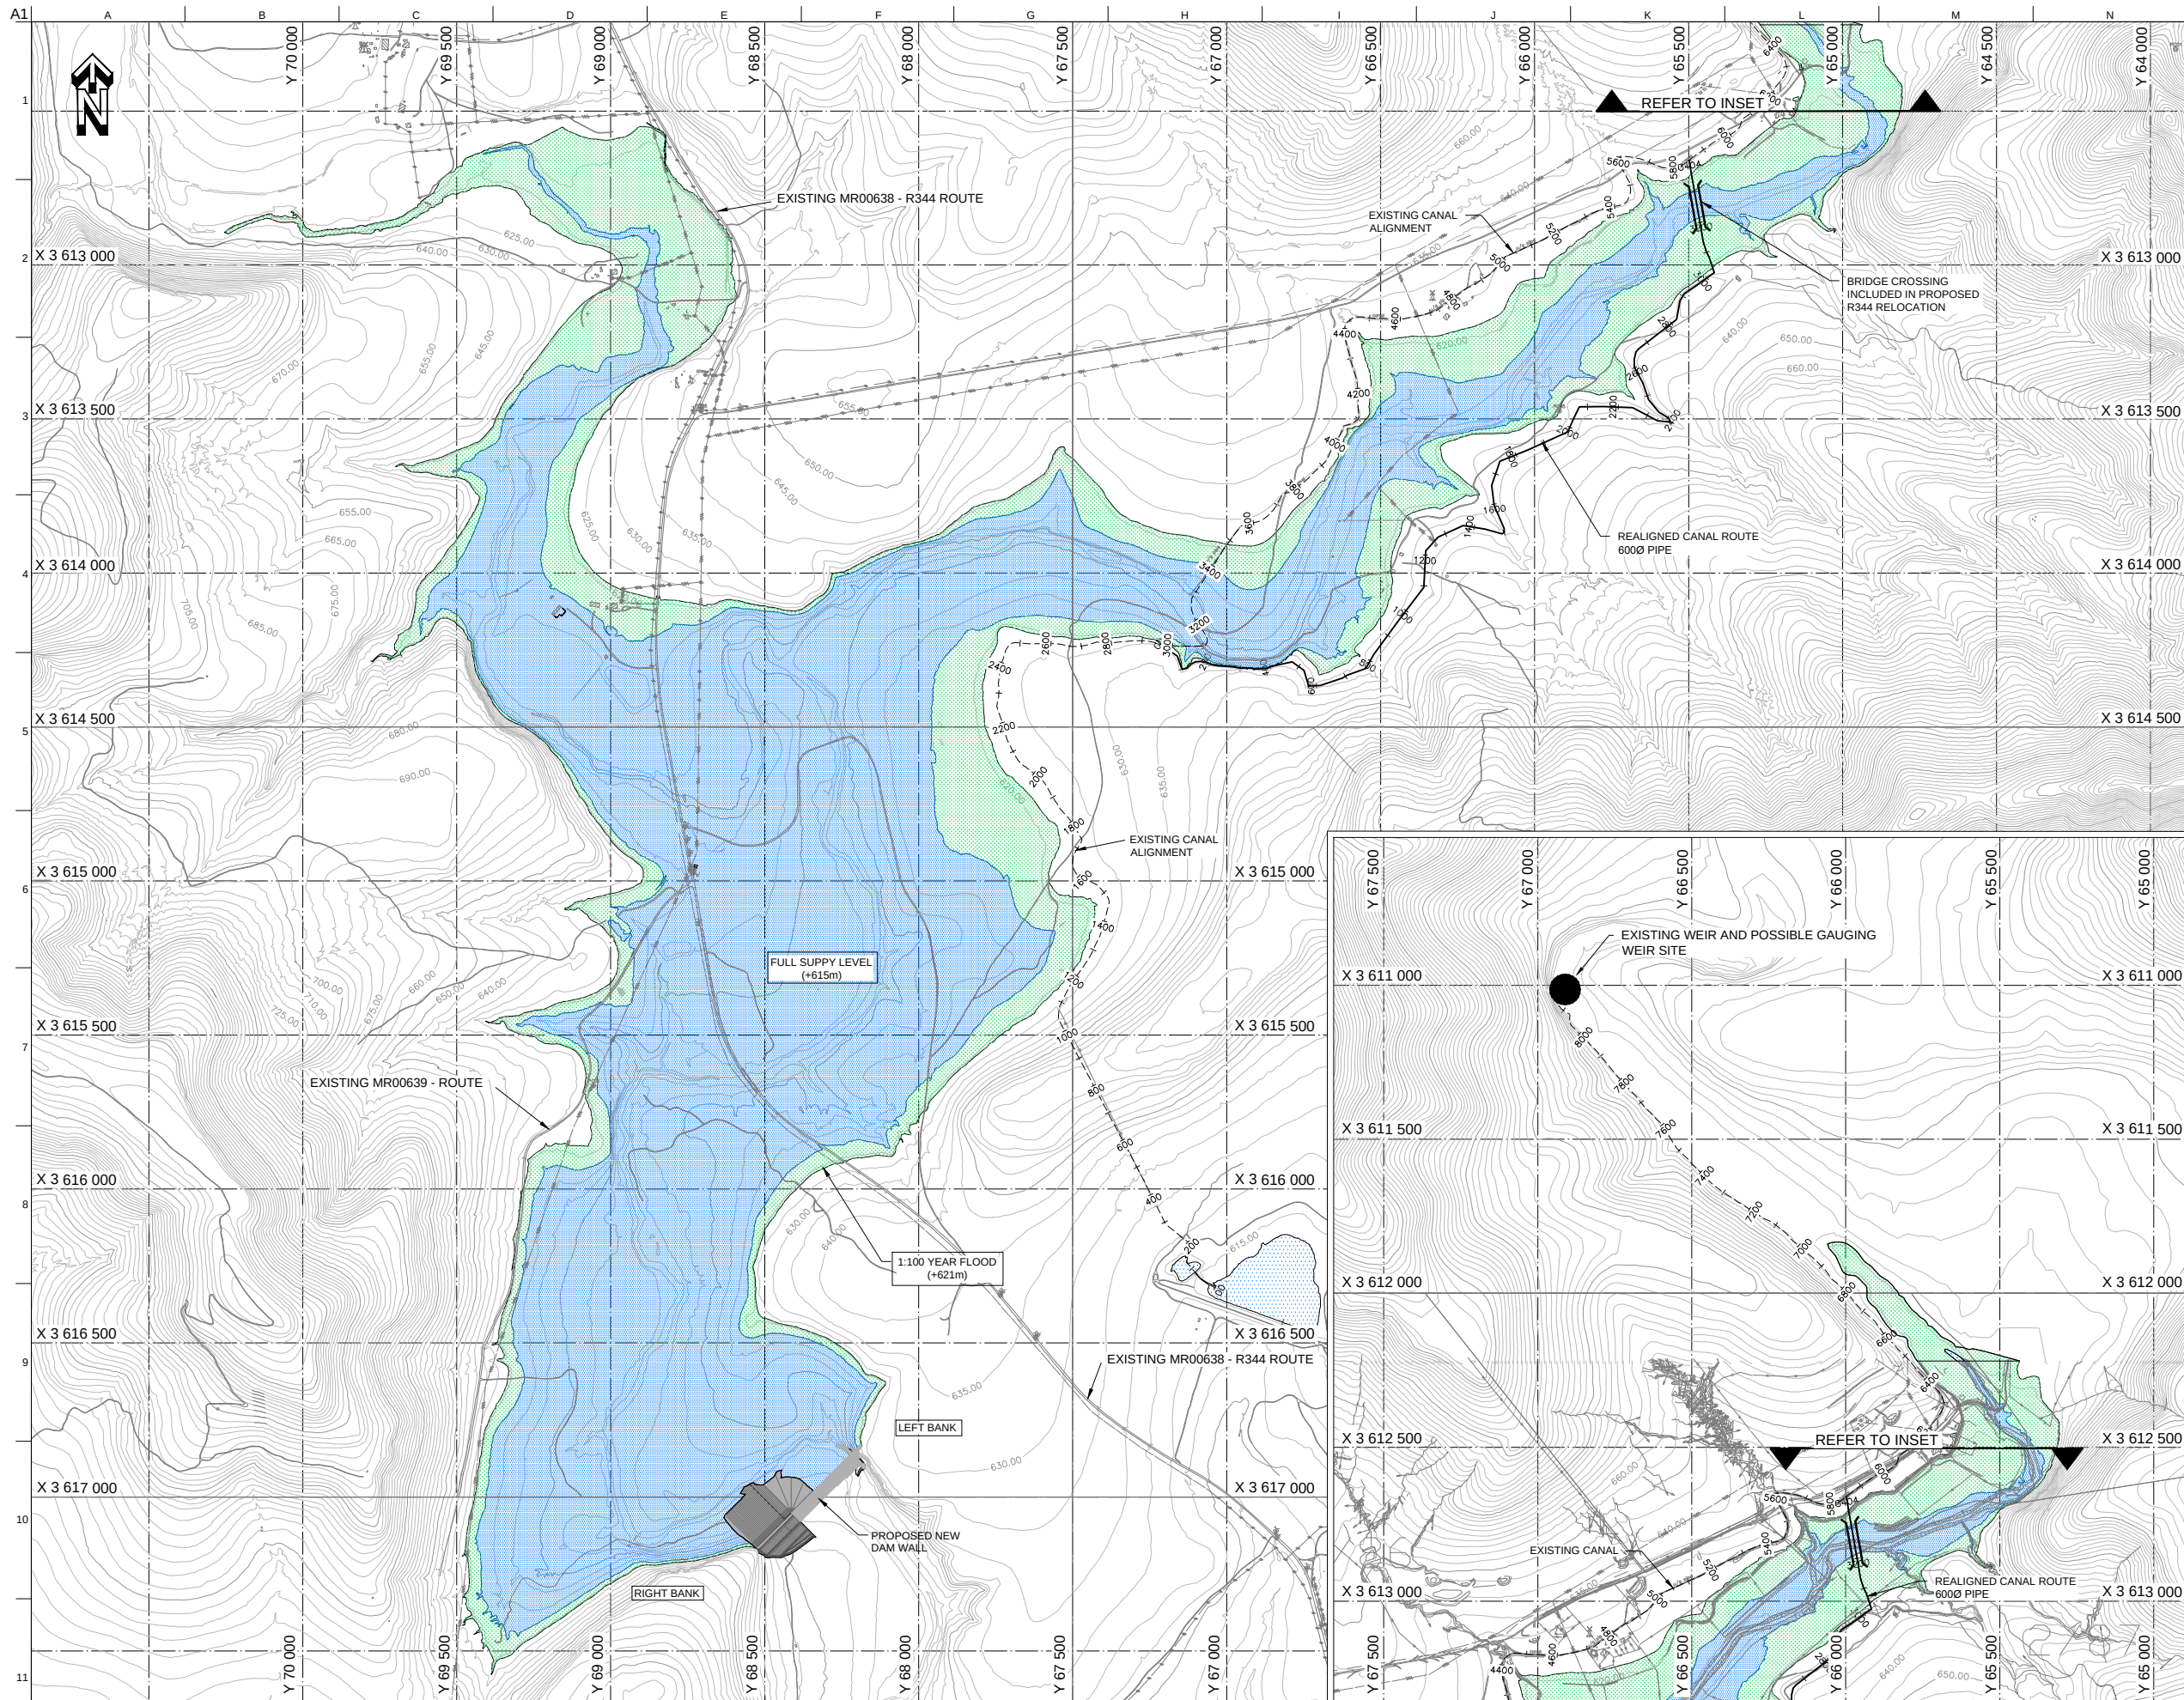


PLAN LAYOUT
SCALE 1:10 000

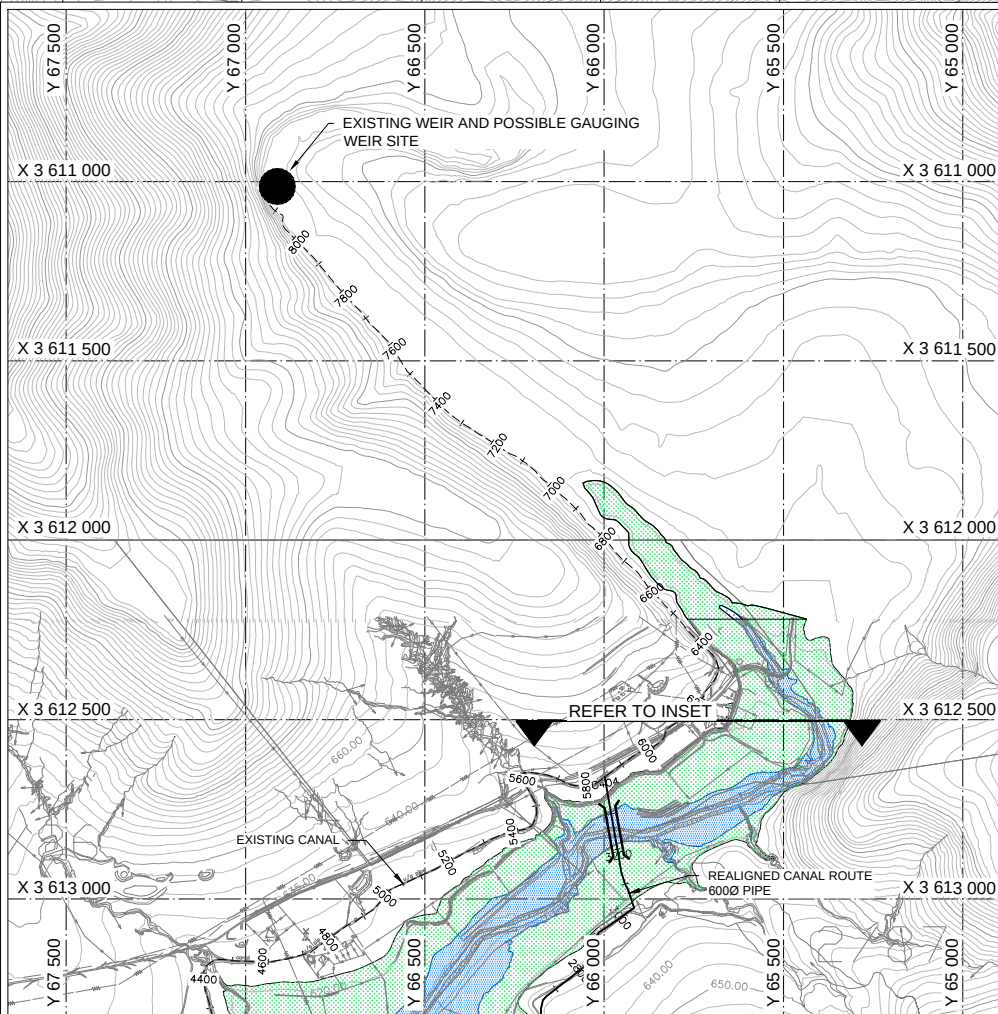

PLAN LAYOUT INSET
SCALE 1:10 000

This drawing is the property of Arup Ltd and cannot be reproduced, copied or modified without the permission of the company.

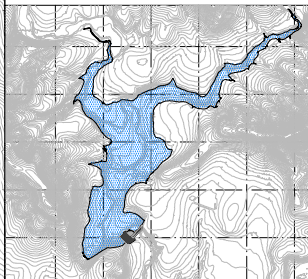

KEY PLAN
SCALE 1:75 000
0 200m 400m 600m 800m
SCALE 1:10 000

LEGEND
INUNDATED FOXWOOD DAM AREA 1.0nMAR (+615m)
1:100 YEAR FLOOD (+621m)
EXISTING CANAL
REALIGNED CANAL ROUTE

NOTES
1. ALL LEVELS ARE METRES ABOVE SEA LEVEL.
2. COORDINATE SYSTEM IS Lo27° WGS 84.
3. ALL DIMENSIONS ARE IN METRES.

CANAL LEGEND
EXISTING CANAL
REALIGNED CANAL ROUTE

Rev	Date	Description	By	Appd
0A	05-12-14	CONCEPT DESIGN	MCH	JH

ARUP
CONSULTING ENGINEERS
Postnet Suite No. 93
Private Bag X1, Melrose Arch
2076
Telephone (011) 218 7600
Fax (011) 218 7601
10 High Street
Melrose Arch
South Africa



Job Title
FEASIBILITY STUDY FOR
FOXWOOD DAM

ADELAIDE CANAL
DIVERSION
PLAN LAYOUT

Scale at A1: 1:10 000
Discipline
Job No: 225739
Drawing Status: CONCEPT DESIGN
Drawing No: 225739 - LND - 0703
Issue: Rev 0A