


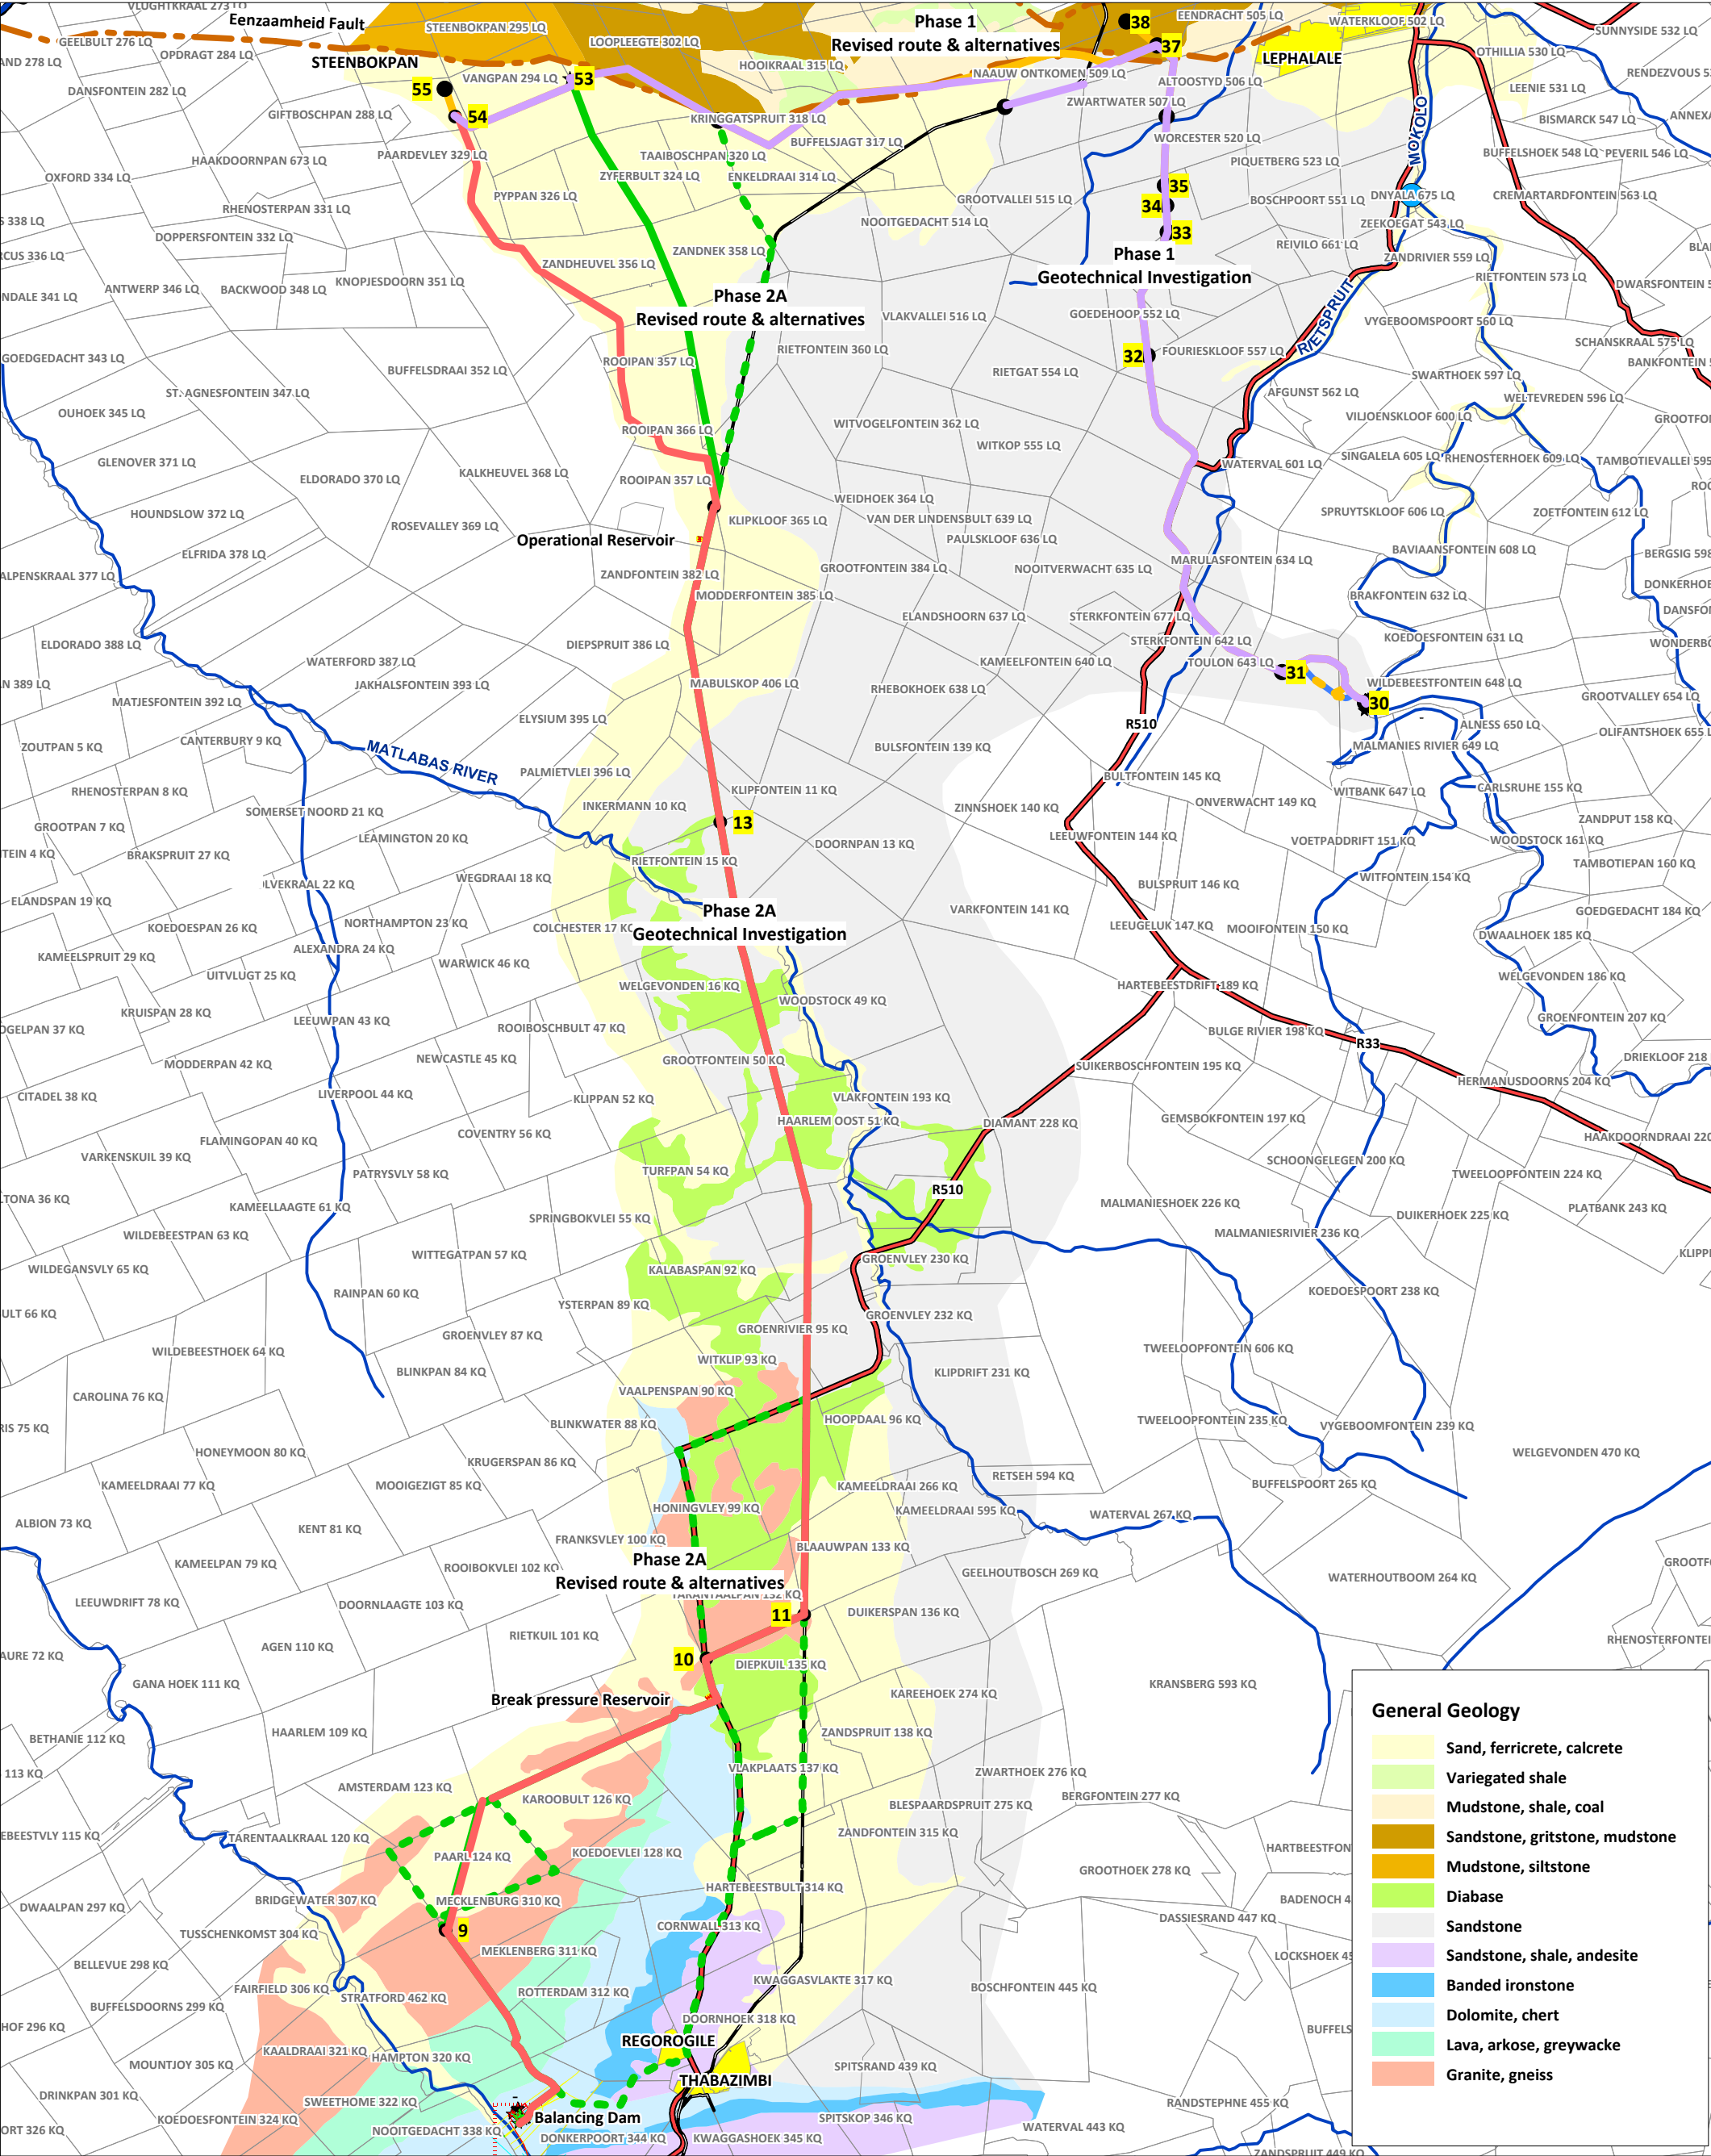

Provincial/National Boundaries

Farm Boundaries

Cities

Nodes

Rivers

Main Roads

Pipeline Routes

Phase 1 Revised route & alternatives

Phase 2A Revised route & alternatives

Geotechnical Investigation

Phase 1

Geotechnical Investigation

Phase 2A

PROJECT:

Mokolo and Crocodile (West) Water Augmentation Project Feasibility Study (MCWAP):Technical Module

DRAWING TITLE:

General Geology

Phase 1 & 2A

DRAWING NO:

WP 9528 - GEO - CS - 002

FIGURE NO:

N

6061218

Kilometers

Scale: 1:300,000

COMPILED BY:

aurecon

VELA VKE

IN ASSOCIATION WITH:

KV3

PREPARED FOR:

Department of Water Affairs and Forestry

Mr Ockie van den Berg

Tel: 012 336 8613