




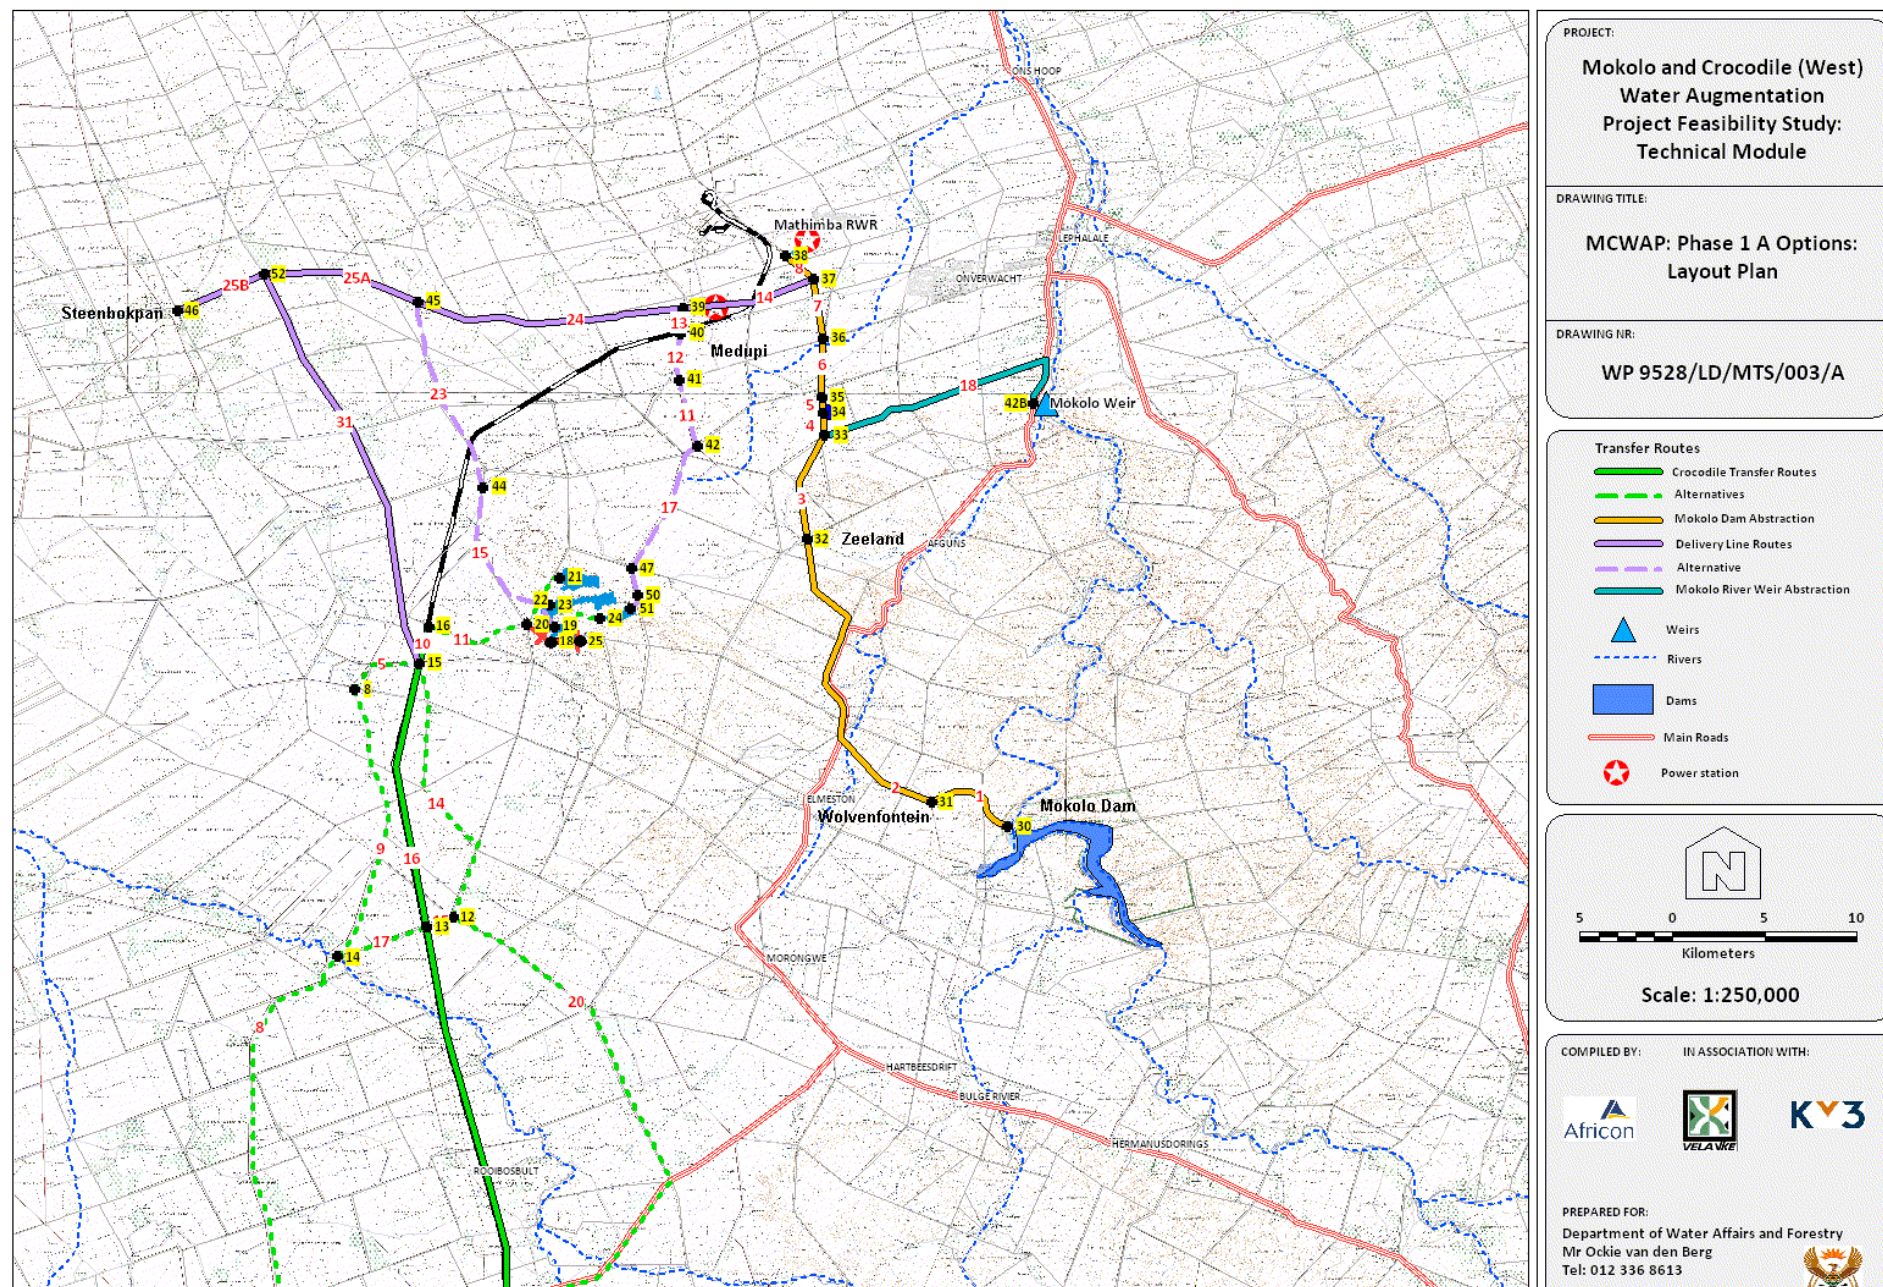

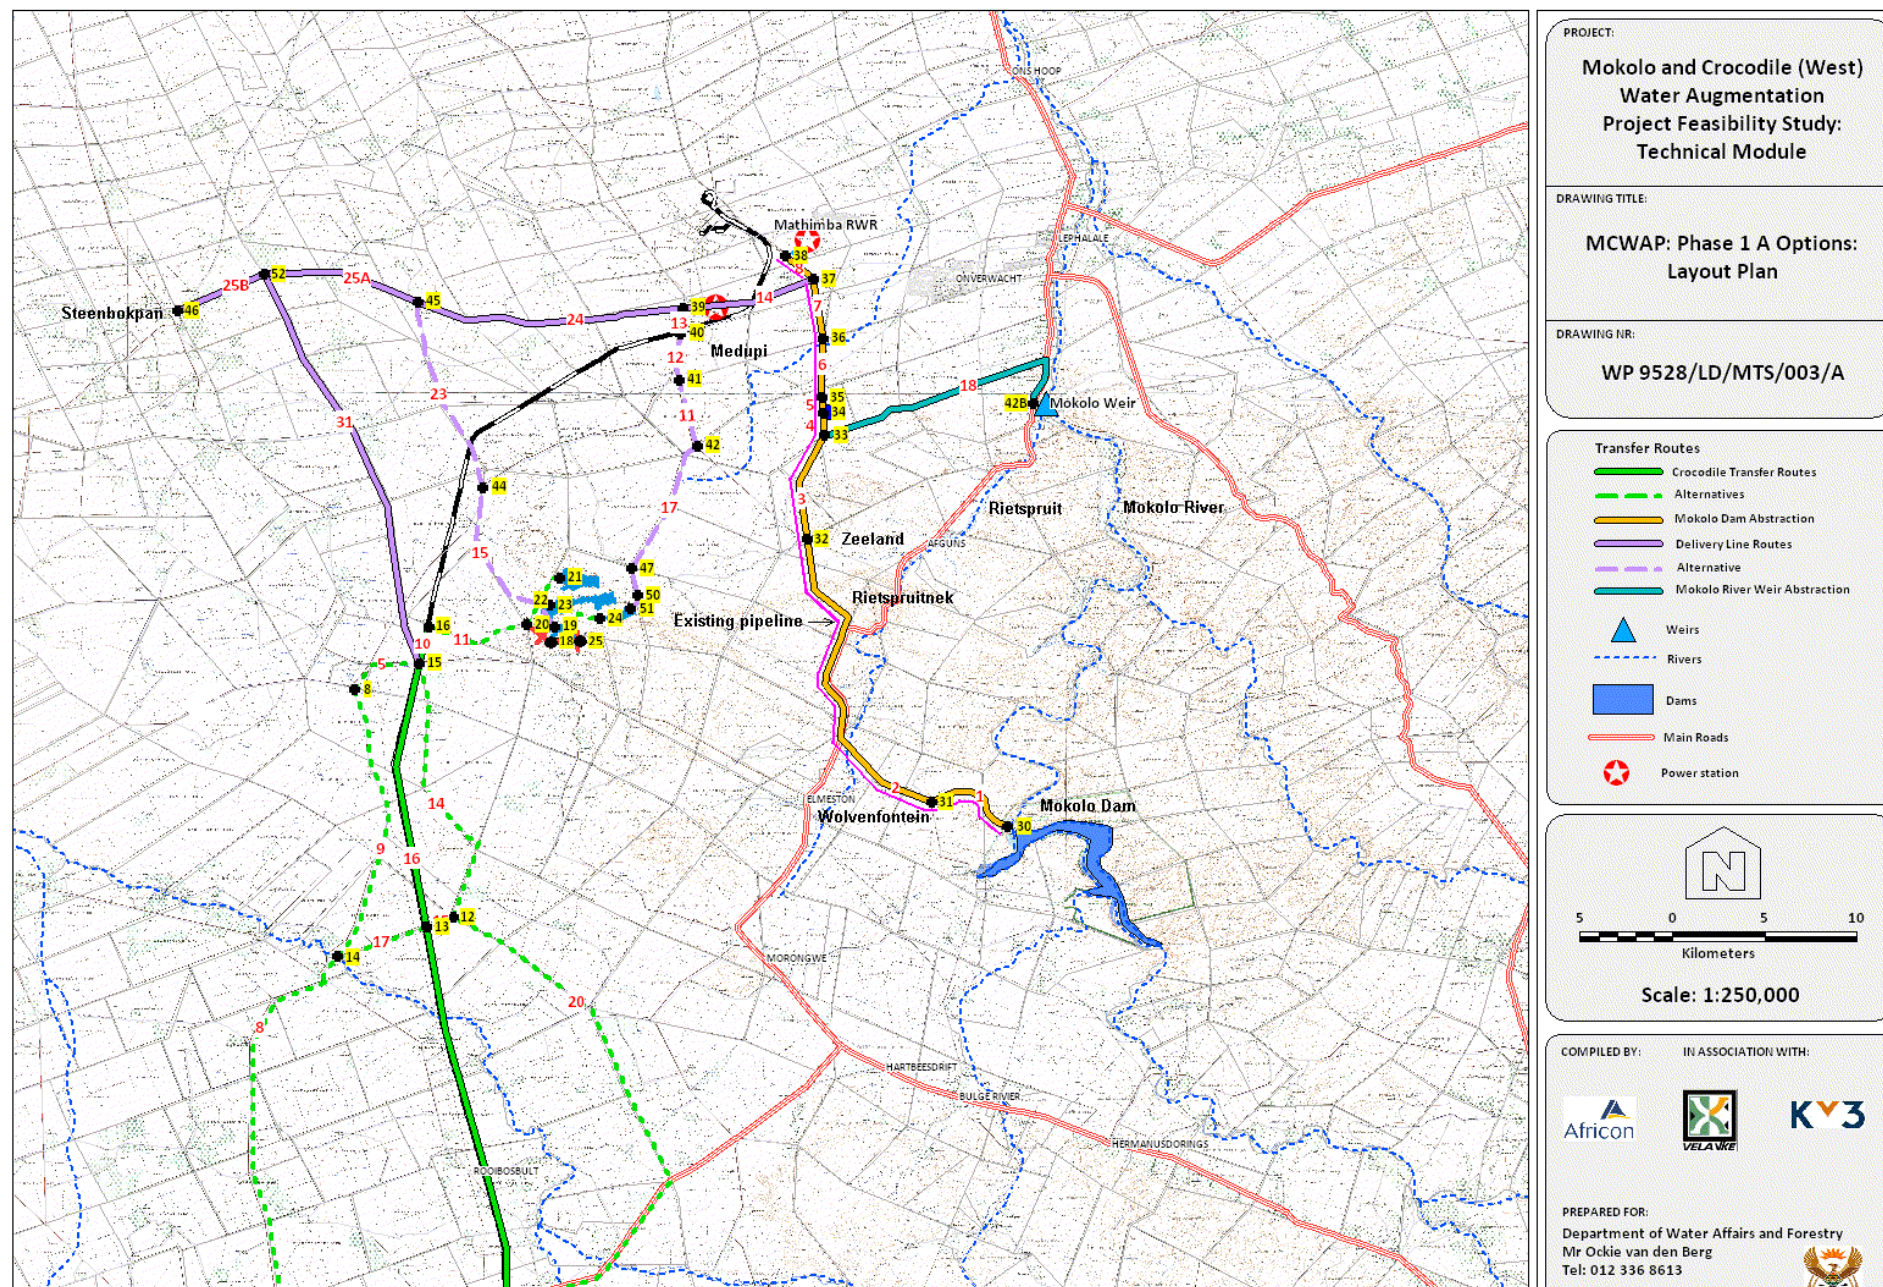

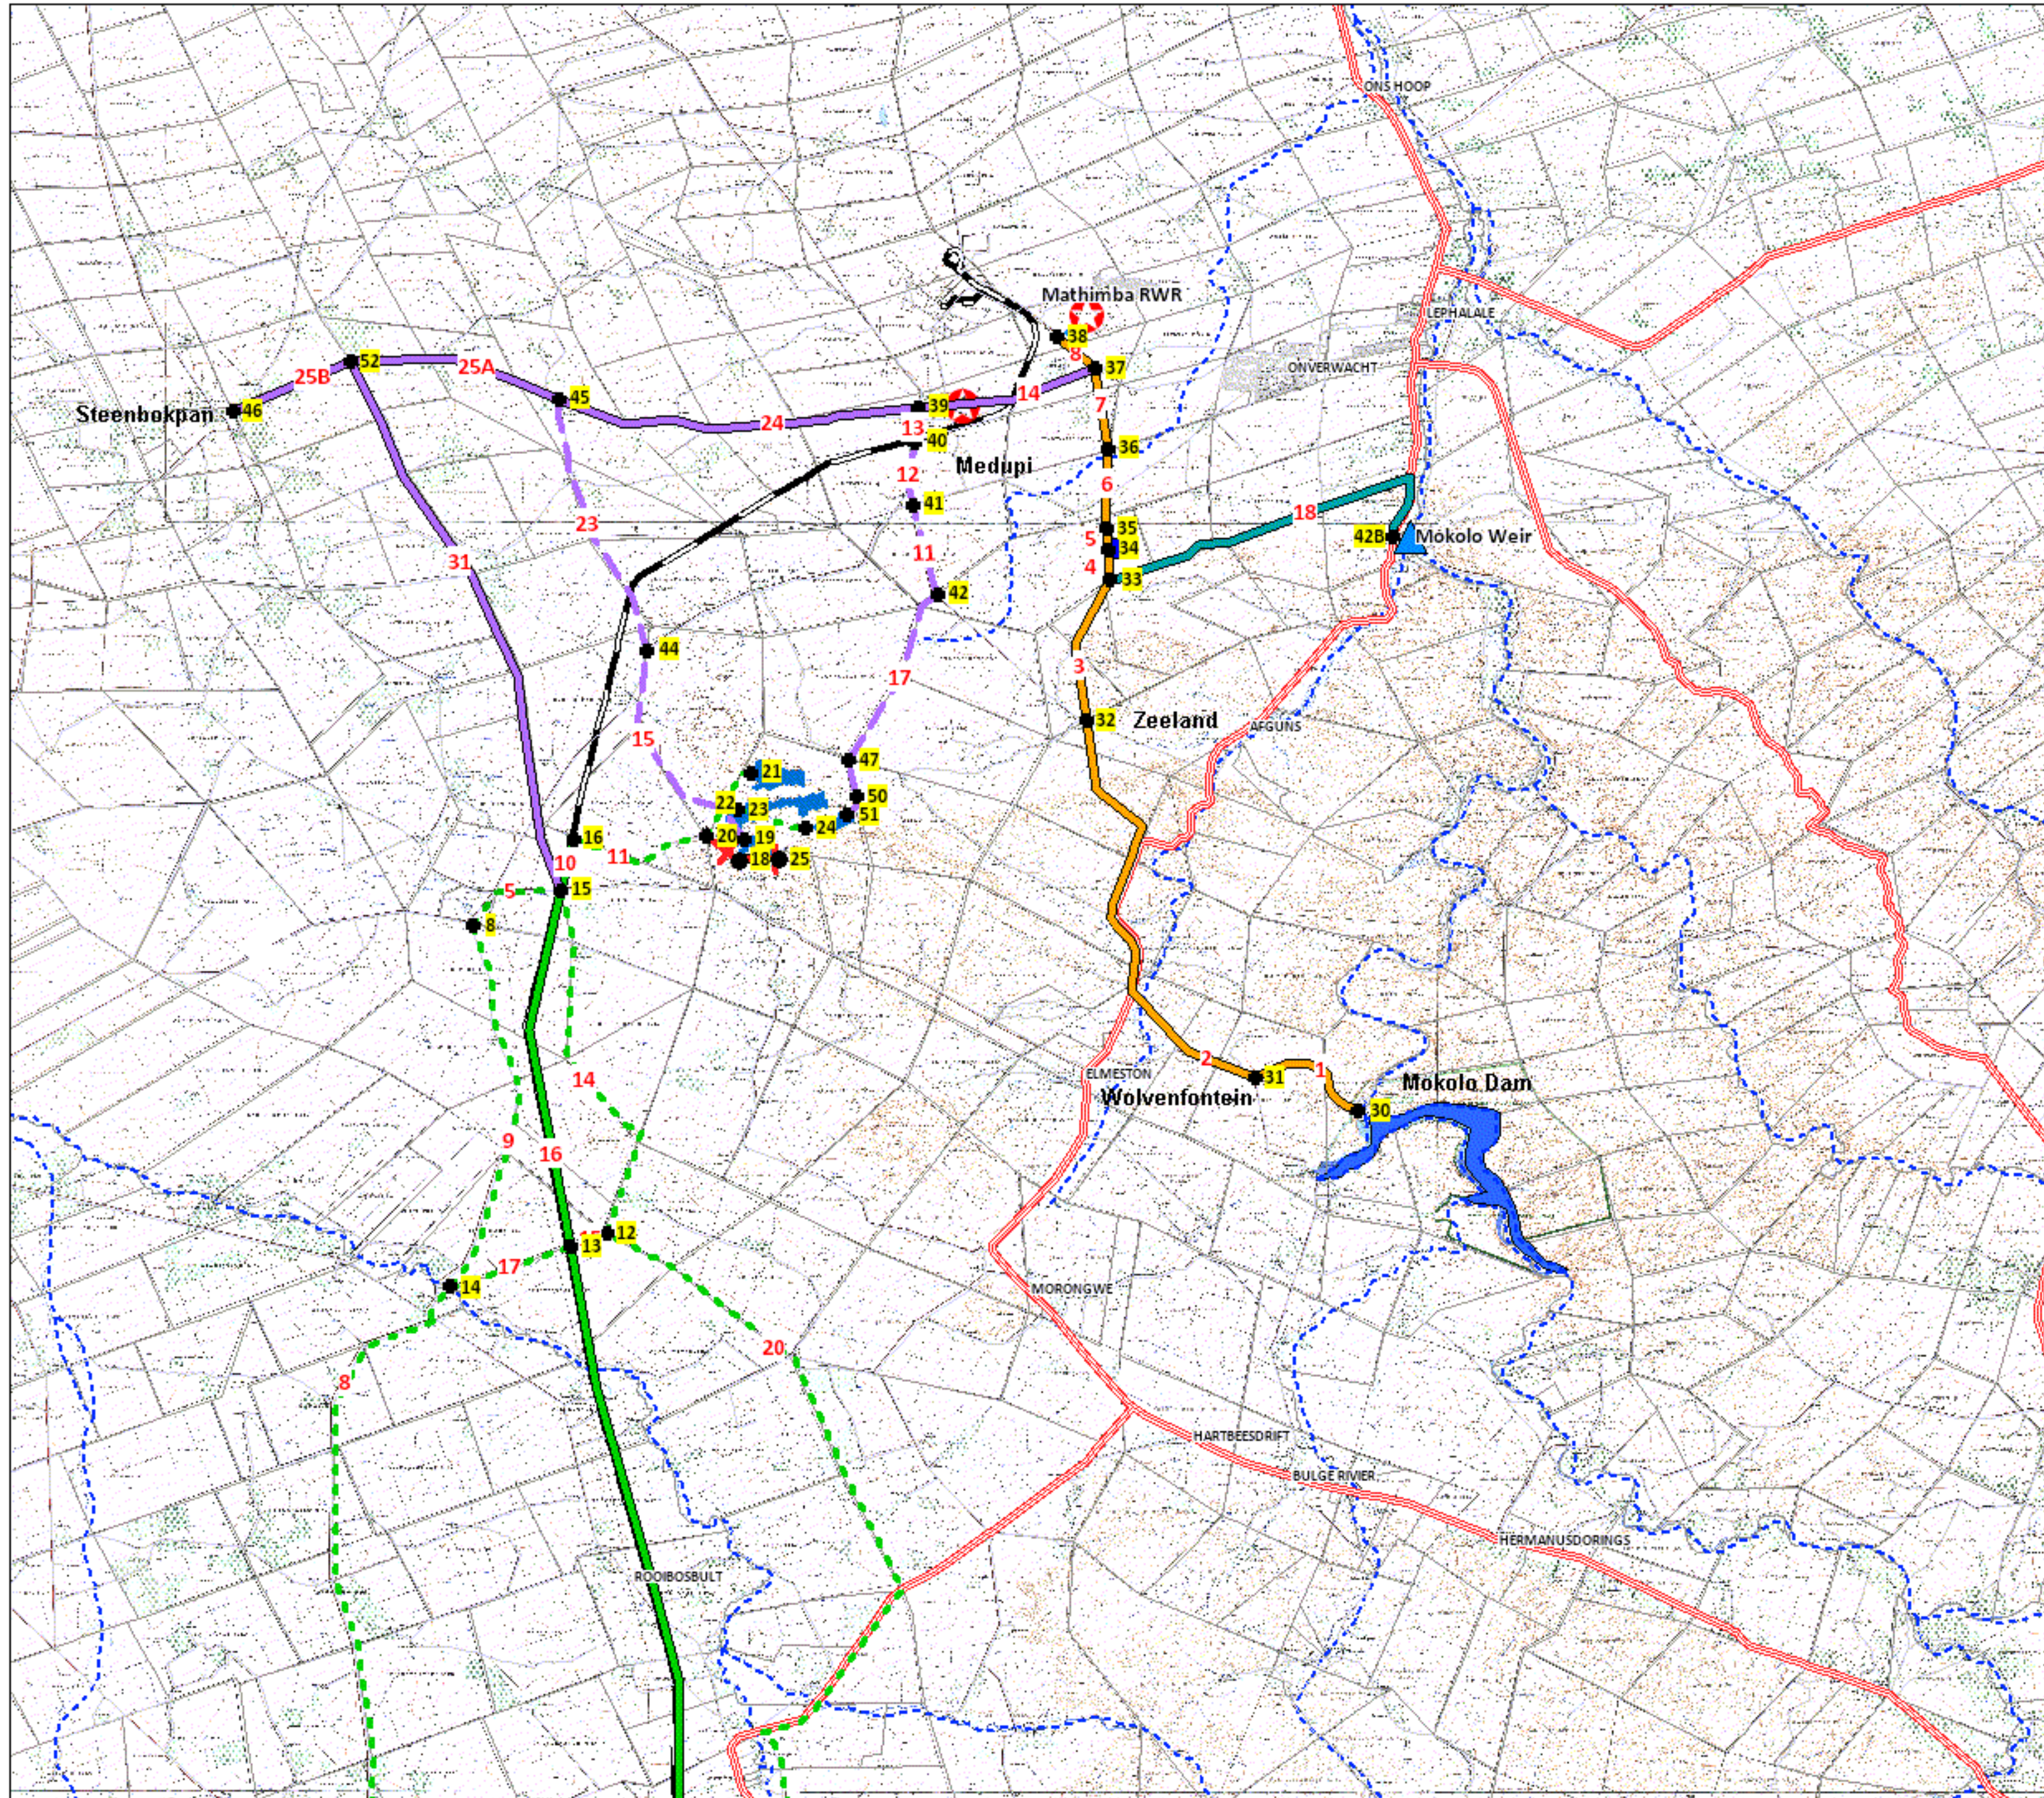

PROJECT:

**Mokolo and Crocodile (West)
Water Augmentation
Project Feasibility Study:
Technical Module**

DRAWING TITLE:

**MCWAP: Phase 1 A Options:
Layout Plan**

DRAWING NR:

WP 9528/LD/MTS/003/A

Transfer Routes

-  Crocodile Transfer Routes
-  Alternatives
-  Mokolo Dam Abstraction
-  Delivery Line Routes
-  Alternative
-  Mokolo River Weir Abstraction
-  Weirs
-  Rivers
-  Dams
-  Main Roads
-  Power station



5 0 5 10
Kilometers

Scale: 1:250,000

COMPILED BY:


IN ASSOCIATION WITH:



PREPARED FOR:

**Department of Water Affairs and Forestry
Mr Ockie van den Berg
Tel: 012 336 8613**



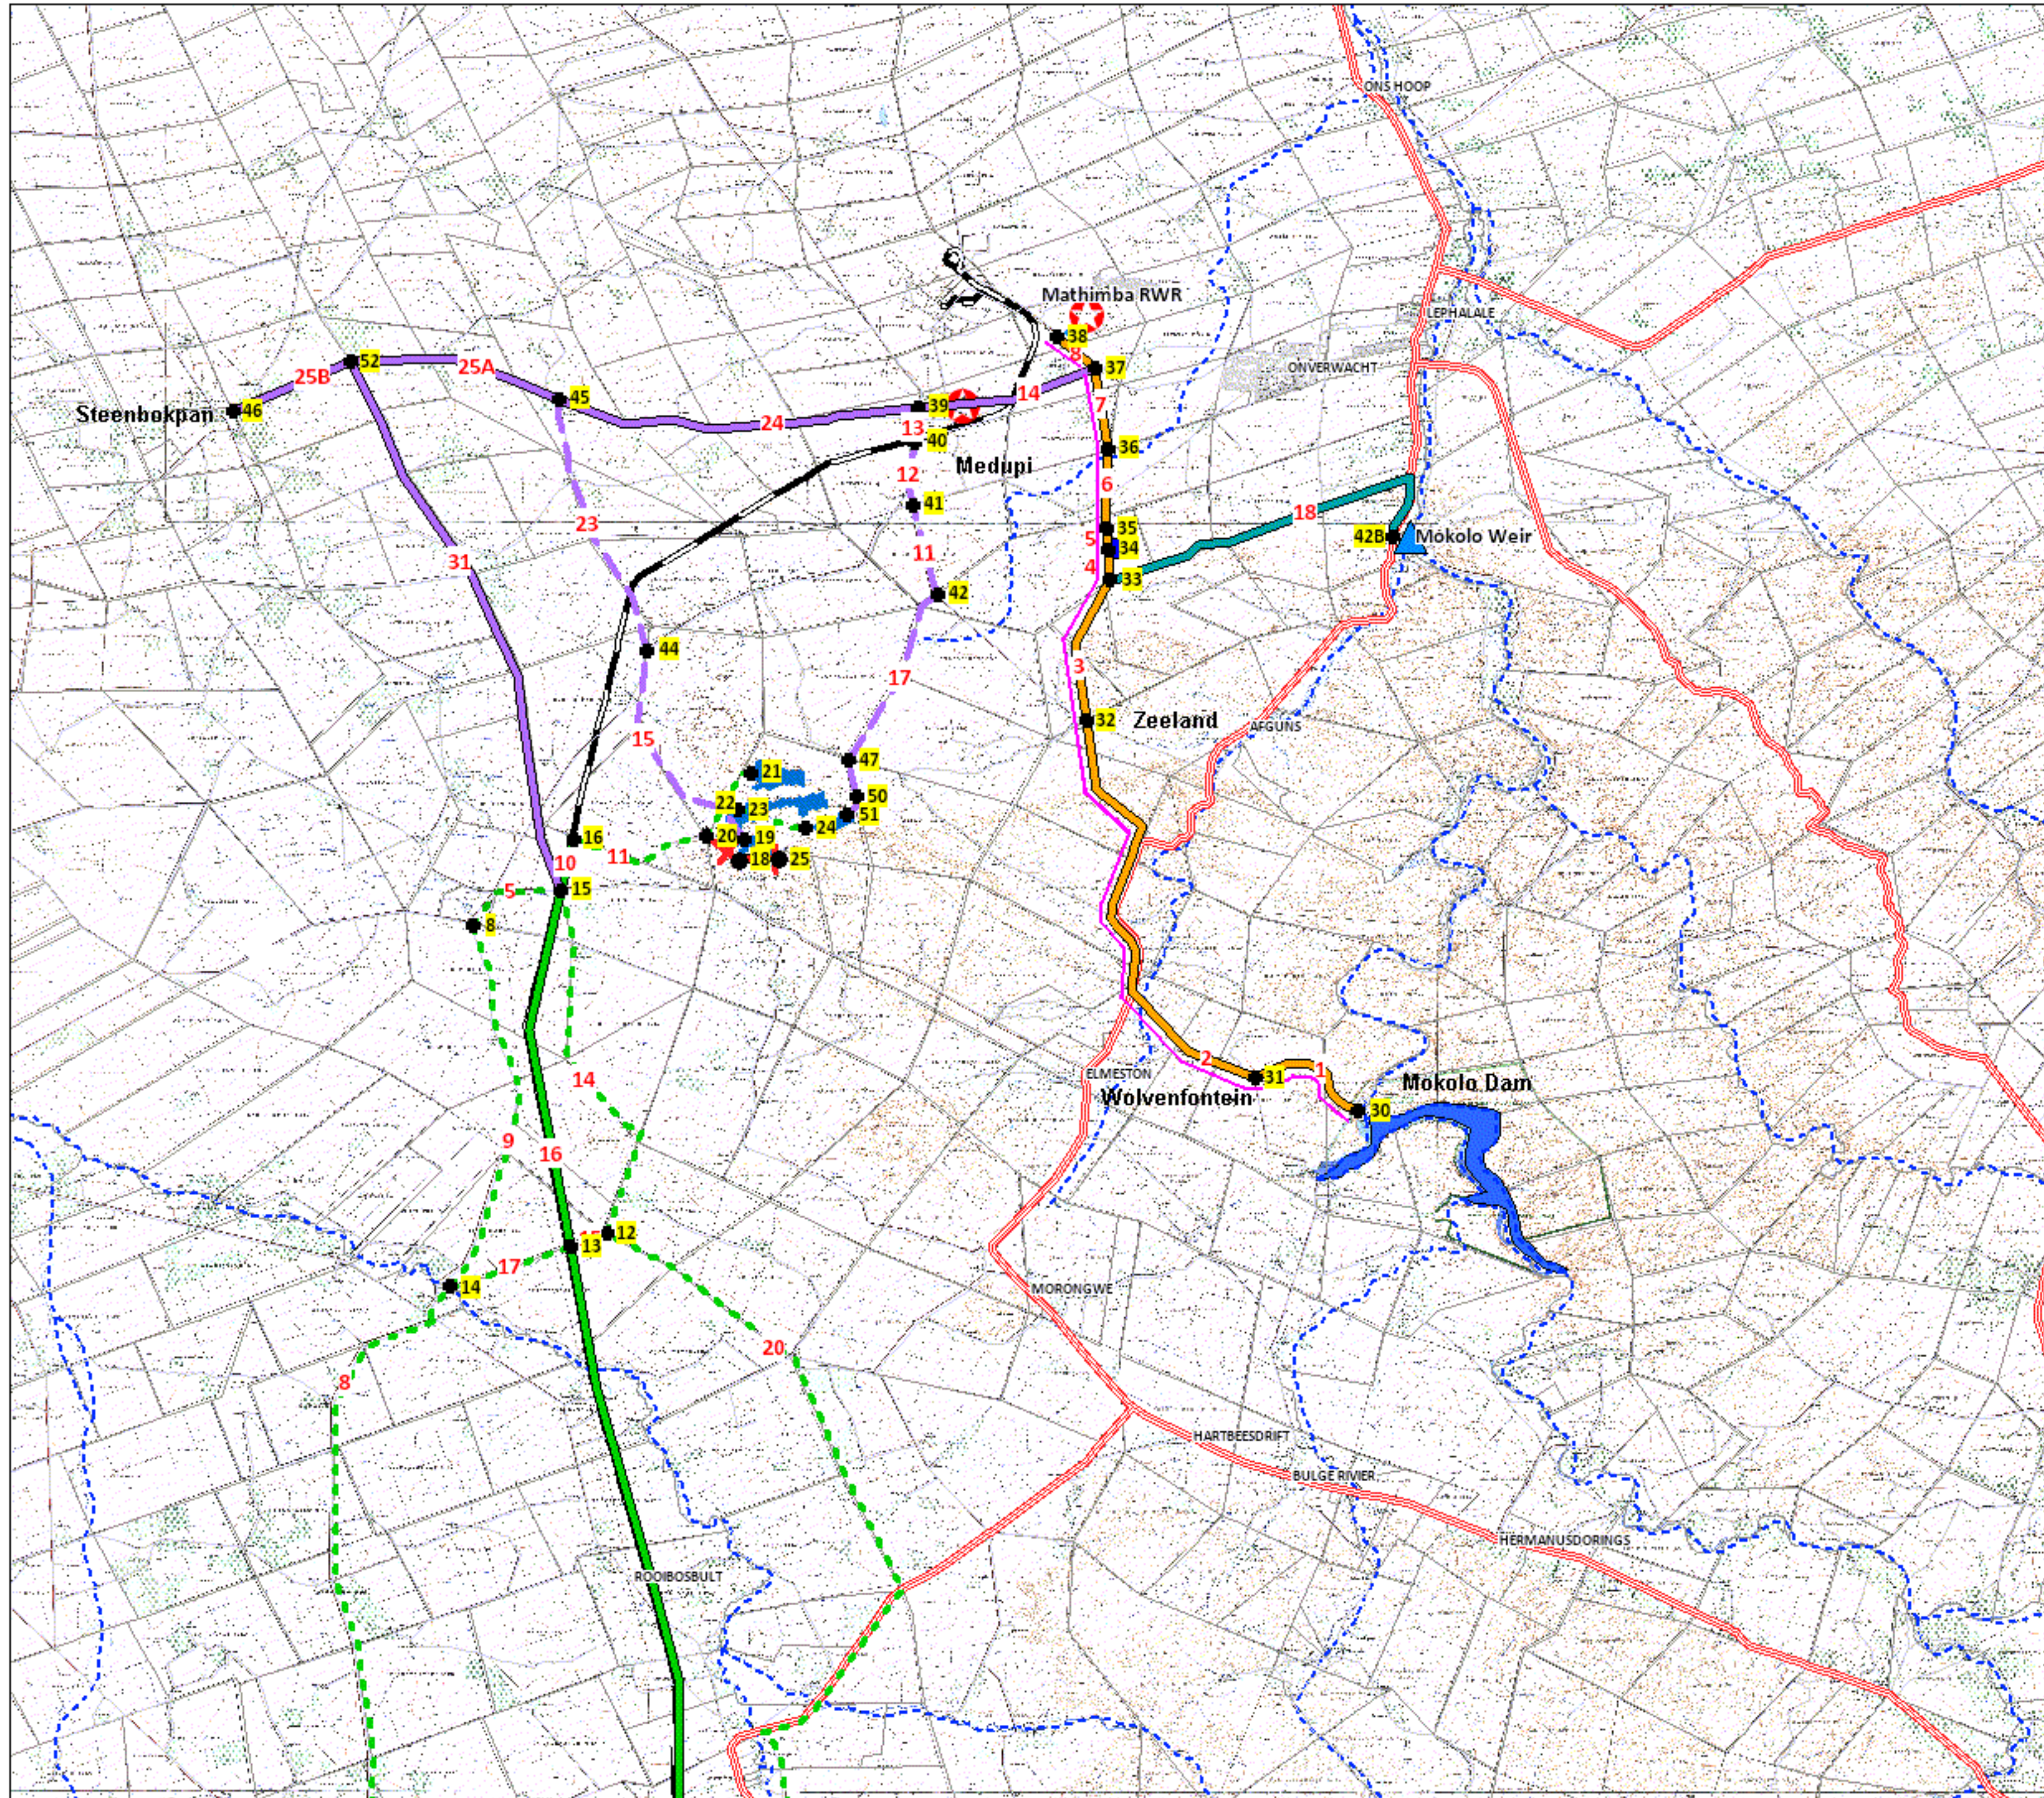

PROJECT:

**Mokolo and Crocodile (West)
Water Augmentation
Project Feasibility Study:
Technical Module**

DRAWING TITLE:

**MCWAP: Phase 1 A Options:
Layout Plan**

DRAWING NR:

WP 9528/LD/MTS/003/A

Transfer Routes

- Crocodile Transfer Routes
- Alternatives
- Mokolo Dam Abstraction
- Delivery Line Routes
- Alternative
- Mokolo River Weir Abstraction
- Weirs
- Rivers
- Dams
- Main Roads
- Power station



5 0 5 10

Kilometers

Scale: 1:250,000

COMPILED BY:


IN ASSOCIATION WITH:



PREPARED FOR:

**Department of Water Affairs and Forestry
Mr Ockie van den Berg
Tel: 012 336 8613**



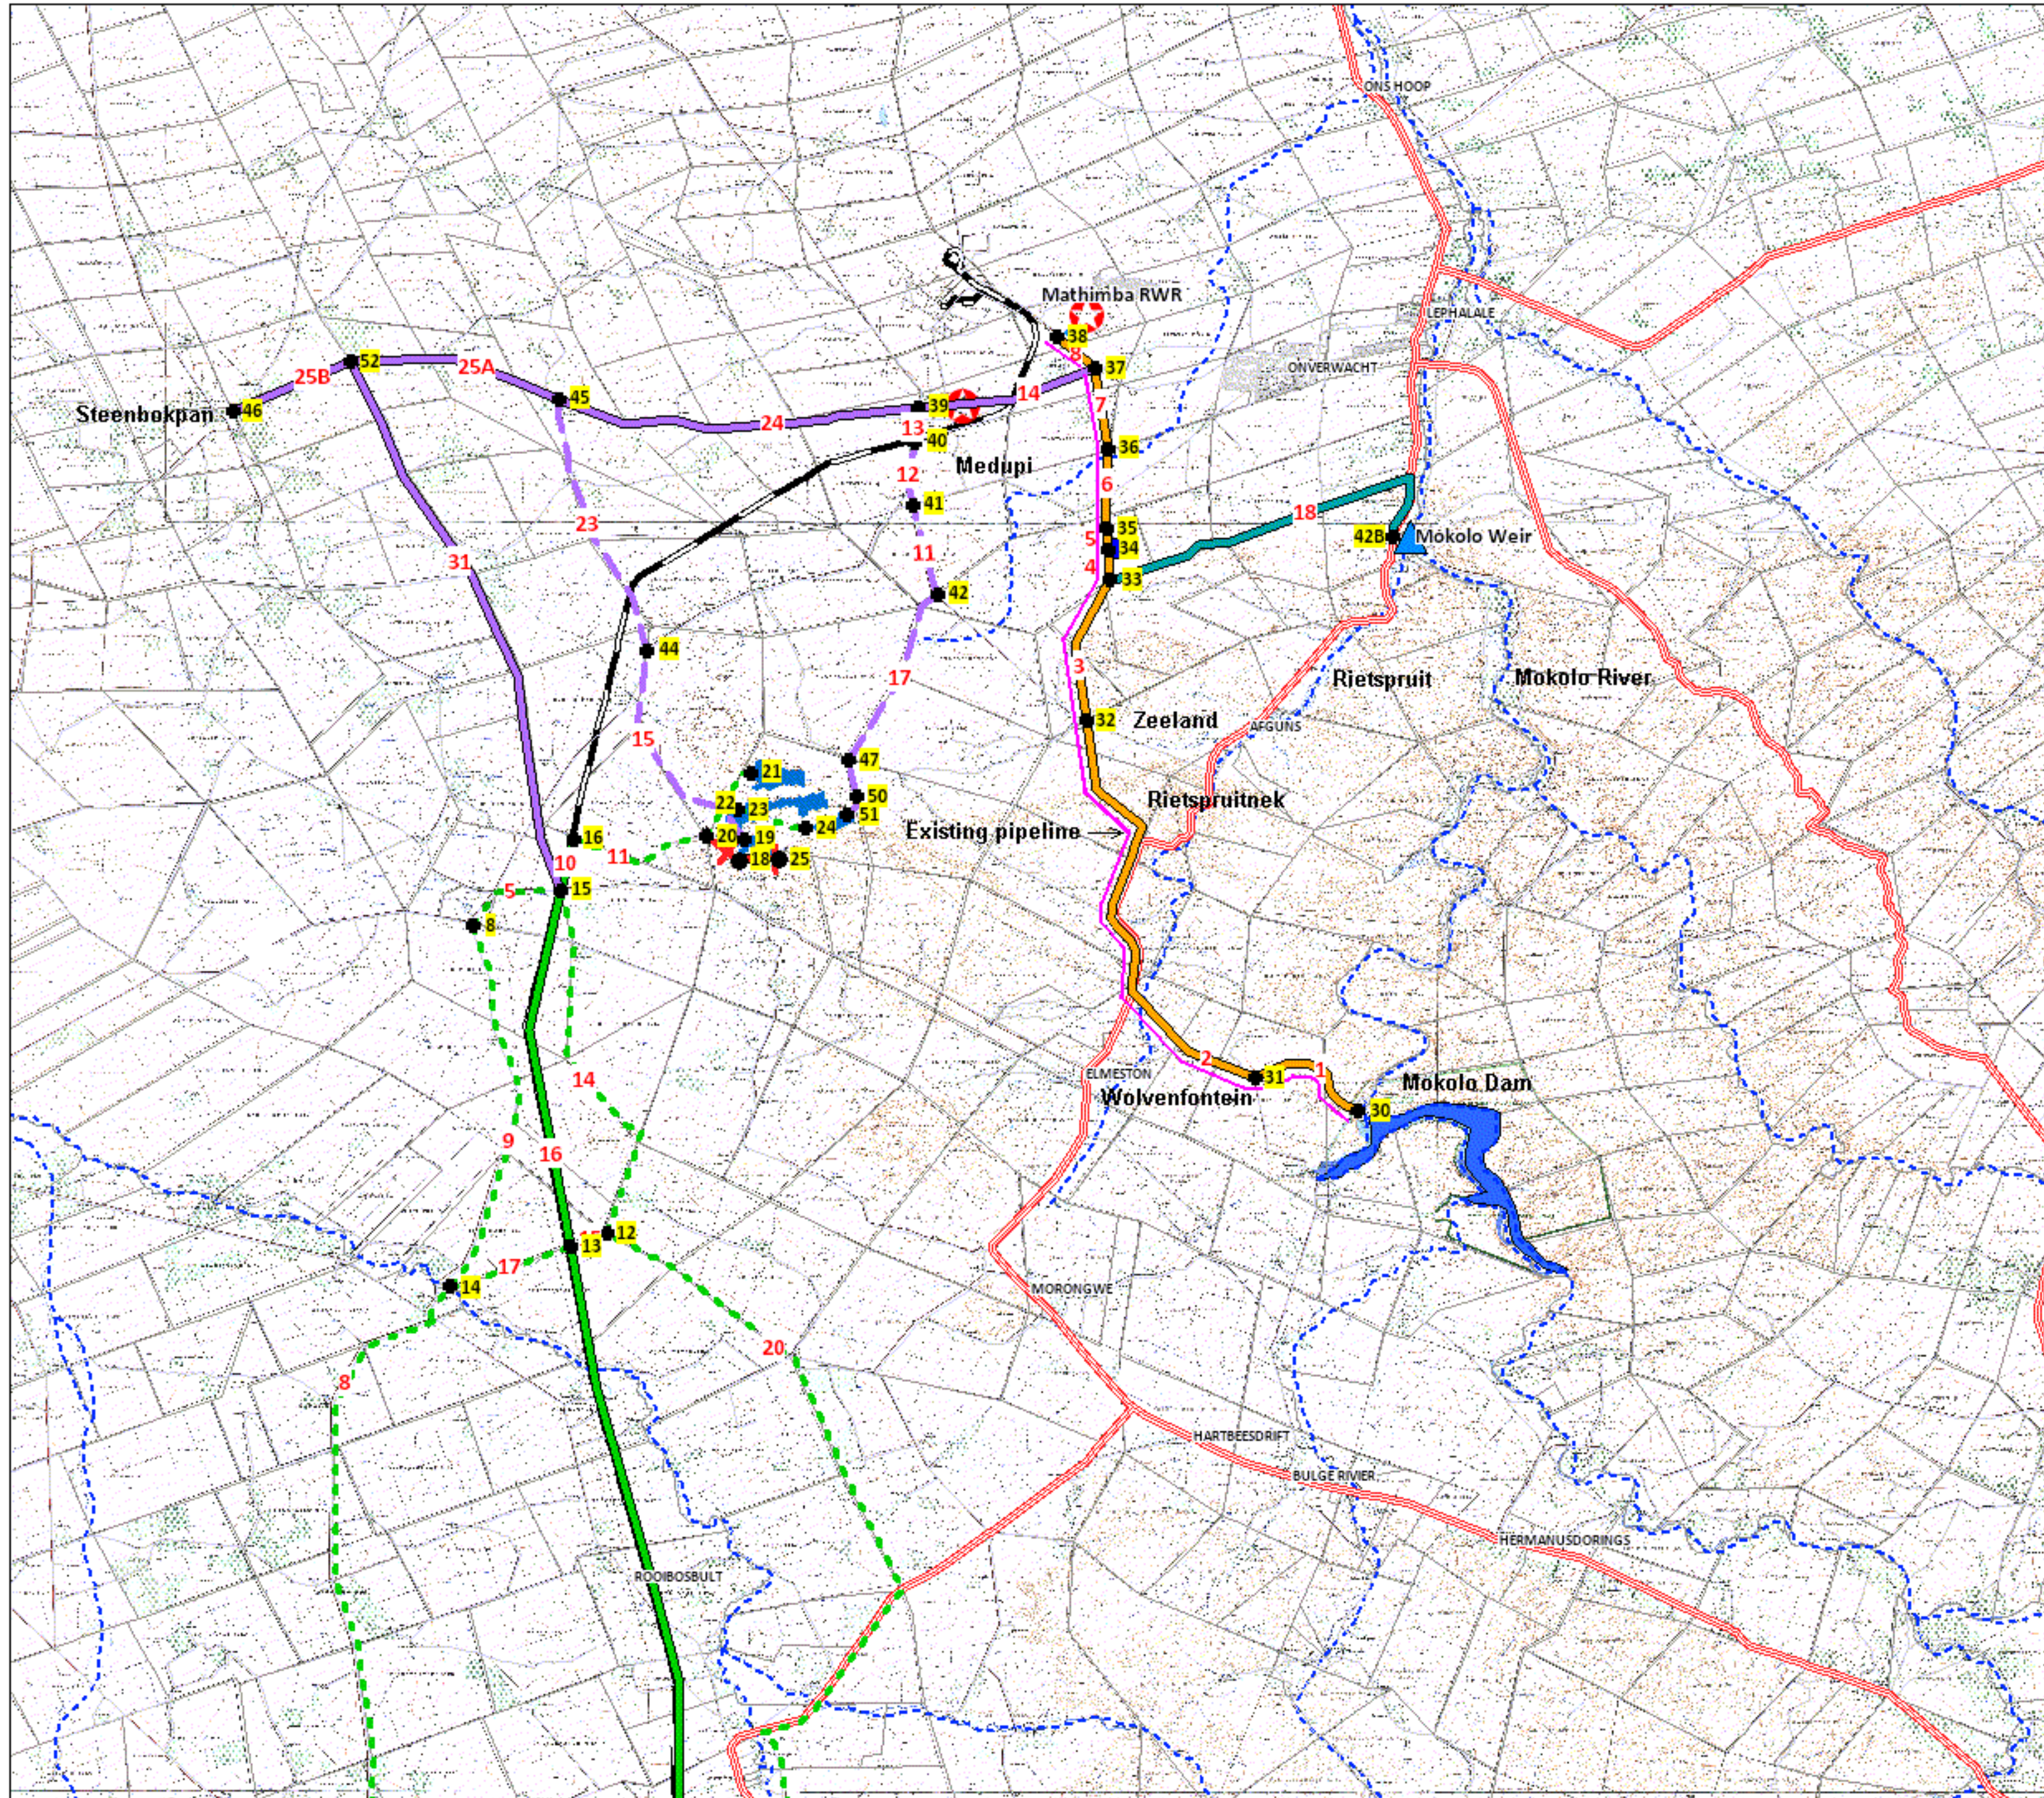

PROJECT:

Mokolo and Crocodile (West) Water Augmentation Project Feasibility Study: Technical Module

DRAWING TITLE:

MCWAP: Phase 1 A Options: Layout Plan

DRAWING NR:

WP 9528/LD/MTS/003/A

Transfer Routes

- Crocodile Transfer Routes
- - - Alternatives
- Mokolo Dam Abstraction
- Delivery Line Routes
- - - Alternative
- Mokolo River Weir Abstraction
- ▲ Weirs
- - - Rivers
- Dams
- Main Roads
- ★ Power station



5 0 5 10

Kilometers

Scale: 1:250,000

COMPILED BY:

IN ASSOCIATION WITH:



PREPARED FOR:

Department of Water Affairs and Forestry
Mr Ockie van den Berg
Tel: 012 336 8613



NOTES:

