


NOTES:

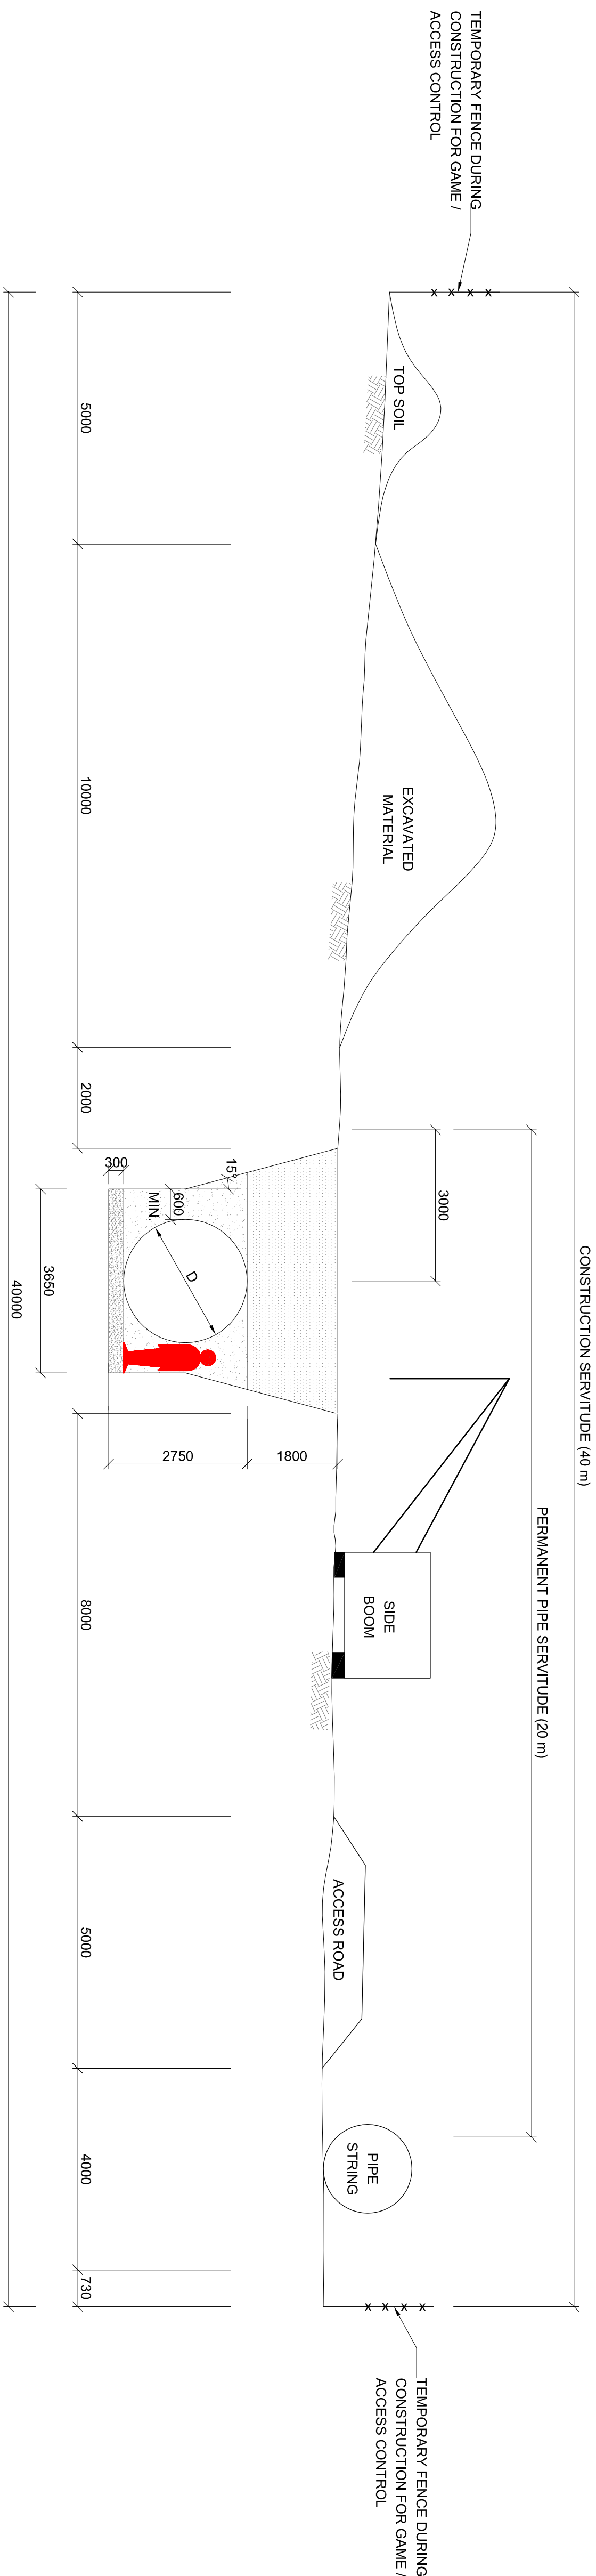

TYPICAL CONSTRUCTION  
SERVITUDE  
N.T.S.

[illegible][illegible]