

- ## NOTES:
1. ALL DIMENSIONS IN MILLIMETRES UNLESS OTHERWISE SHOWN.
  2. ALL LEVELS IN METRES ABOVE SEA LEVEL. (M.A.S.L.)
  3. COORDINATE SYSTEM BASED ON 1027 HARTBEESTHOCK 94
  4. \* INDICATES FARM NAME
  5. LOW-LIFT PUMP STATION RISING MAIN (2.1m DIAMETER) TO HAVE A CONSTANT UP-GRADE.
  6. A GAUGING WEIR IS REQUIRED DOWNSTREAM OF THE ABSTRACTION POINT, UPSTREAM OF THE FLOW TO THE STRUCTURE. THE STRUCTURE SHOULD BE DESIGNED TO ALLOW THE FLOW TO PASS AS POSSIBLE TO THE ABSTRACTION WEIR. IF IT IS POSSIBLE TO USE THE ABSTRACTION WEIR TO ACCURATELY GAUGE FLOWS THE A DOWNSTREAM WEIR IS NOT REQUIRED. TWO POSSIBLE LOCATIONS FOR THE GAUGING WEIR ARE SHOWN ALTHOUGH FURTHER INVESTIGATIONS ARE REQUIRED TO FIND A SUITABLE SITE.

## NOTES:

1. ALL DIMENSIONS IN MILLIMETRES UNLESS OTHERWISE SHOWN.
2. ALL LEVELS IN METRES ABOVE SEA LEVEL. (M.A.S.L.)
3. COORDINATE SYSTEM BASED ON 1027 HARTBEESTHOK 94
4. \* INDICATES FARM NAME

\* INDICATES FARM NAME

5. LOW-LIFT PUMP STATION RISING MAIN (2.1m DIAMETER) TO HAVE A CONSTANT UP-GRADE.

### A CONSTANT UP-GRADE

6. A GAUGING WEIR IS REQUIRED DOWNSTREAM OF THE ABSTRACTION WEIR TO MONITOR THE FLOWS PAST THE STRUCTURE. THE STRUCTURE SHOULD IDEALLY BE LOCATED AS CLOSE AS POSSIBLE TO THE ABSTRACTION WEIR. IF IT IS POSSIBLE TO USE THE ABSTRACTION WEIR TO ACCURATELY GAUGE FLOWS THE A DOWNSTREAM WEIR IS NOT REQUIRED. TWO POSSIBLE LOCATIONS FOR THE GAUGING WEIR ARE SHOWN, ALTHOUGH FURTHER INVESTIGATIONS ARE REQUIRED TO FIND A SUITABLE SITE.

## DESIGN PARAMETERS


| PARAMETER                   | STAGE 1                | STAGE 2                |
|-----------------------------|------------------------|------------------------|
| SCHEME DELIVERY REQUIREMENT | 200 Mm <sup>3</sup> /a | 430 Mm <sup>3</sup> /a |
| AVERAGE DESIGN FLOW         | 6.3 m <sup>3</sup> /s  | 13.6 m <sup>3</sup> /s |
| MAXIMUM DESIGN FLOW (+20%)  | 7.6 m <sup>3</sup> /s  | 16.4 m <sup>3</sup> /s |
| BALANCING RESERVOIR         |                        |                        |

DURING STAGE 1, COMPARTMENTS 1 - 4 WILL BE REQUIRED. 1 COMPARTMENT WILL BE DRAWN DOWN AT A TIME WHILST THE PREVIOUSLY EMPTIED COMPARTMENT IS REFILLED.


DURING STAGE 2, COMPARTMENT 5 IS ADDED. 2 COMPARTMENTS WILL BE DRAWN DOWN AT A TIME WHILST THE 2 PREVIOUSLY EMPTIED COMPARTMENTS ARE REFILLED.

COMPARTMENTS 6 AND 7 ARE AVAILABLE FOR FUTURE EXPANSION TO PROVIDE IMPROVEMENT OF RIVER MANAGEMENT EFFICIENCY

| Date:                                                                               | Day/night: | Duration:                                                                           | Deadline: | Topic:                                                                              |
|-------------------------------------------------------------------------------------|------------|-------------------------------------------------------------------------------------|-----------|-------------------------------------------------------------------------------------|
| AFRICON IN ASSOCIATION WITH VELAWKE AND KWEZI V3                                    |            |                                                                                     |           |                                                                                     |
|  |            |  |           |  |

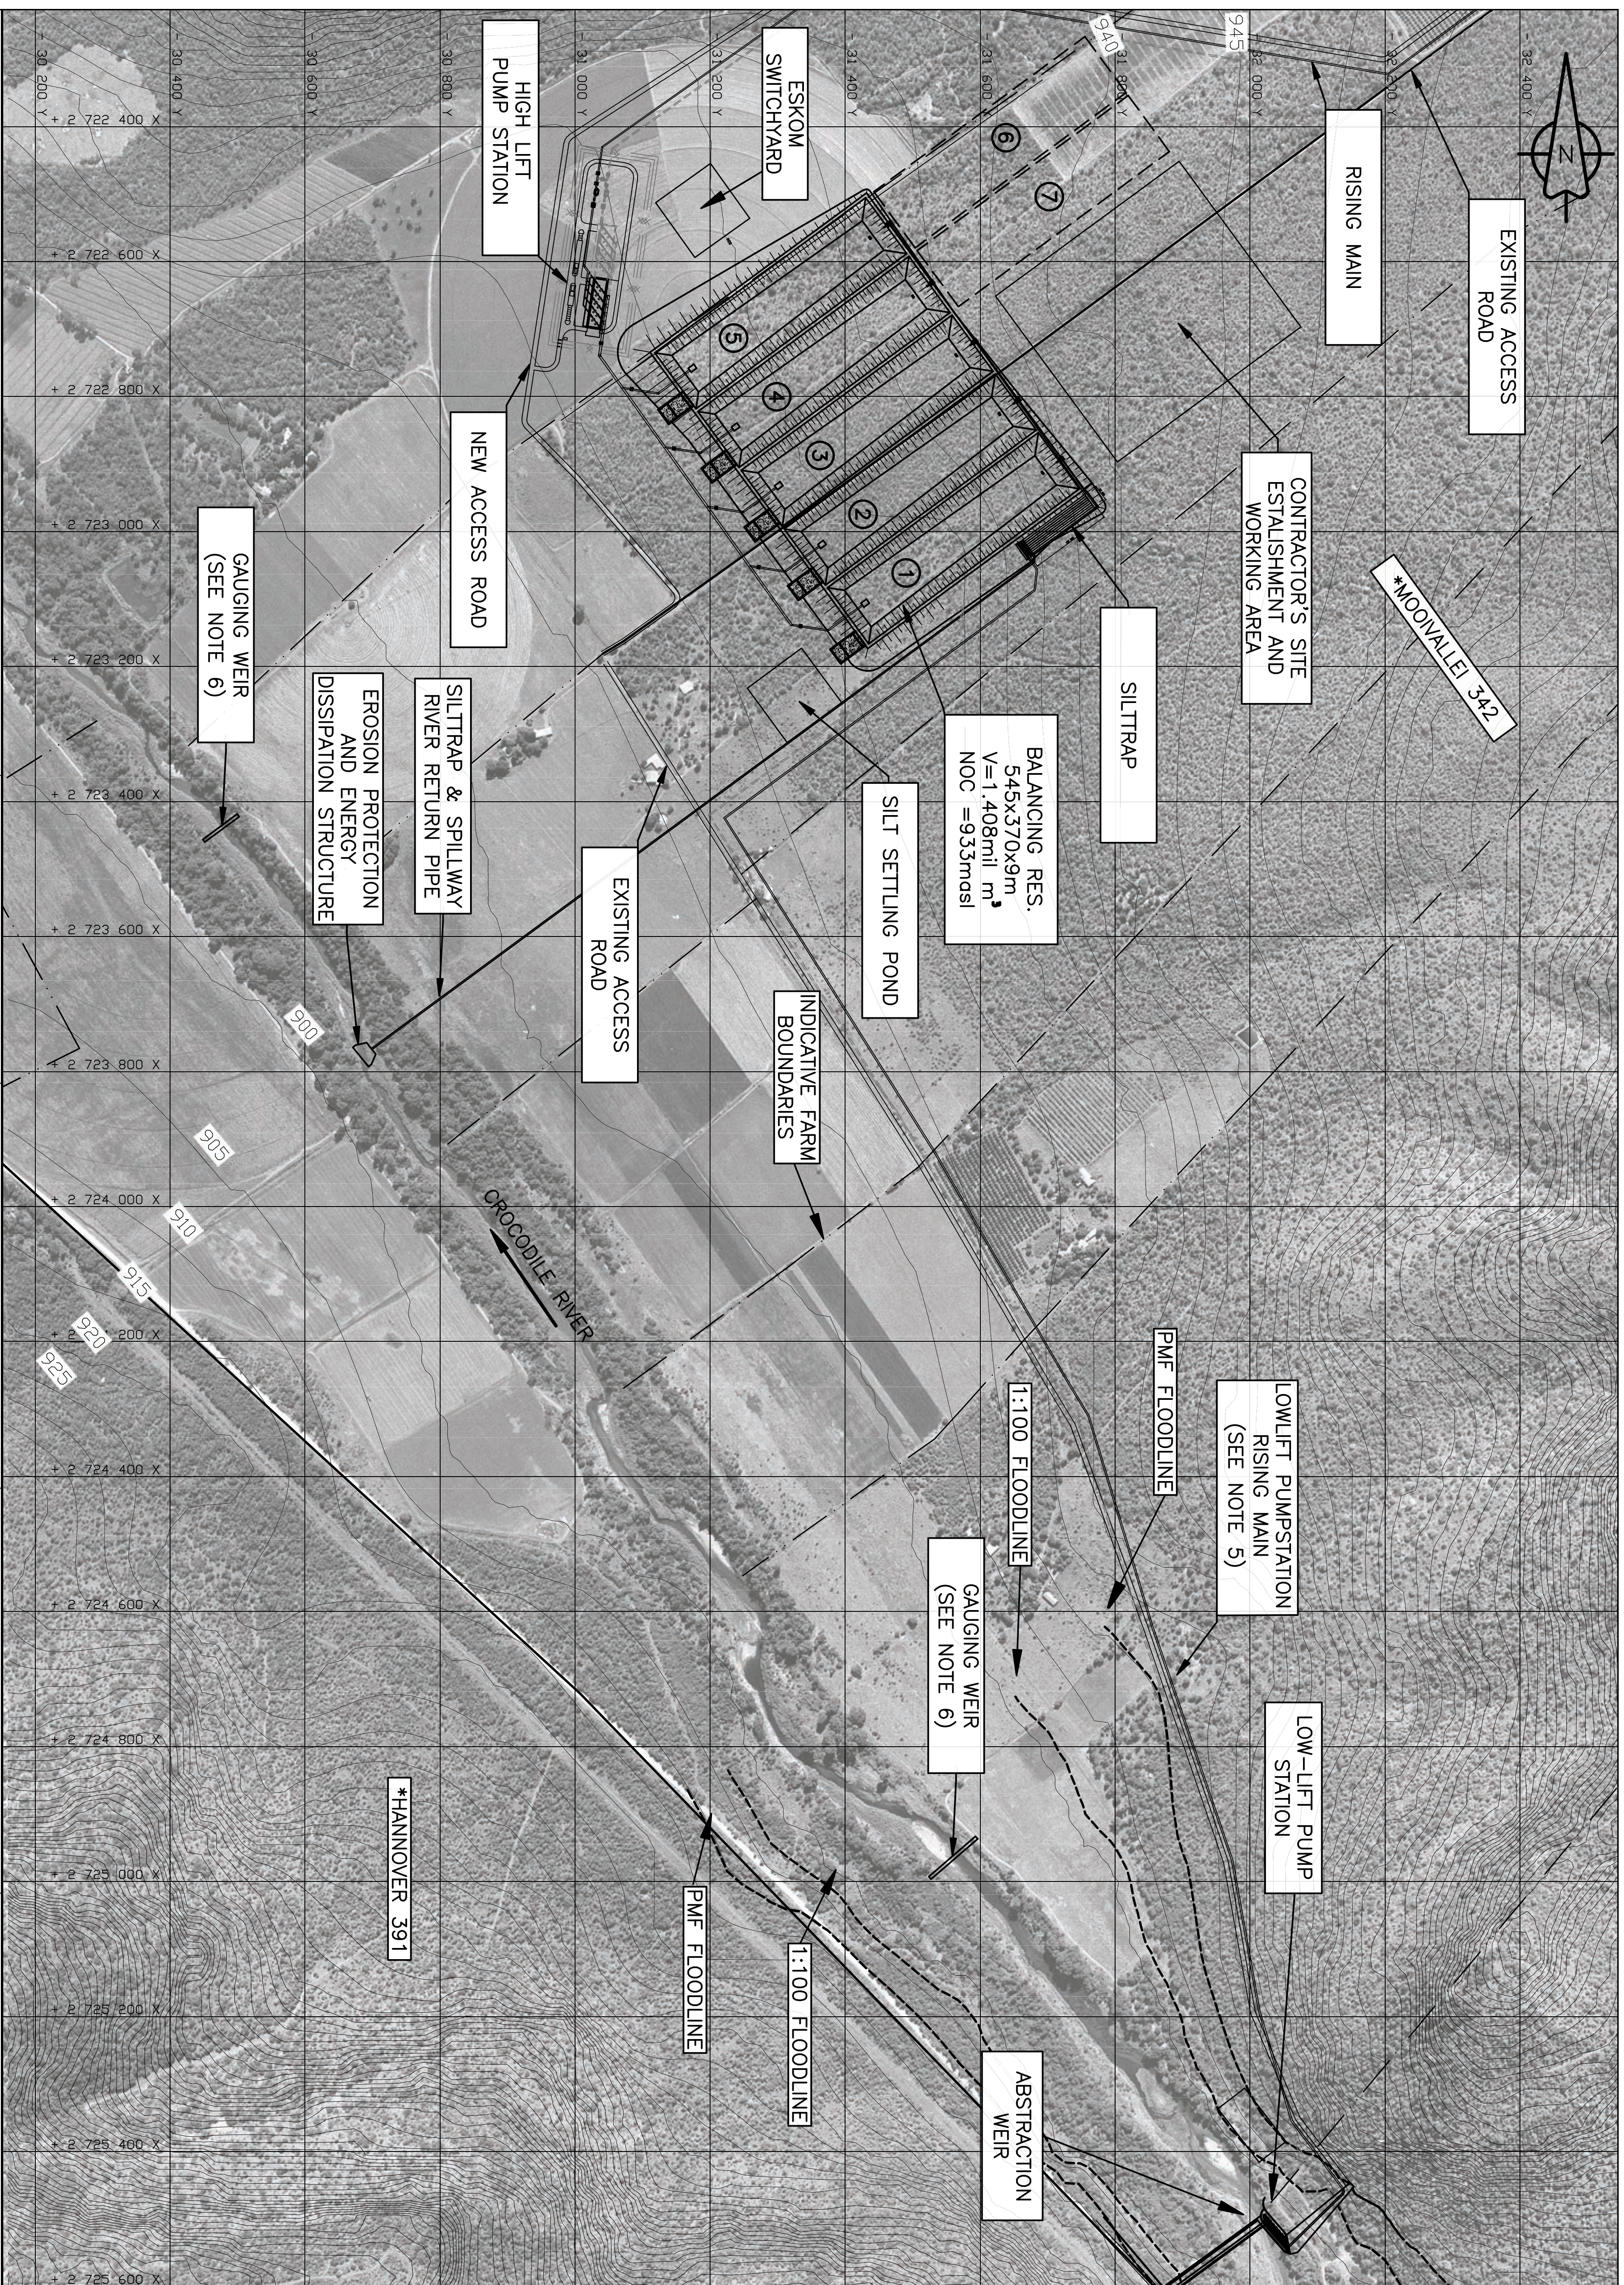[illegible][illegible]



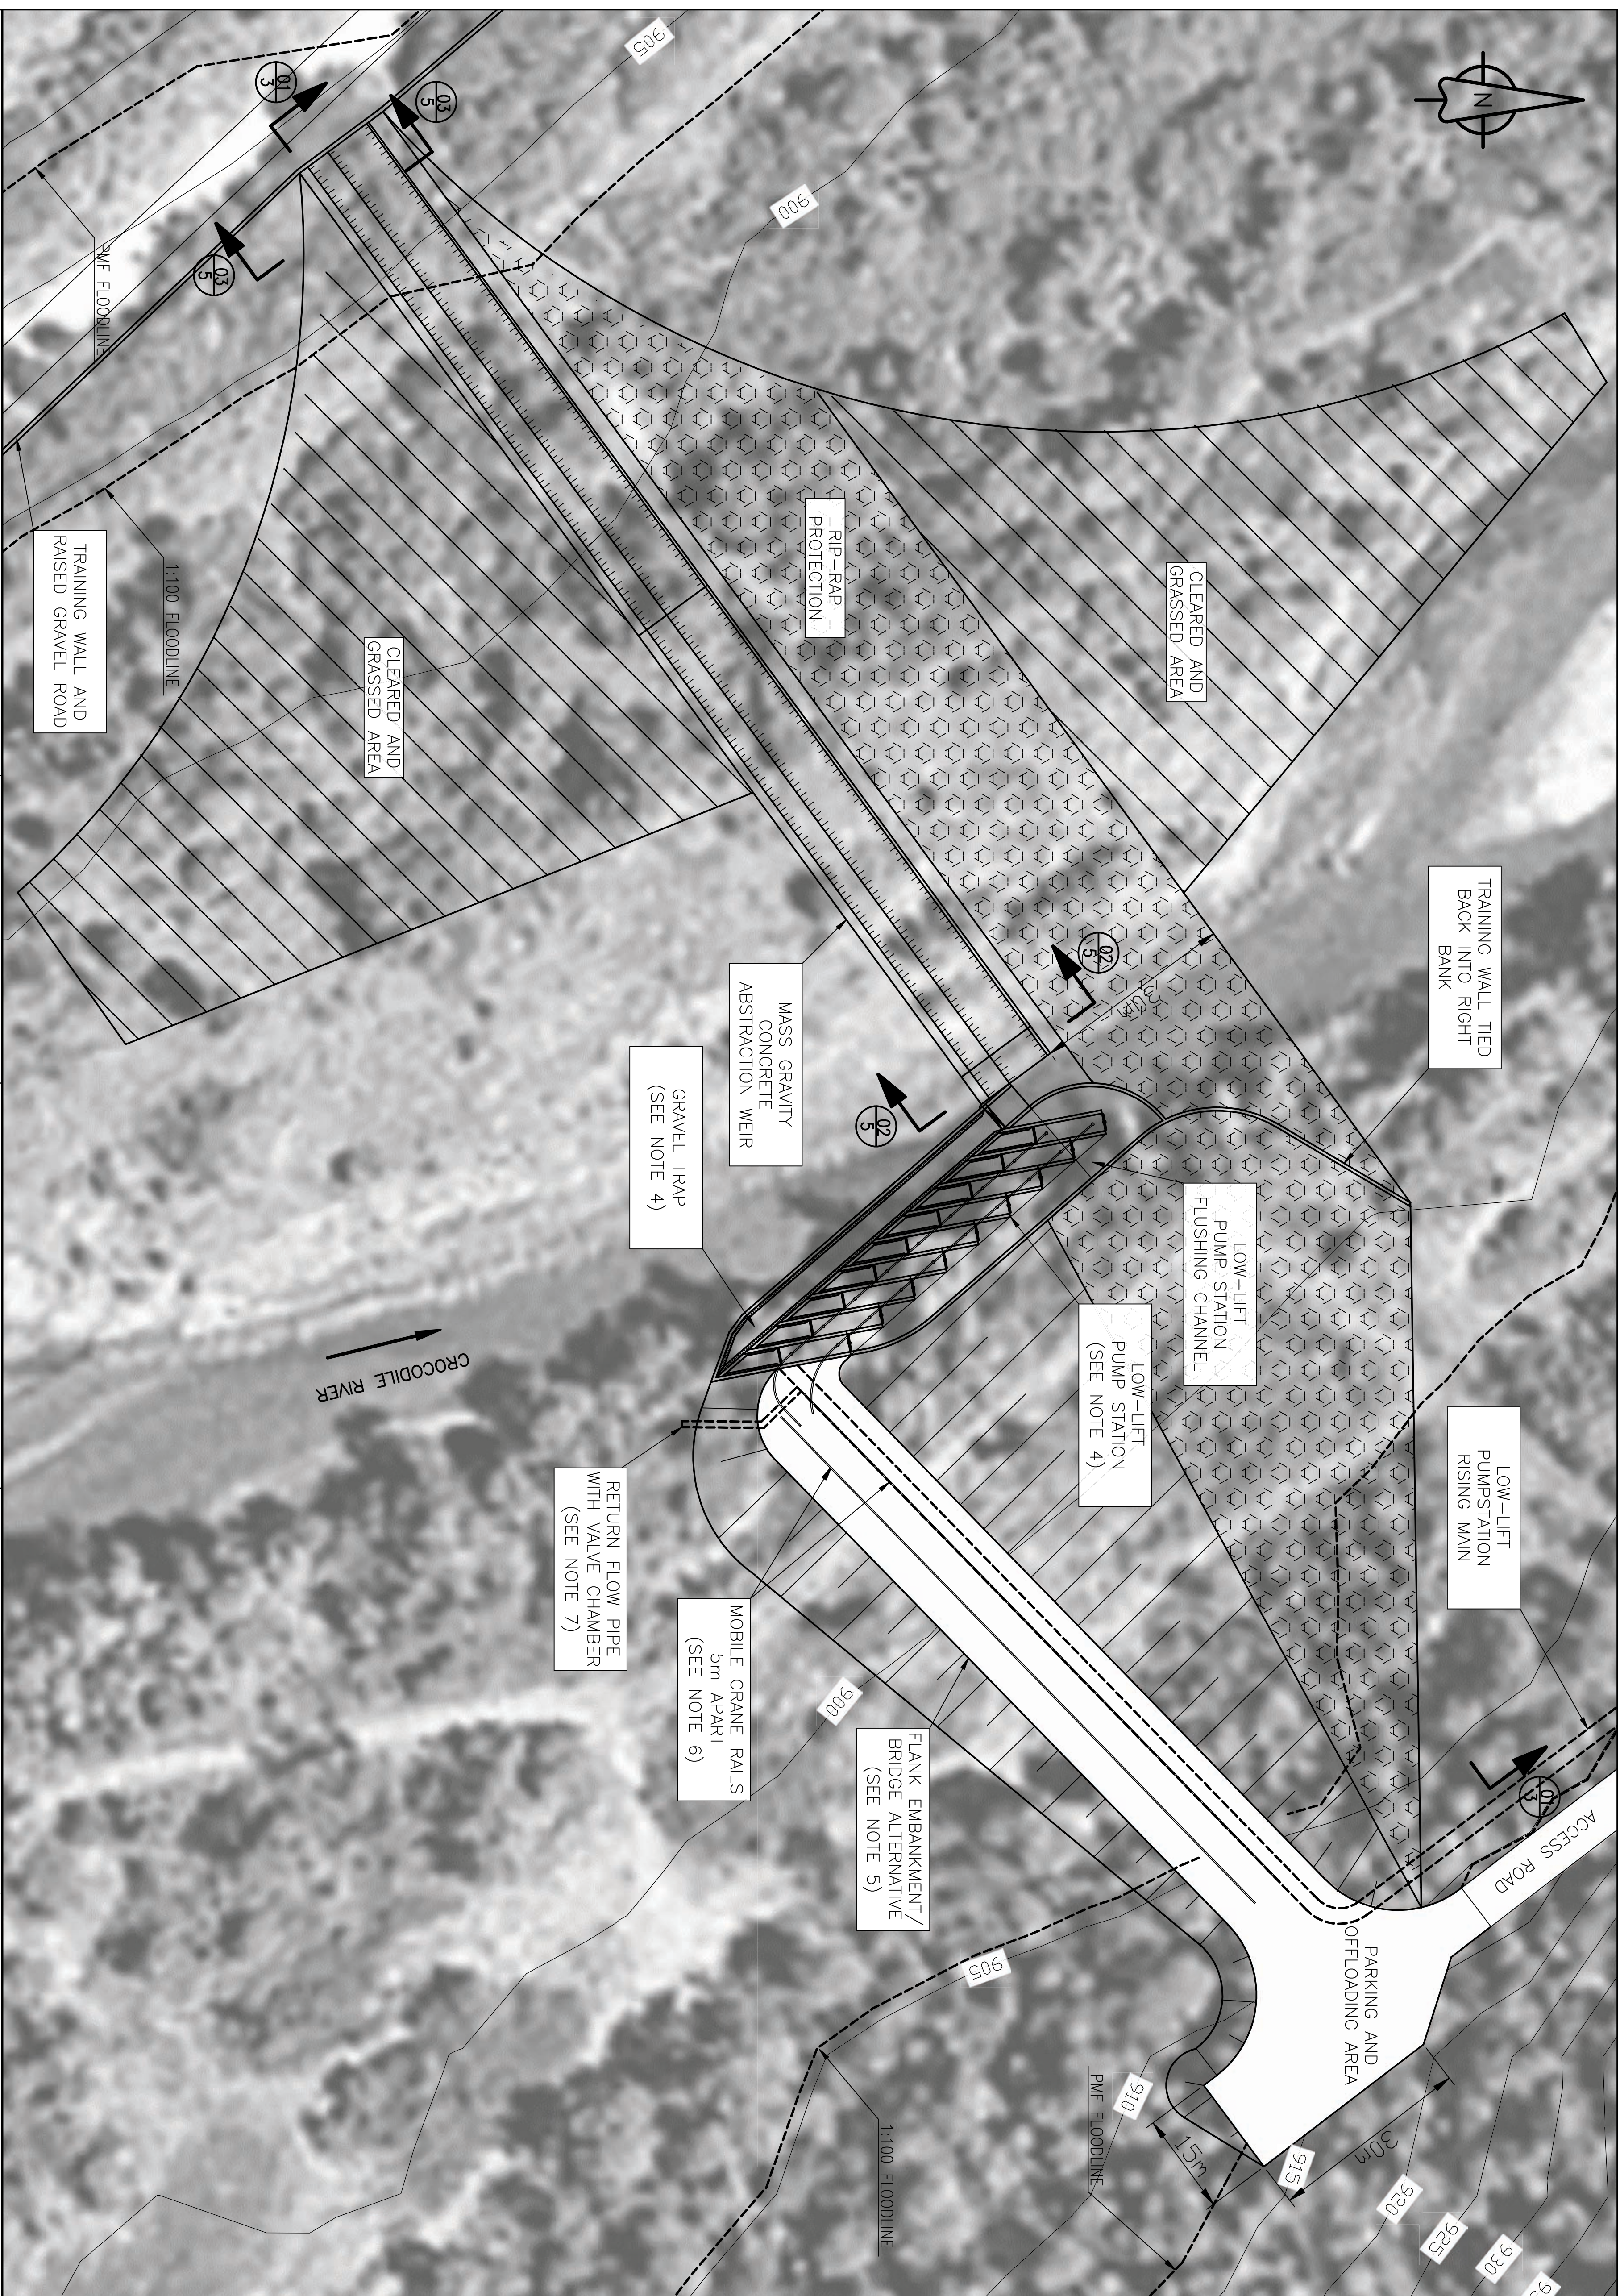


| NOTES: |   |  |  |  |
|--------|---|--|--|--|
| 1.     | ALL DIMENSIONS IN MILLIMETRES UNLESS OTHERWISE SHOWN.   |  |  |  |
| 2.     | ALL LEVELS IN METRES ABOVE SEA LEVEL. (M.A.S.L.)   |  |  |  |
| 3.     | COORDINATE SYSTEM BASED ON 1027 HARTBEESTHOEK 94.   |  |  |  |
| 4.     | SEE DRAWINGS WP9582/DD/VPW/005 AND WP9582/DD/VPW/006 FOR LOW-LIFT PUMP STATION DETAILS.   |  |  |  |
| 5.     | THE FLANK EMBANKMENT ON THE RIGHT BANK CAN BE REPLACED WITH A BRIDGE STRUCTURE WHICH WILL ALLOW ACCESS TO THE LOW-LIFT PUMP STATION OPERATING LEVEL ABOVE THE PUMP FLOODLEVEL.                                             |  |  |  |
| 6.     | ALTERNATIVELY, THE MOBILE CRANE TRAILS CAN BE REPLACED WITH A ROAD SURFACE. A TRUCK CAN THEN GAIN ACCESS TO THE LOW-LIFT PUMP-STATION TO LOAD OR UNLOAD HEAVY EQUIPMENT.                                                   |  |  |  |
| 7.     | THE RETURN FLOW PIPE AND FLOW CONTROL VALVE CAN BE USED TO ADJUST FOR FLUCTUATING RIVER FLOWS THAT DO NOT MATCH THE FLOW-LIFT PUMP-STATION CAPACITY. THE RETURN PIPE WILL HAVE A MAXIMUM CAPACITY OF 0.5 m <sup>3</sup> /s |  |  |  |



---

NOTES:

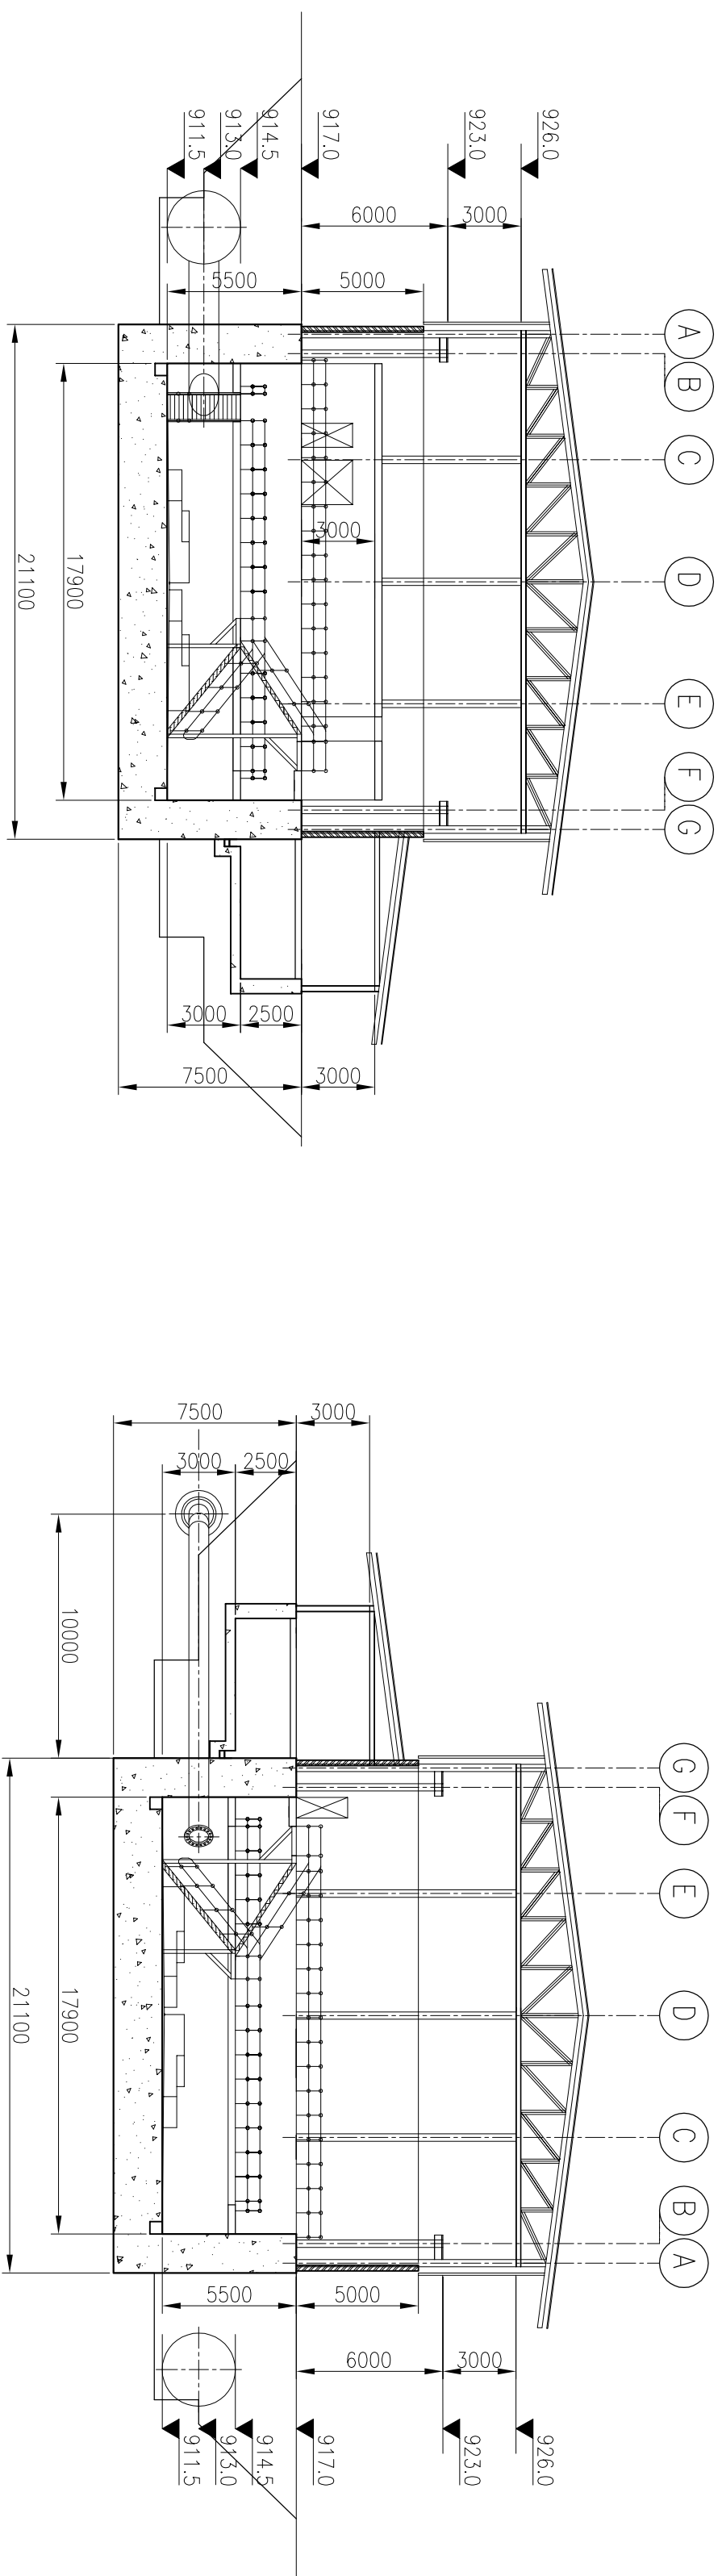


SECTION 01-01

SCALE: 1: 250


SECTION 02-02

SCALE: 1: 250

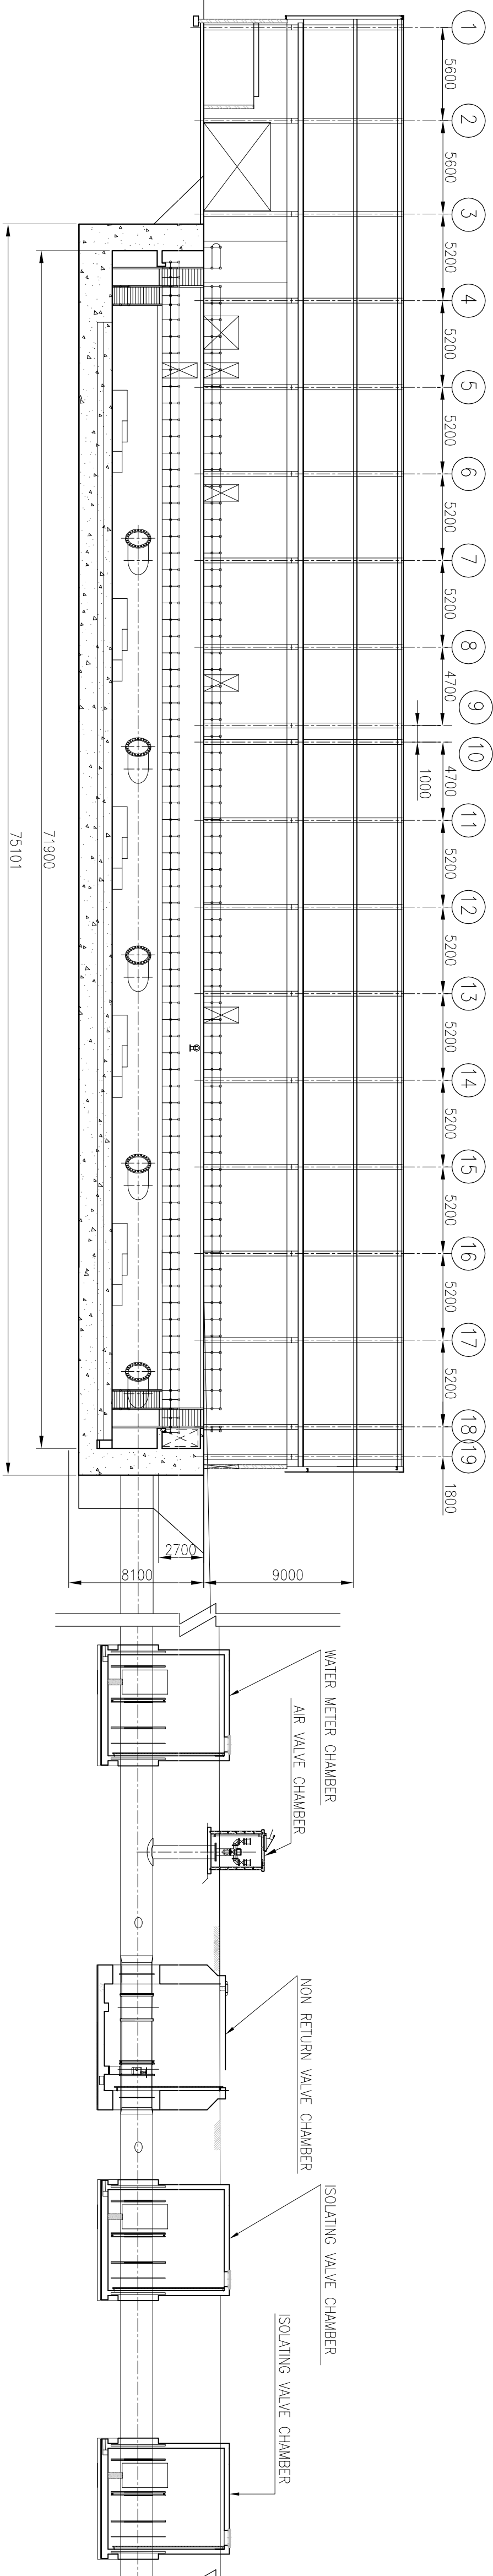

## SECTION 03-03

SCALE: 1: 250

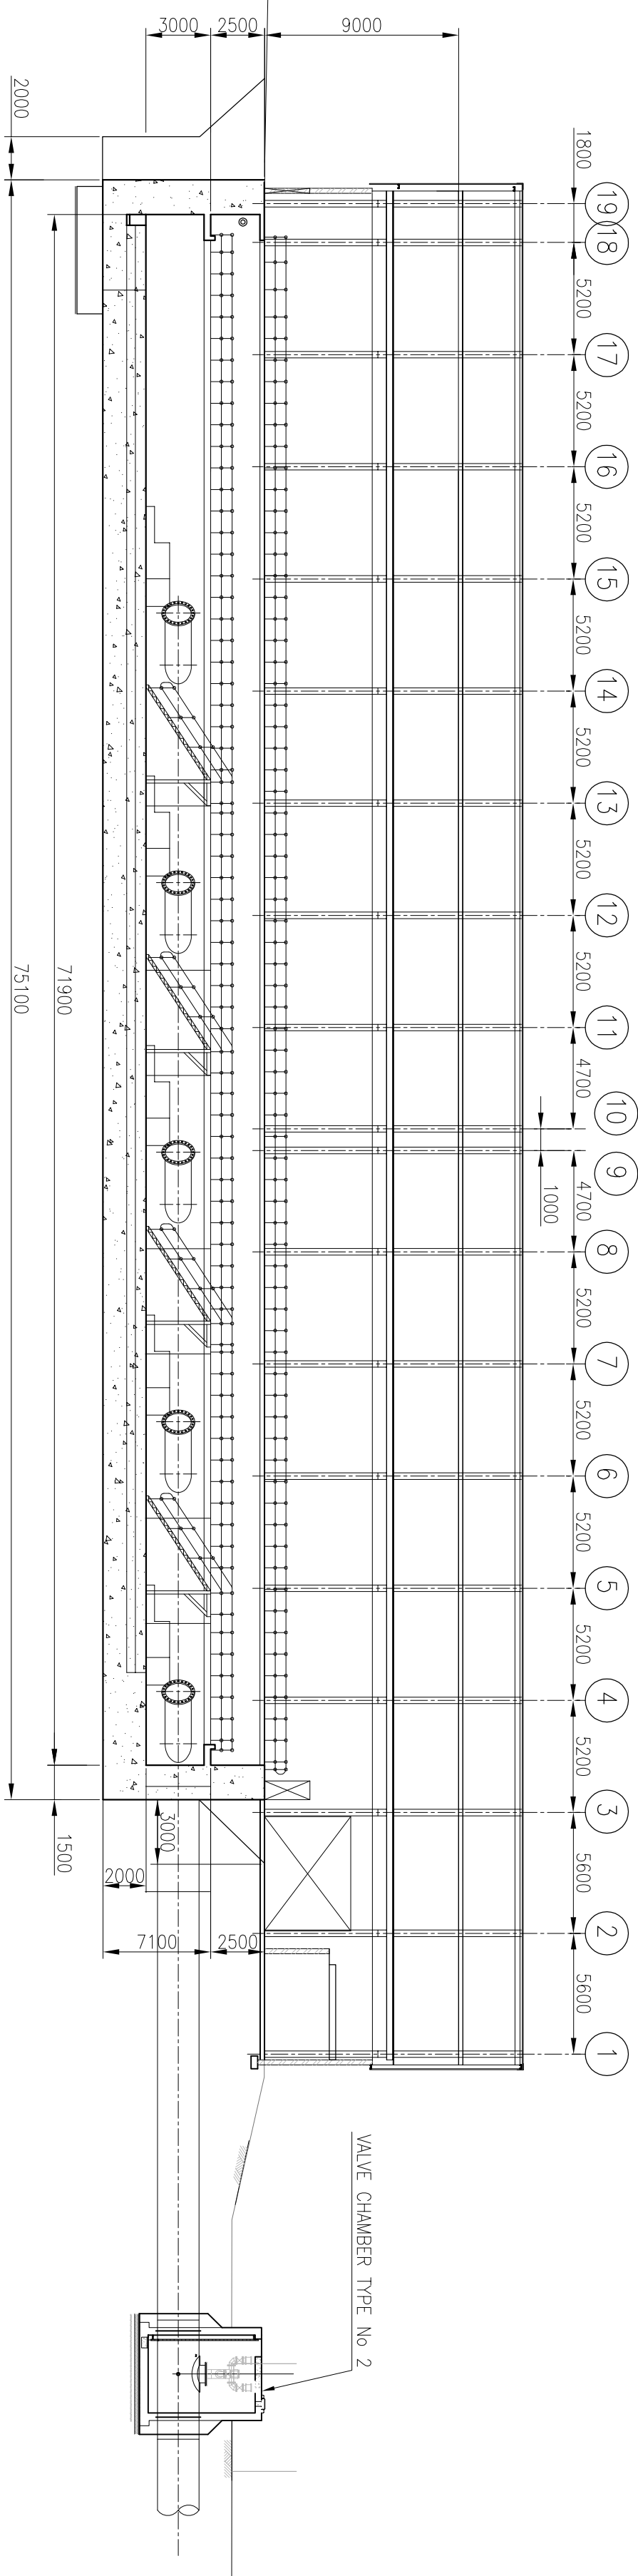

## SECTION 04-04

SCALE: 1: 250

| Date  | Designee    | Drawing   | Received | Accepted |
|-------|-------------|-----------|----------|----------|
|       |             |           |          |          |
|       |             |           |          |          |
| SHEET | DESCRIPTION | OTHER NO. | REC. NO. |          |


| SHEET | DESCRIPTION | OTHER NO. | REC. NO. |
|-------|-------------|-----------|----------|
|-------|-------------|-----------|----------|

|                                          |      |                                          |      |
|------------------------------------------|------|------------------------------------------|------|
| DEPARTMENT OF WATER AFFAIRS AND FORESTRY |      | DEPARTMENT OF WATER AFFAIRS AND FORESTRY |      |
| SETTLING OUT POINTS:                     |      | REVISION                                 |      |
| MOD No.                                  | DATE | FOR                                      | DRAW |
|                                          |      |                                          |      |
| SCALES:                                  |      |                                          |      |


|                                             |  |  |  |  |  |  |  |  |  |
|---------------------------------------------|--|--|--|--|--|--|--|--|--|
| REPUBLIC OF SOUTH AFRICA                    |  |  |  |  |  |  |  |  |  |
| MOKOLO-CROCODILE WATER AUGMENTATION PROJECT |  |  |  |  |  |  |  |  |  |
| VLEËPOORT HIGH LIFT PUMPSTATION             |  |  |  |  |  |  |  |  |  |
| SECTIONS                                    |  |  |  |  |  |  |  |  |  |
| PROVINCE: LIMPOPO                           |  |  |  |  |  |  |  |  |  |
| DISTRICT: WATERBERG                         |  |  |  |  |  |  |  |  |  |
| MUNICIPALITY: MOKOLO                        |  |  |  |  |  |  |  |  |  |
| LOCAL AUTHORITY: MOKOLO                     |  |  |  |  |  |  |  |  |  |
| PROJECT NO.: WP9528                         |  |  |  |  |  |  |  |  |  |
| DRAWING NO.: 1 OF 1                         |  |  |  |  |  |  |  |  |  |
| DATE: 14/10/05/04                           |  |  |  |  |  |  |  |  |  |
| DRAWN BY: .....                             |  |  |  |  |  |  |  |  |  |
| CHECKED BY: .....                           |  |  |  |  |  |  |  |  |  |
| APPROVED BY: .....                          |  |  |  |  |  |  |  |  |  |
| DIRECTOR: .....                             |  |  |  |  |  |  |  |  |  |
| CHIEF ENGINEER: .....                       |  |  |  |  |  |  |  |  |  |
| DESIGNER: .....                             |  |  |  |  |  |  |  |  |  |
| DRAWER: .....                               |  |  |  |  |  |  |  |  |  |
| CHECKER: .....                              |  |  |  |  |  |  |  |  |  |
| TRACE: .....                                |  |  |  |  |  |  |  |  |  |
| P. YAKO                                     |  |  |  |  |  |  |  |  |  |
| DIRECTOR GENERAL                            |  |  |  |  |  |  |  |  |  |
| DESIGN: .....                               |  |  |  |  |  |  |  |  |  |
| DRAWING: .....                              |  |  |  |  |  |  |  |  |  |
| APPROVED: .....                             |  |  |  |  |  |  |  |  |  |
| DRAWER: .....                               |  |  |  |  |  |  |  |  |  |
| CHECKER: .....                              |  |  |  |  |  |  |  |  |  |
| TRACE: .....                                |  |  |  |  |  |  |  |  |  |
| P. YAKO                                     |  |  |  |  |  |  |  |  |  |



NOTES:

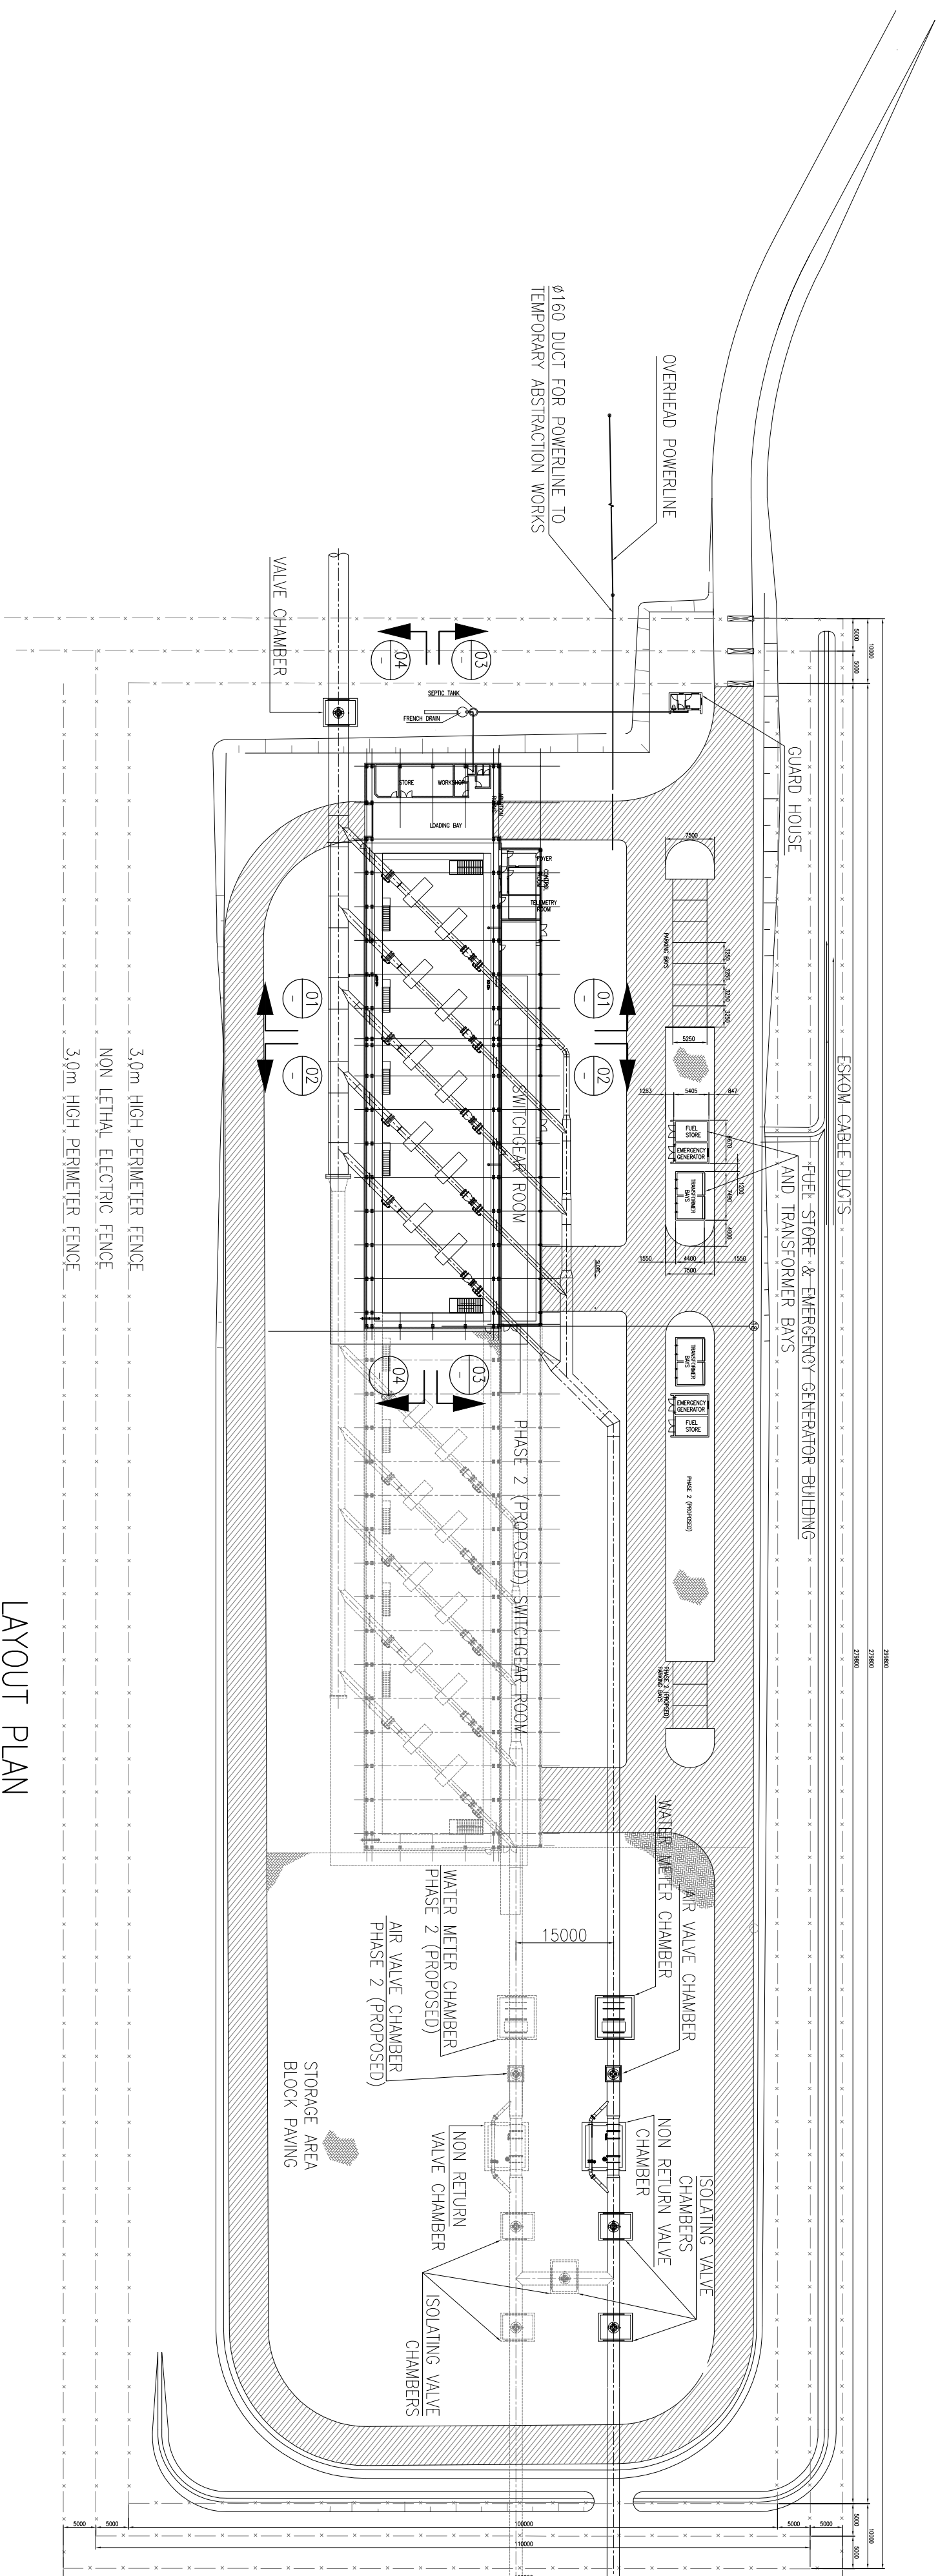




LAYOUT PLAN  
SCALE: 1:750

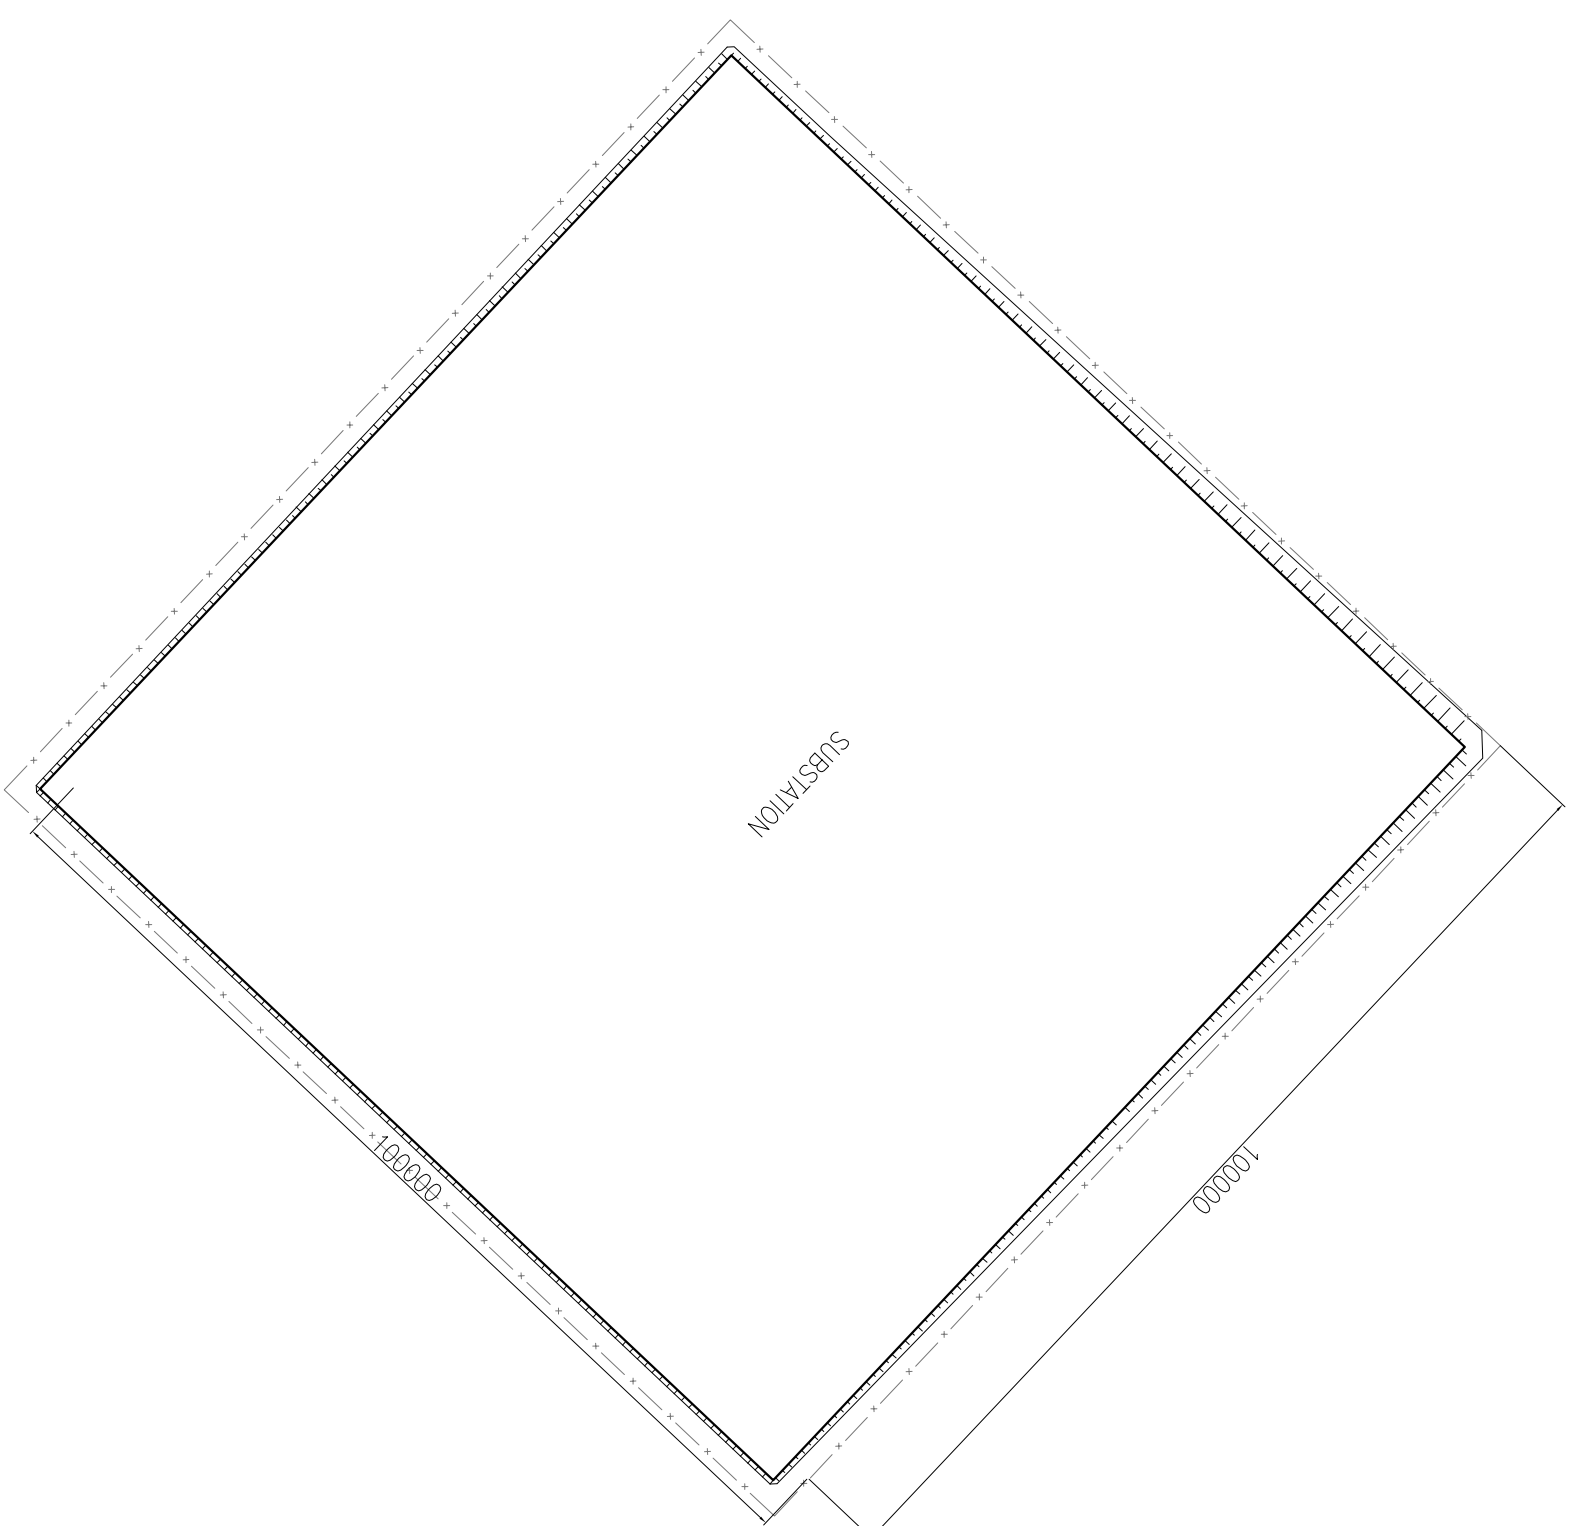[illegible]

## LIST OF DRAWINGS

[illegible]



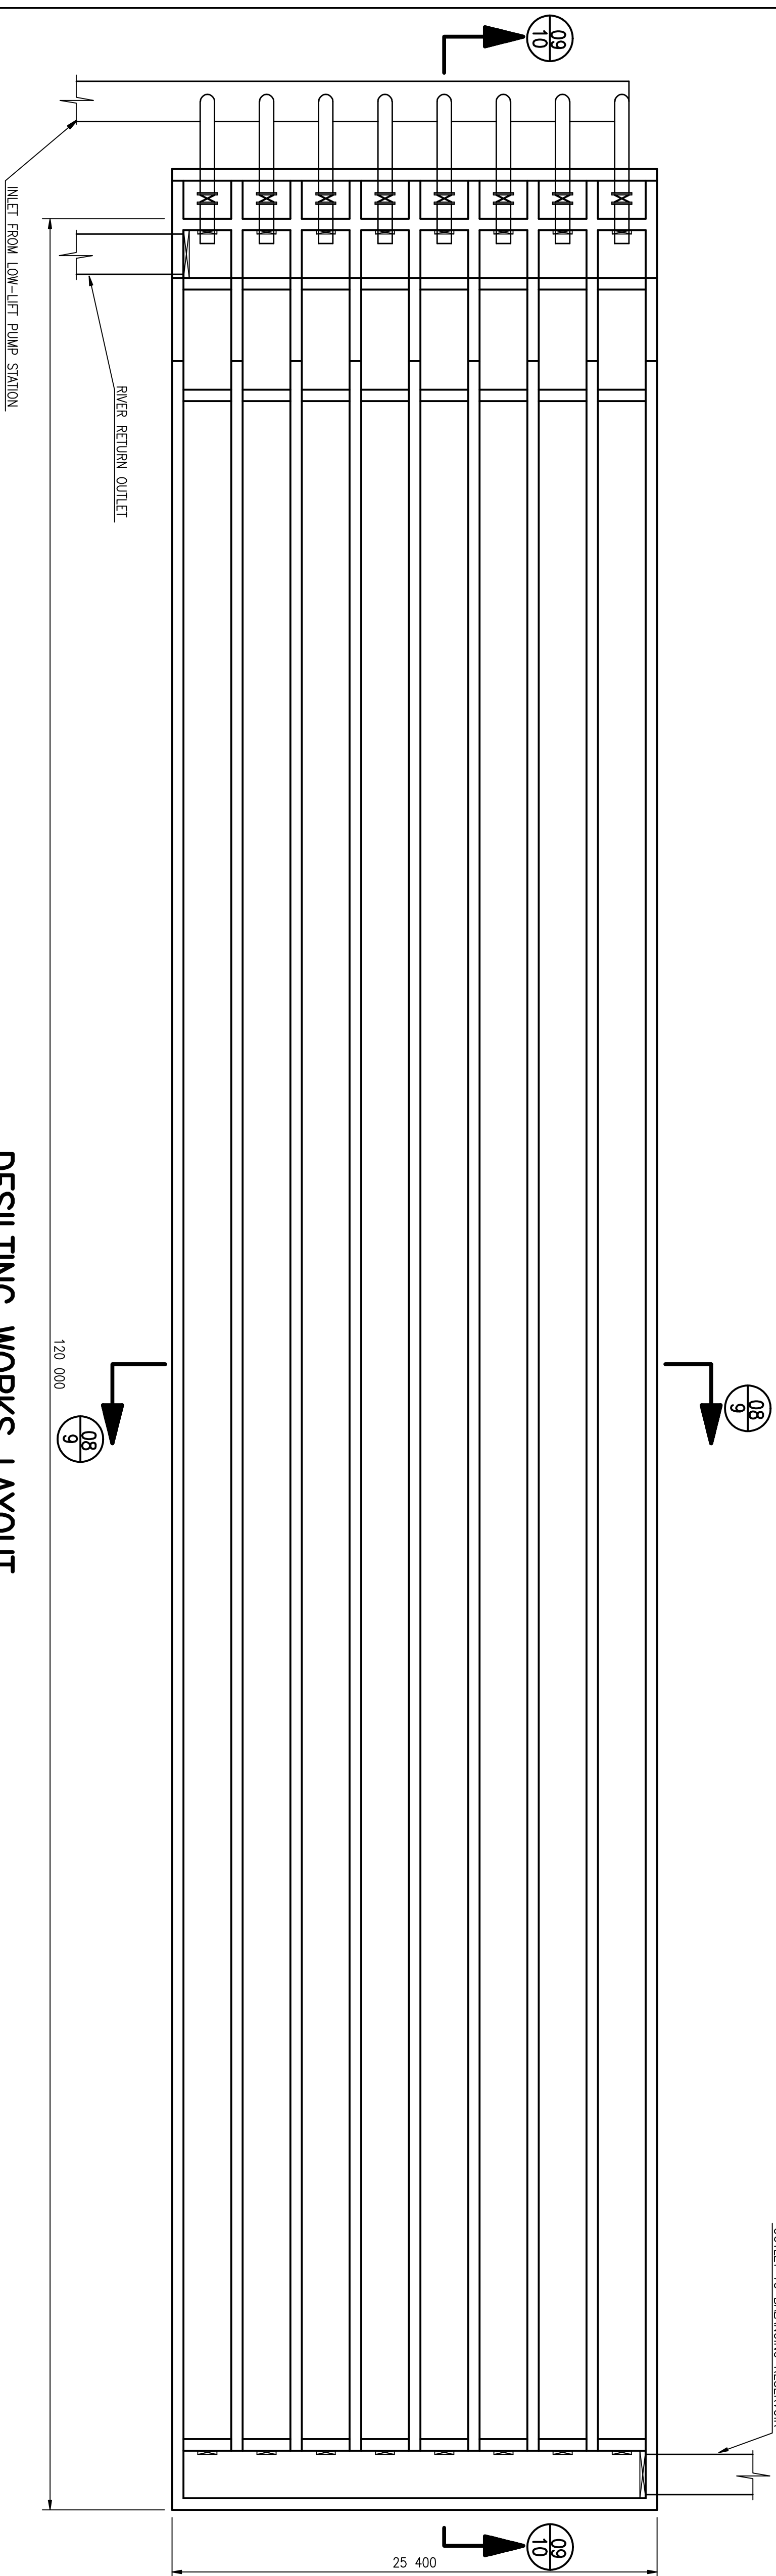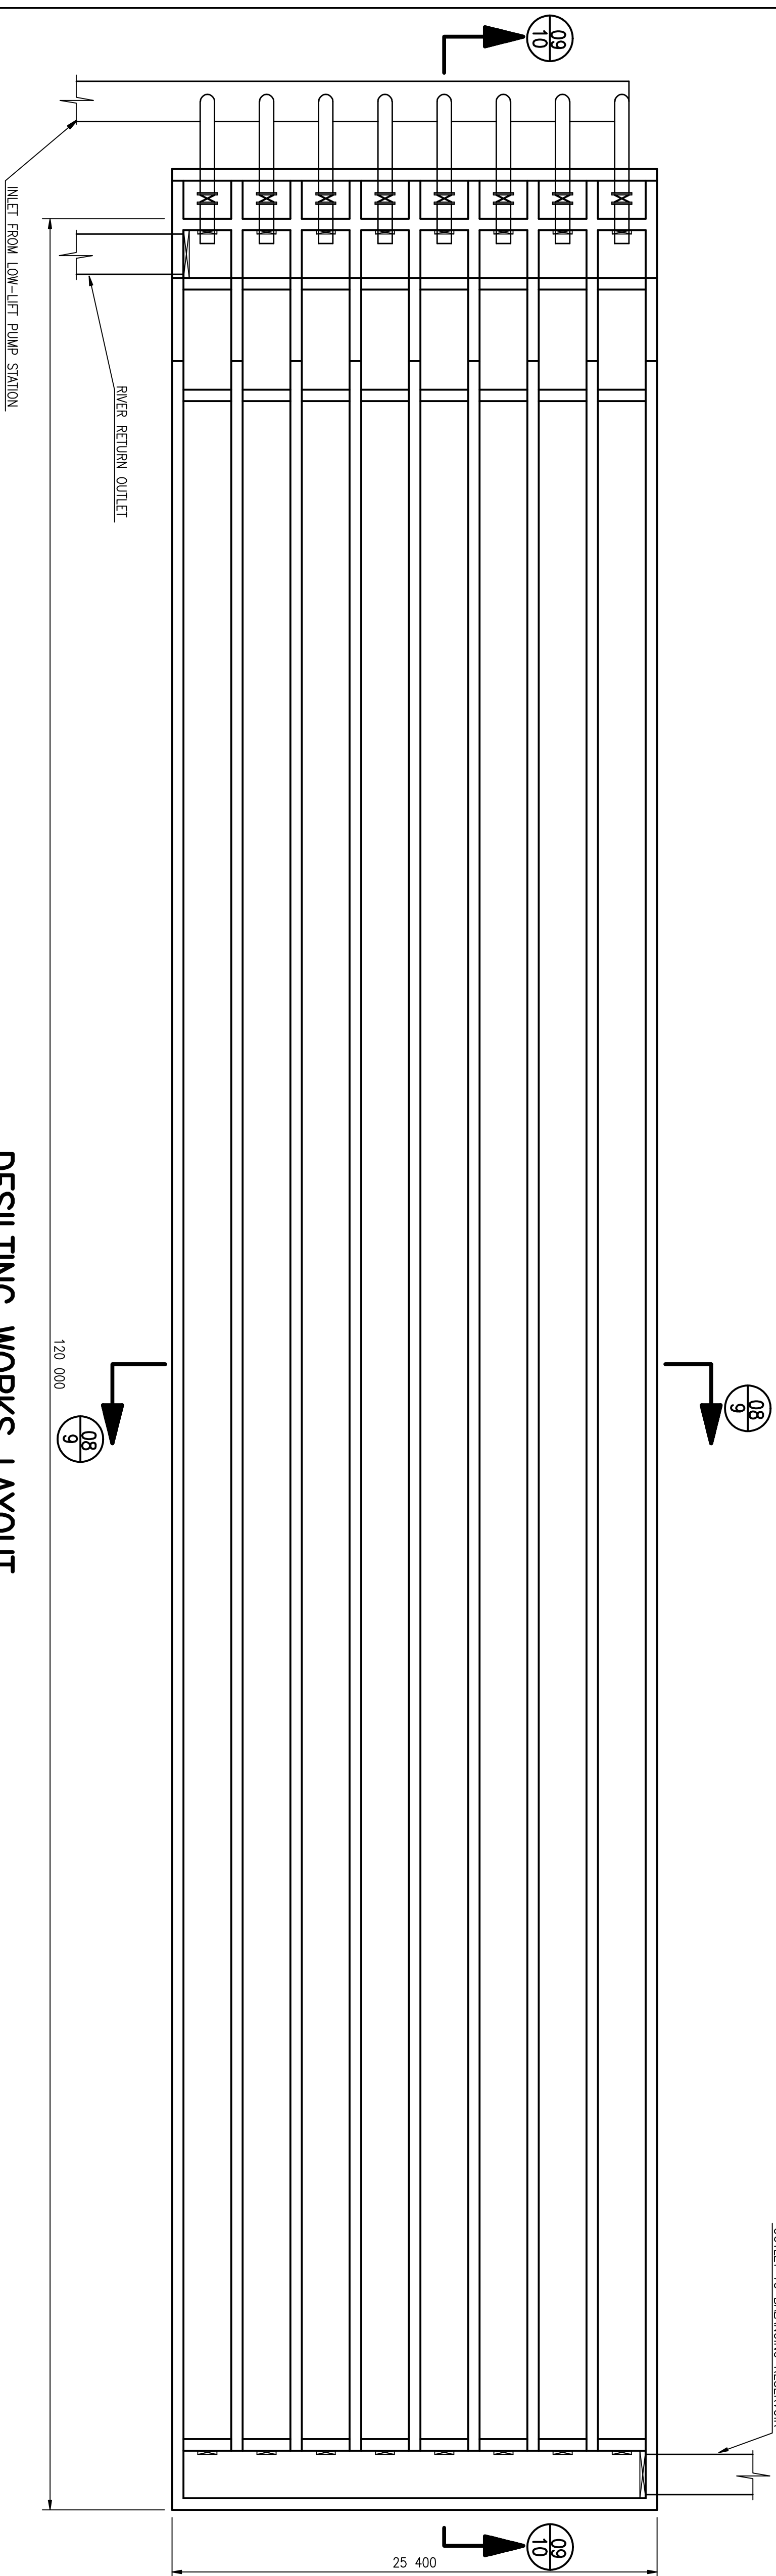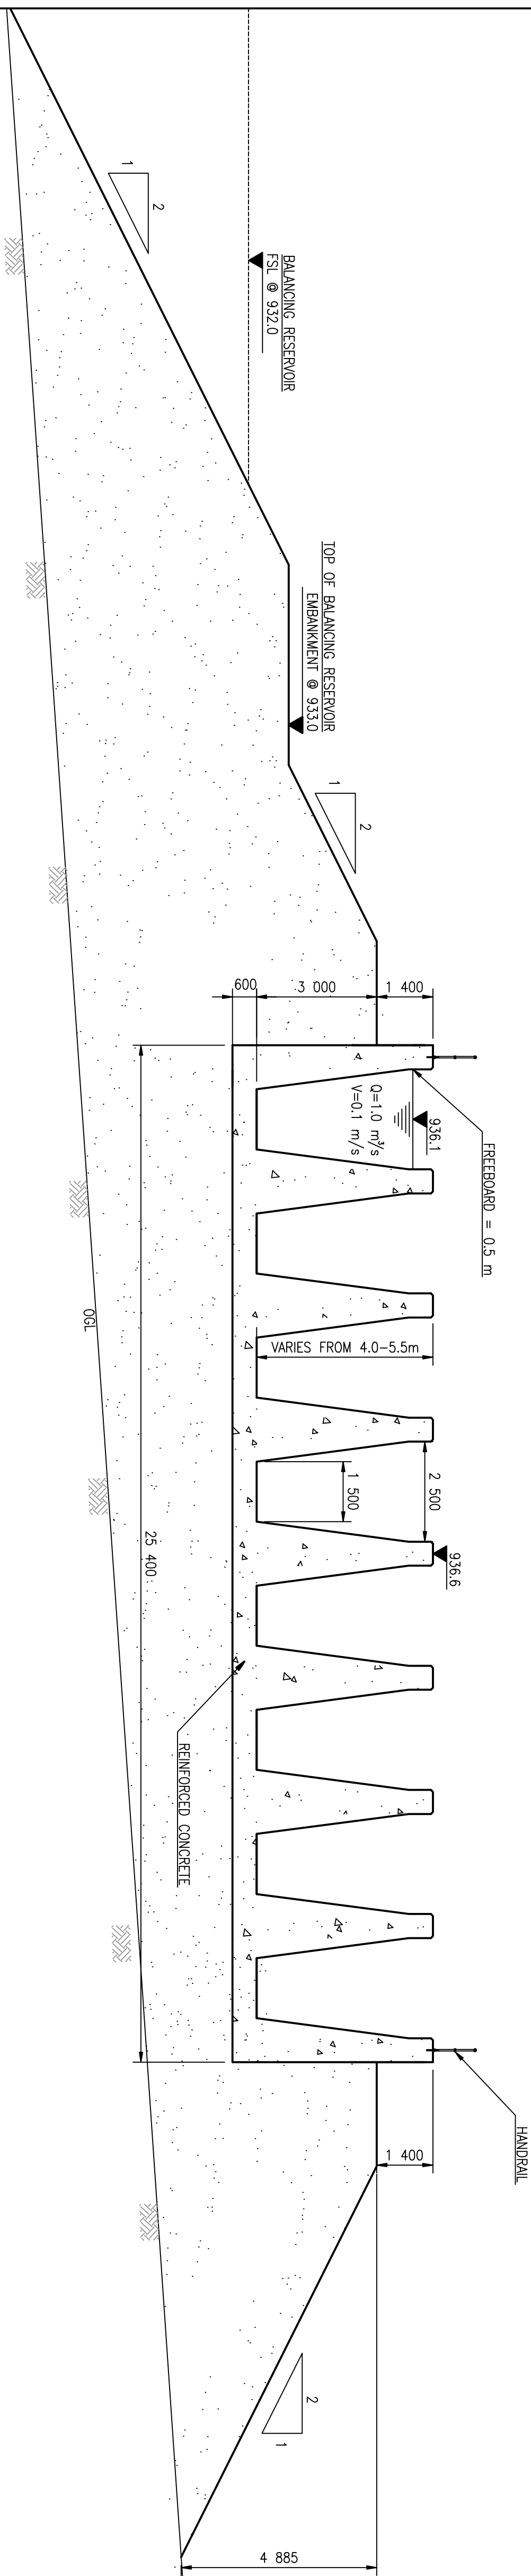

| DESISTING WORKS SIZING                         |  |  |  |  |                     |
|------------------------------------------------|--|--|--|--|---------------------|
|                                                |  |  |  |  | 0.1 m/s             |
|                                                |  |  |  |  | 2.5 m               |
|                                                |  |  |  |  | 3.5 m               |
|                                                |  |  |  |  | 1.0 m/s PER CHANNEL |
|                                                |  |  |  |  | 8                   |
|                                                |  |  |  |  | 0.34 m              |
|                                                |  |  |  |  | 0.34 m              |
|                                                |  |  |  |  | 0.5 m               |
|                                                |  |  |  |  | 1.80                |
| <b>BACKSLOPE FOR FLUSHING</b>                  |  |  |  |  |                     |
| <b>DESISTING WORKS OUTLET TO BALANCING DAM</b> |  |  |  |  |                     |
| DRAINER                                        |  |  |  |  | 2.100 mm            |
| HEAD REQUIRED                                  |  |  |  |  | 2.20 m              |
| HEAD AVAILABLE                                 |  |  |  |  | 3.70 m              |





AFRICON IN ASSOCIATION WITH VELAYKE AND KWEZI V3

| Date  | Designed:   | Drawn:    | CHECKED: | Appr: |
|-------|-------------|-----------|----------|-------|
|       |             |           |          |       |
|       |             |           |          |       |
| SHEET | DESCRIPTION | OTHER NO. | REG. NO. |       |

LIST OF DRAWINGS

|                     |  |   |   |            |          |          |                        |     |      |
|---------------------|--|---|---|------------|----------|----------|------------------------|-----|------|
| Scales:             |  |   |   |            |          |          |                        |     |      |
| SETTING OUT POINTS: |  |   |   |            |          |          |                        |     |      |
| LOCATION / NUMBER   |  | Y | X | LEVEL (mm) | REVISION |          |                        |     |      |
|                     |  |   |   |            | MOO No.  | DATE     | DESCRIPTION            | FOR | DRAW |
|                     |  |   |   |            | A        | 09/09/09 | EXISTENT STAKE DRAWING | BY  |      |
|                     |  |   |   |            | 8        | 11/07/09 | FINAL FORECAST DRAWING | BY  |      |
|                     |  |   |   |            |          |          |                        |     |      |
|                     |  |   |   |            |          |          |                        |     |      |
