




MOKOLO AND CROCODILE (WEST) WATER AUGMENTATION PROJECT
HYDRAULIC ASSESSMENT - 1A (ks = 0.05mm)

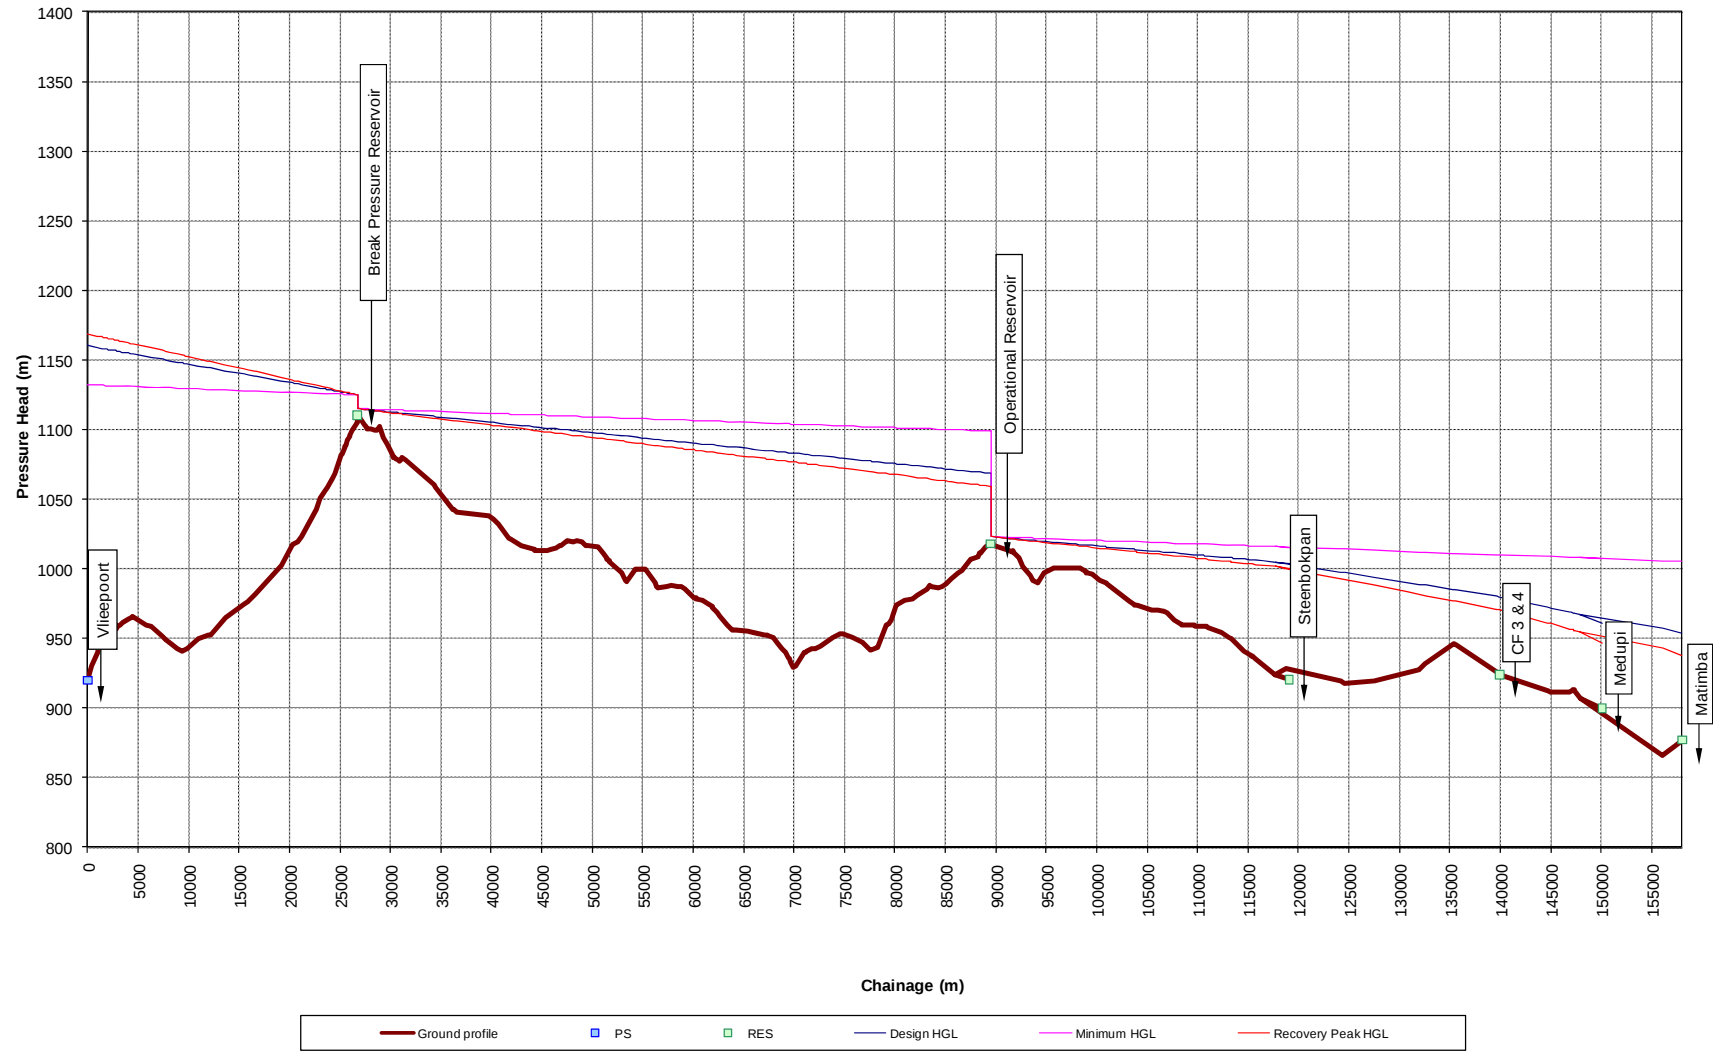


**MOKOLO AND CROCODILE (WEST) WATER AUGMENTATION PROJECT
HYDRAULIC ASSESSMENT - 1A (ks = 0.5mm)**

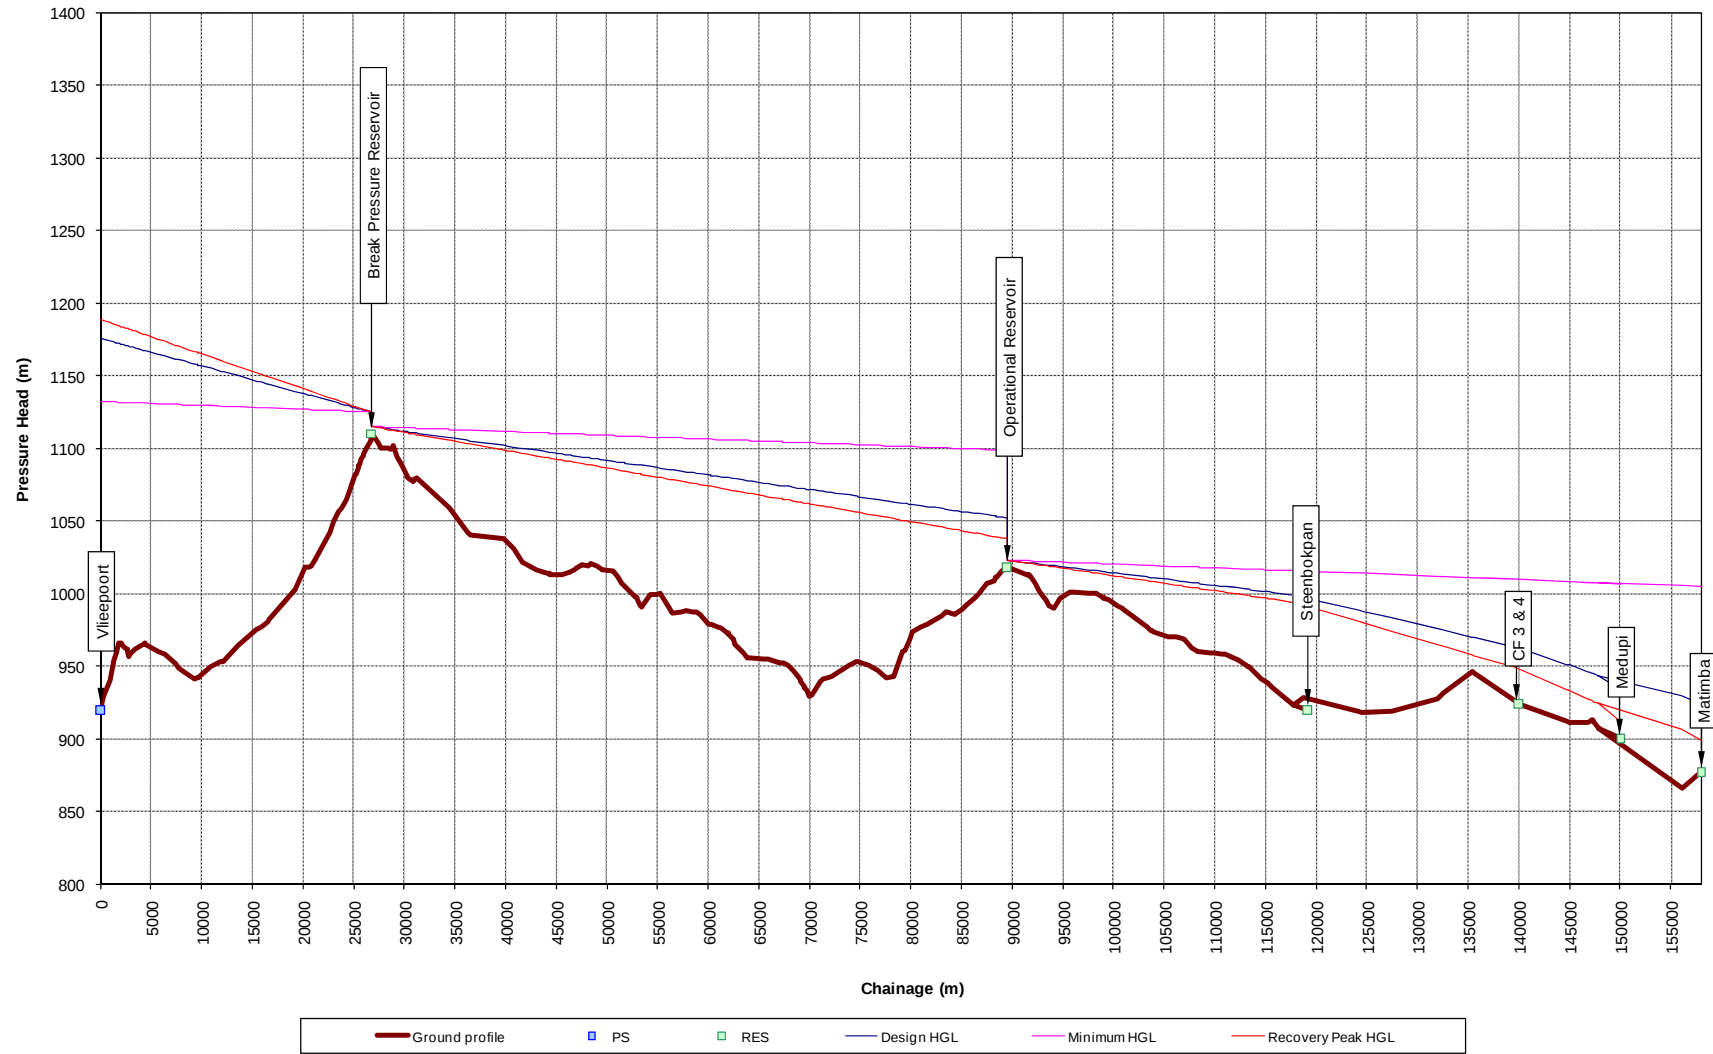


MOKOLO AND CROCODILE (WEST) WATER AUGMENTATION PROJECT
HYDRAULIC ASSESSMENT - 1B (ks = 0.05mm)

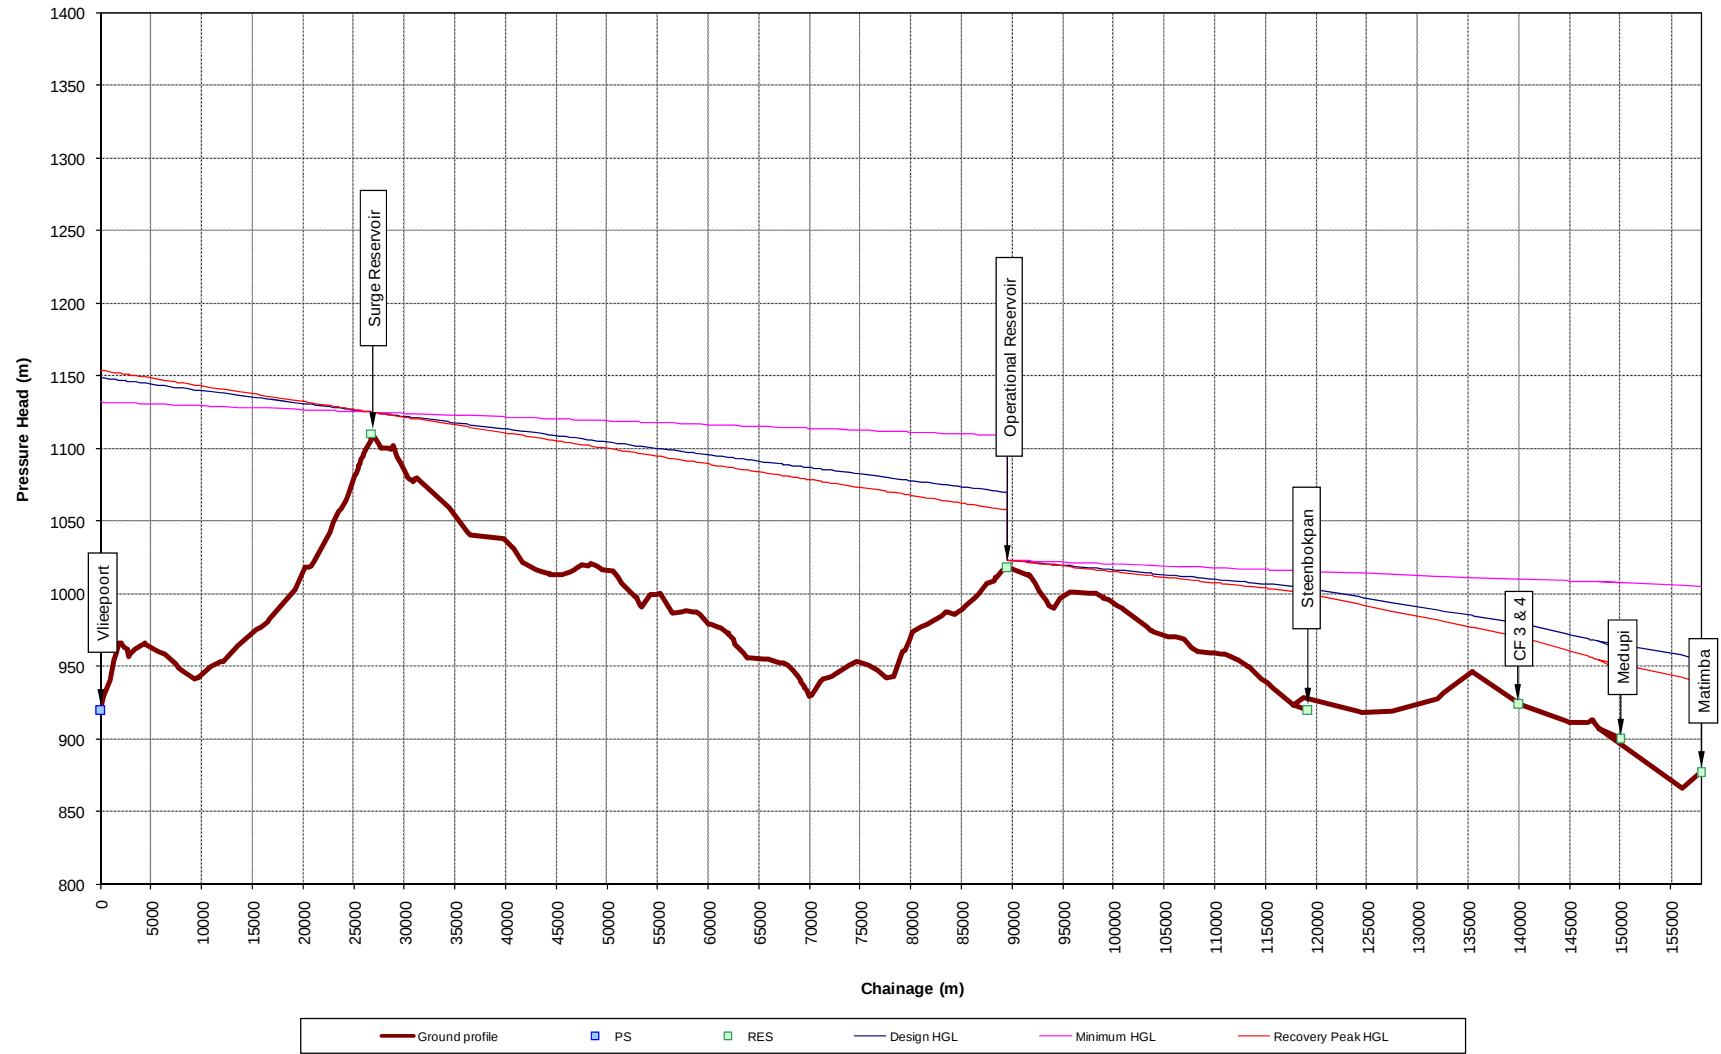

MOKOLO AND CROCODILE (WEST) WATER AUGMENTATION PROJECT
HYDRAULIC ASSESSMENT - 1B (ks = 0.5mm)

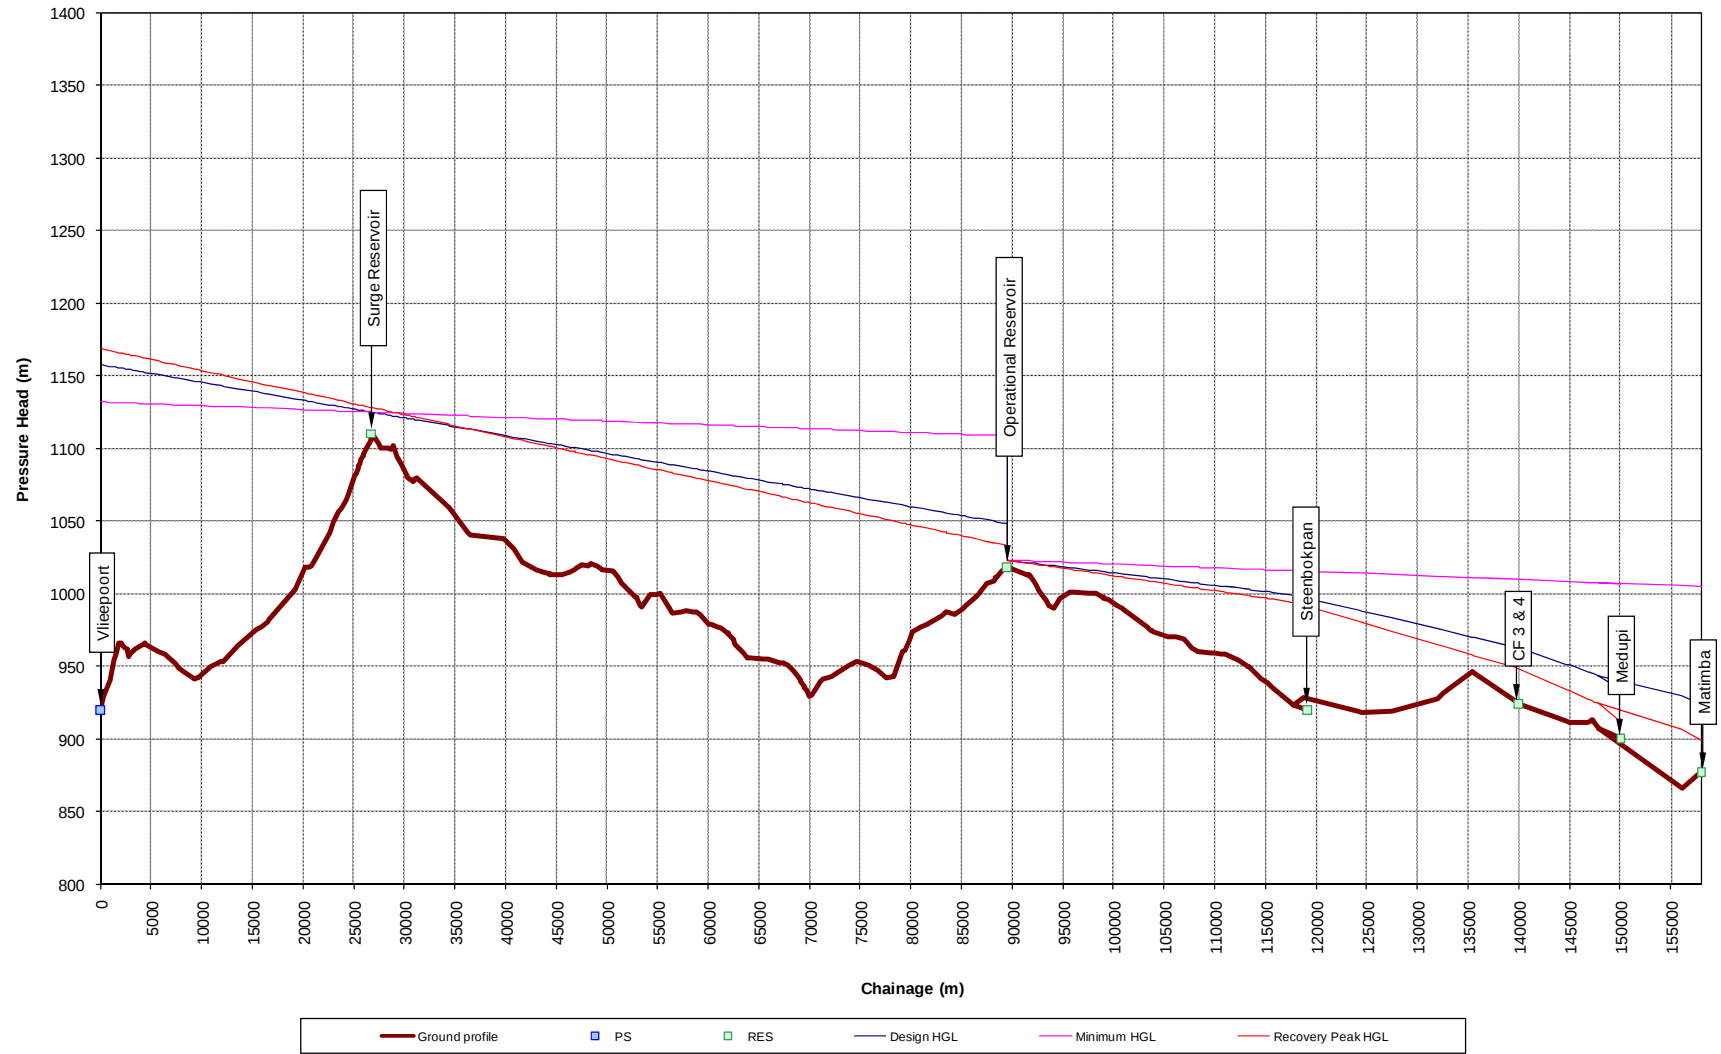

MOKOLO AND CROCODILE (WEST) WATER AUGMENTATION PROJECT
HYDRAULIC ASSESSMENT - 2B (ks = 0.05mm)

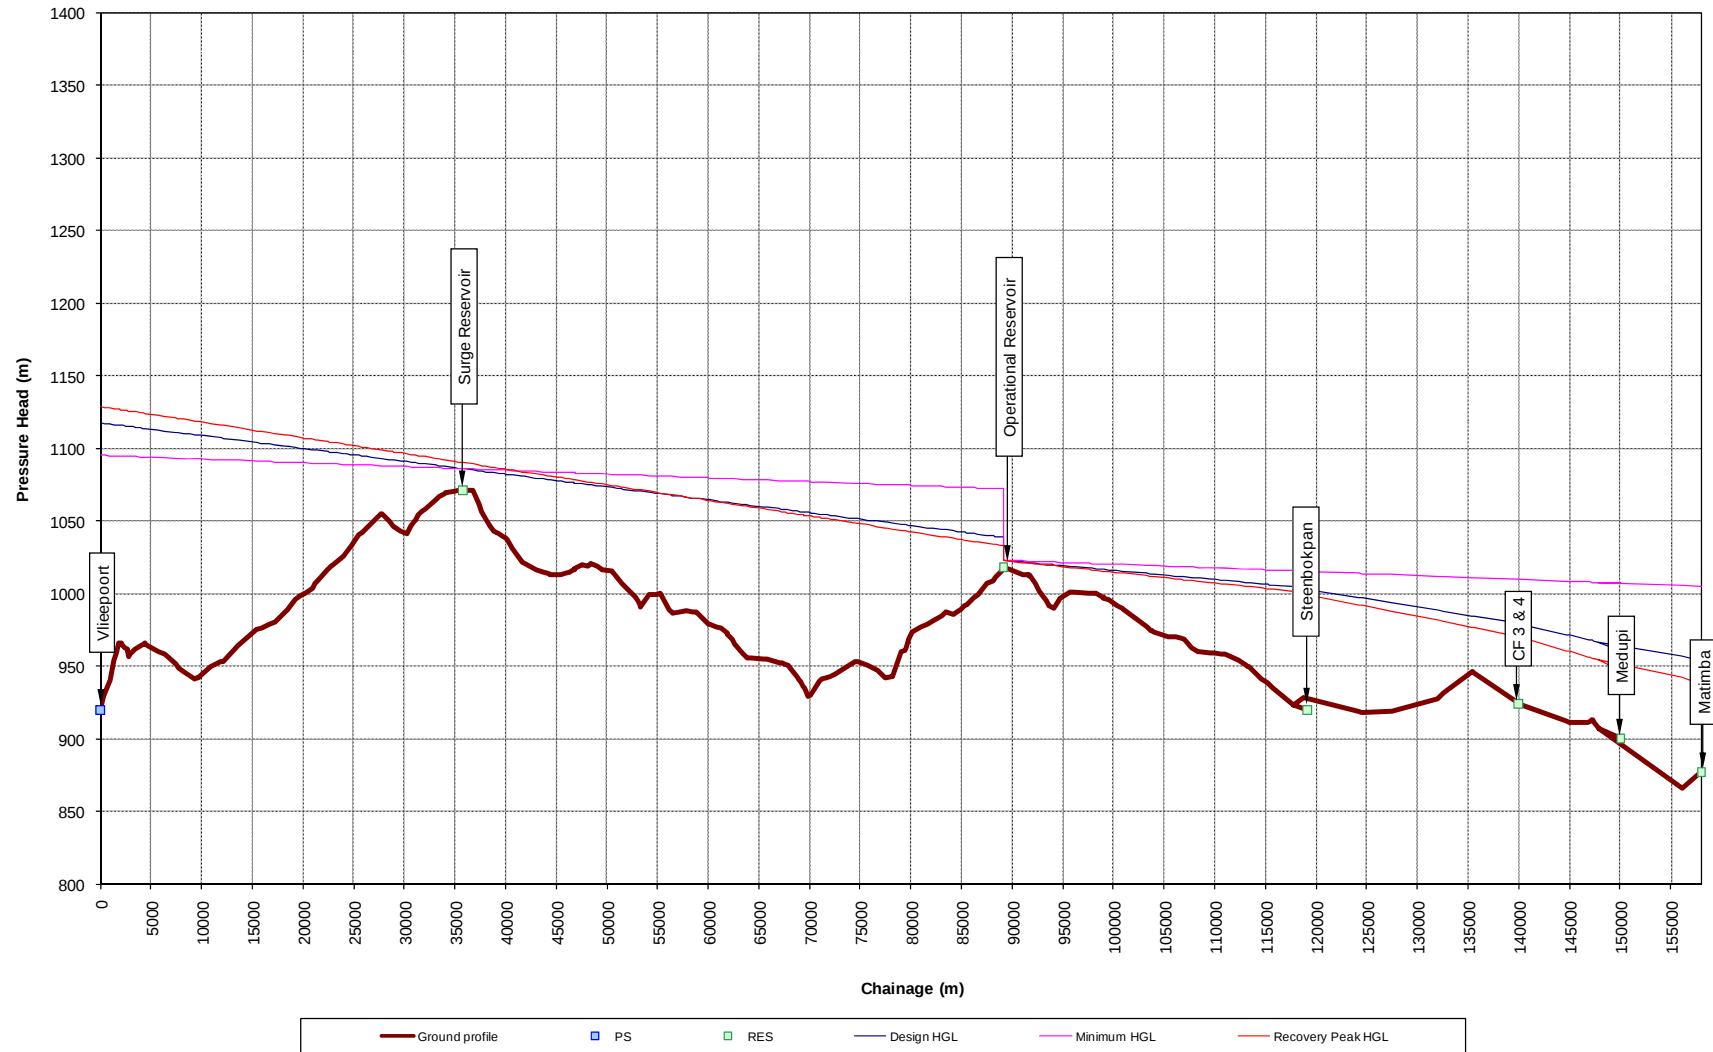

**MOKOLO AND CROCODILE (WEST) WATER AUGMENTATION PROJECT
HYDRAULIC ASSESSMENT - 2B (ks = 0.5mm)**

