


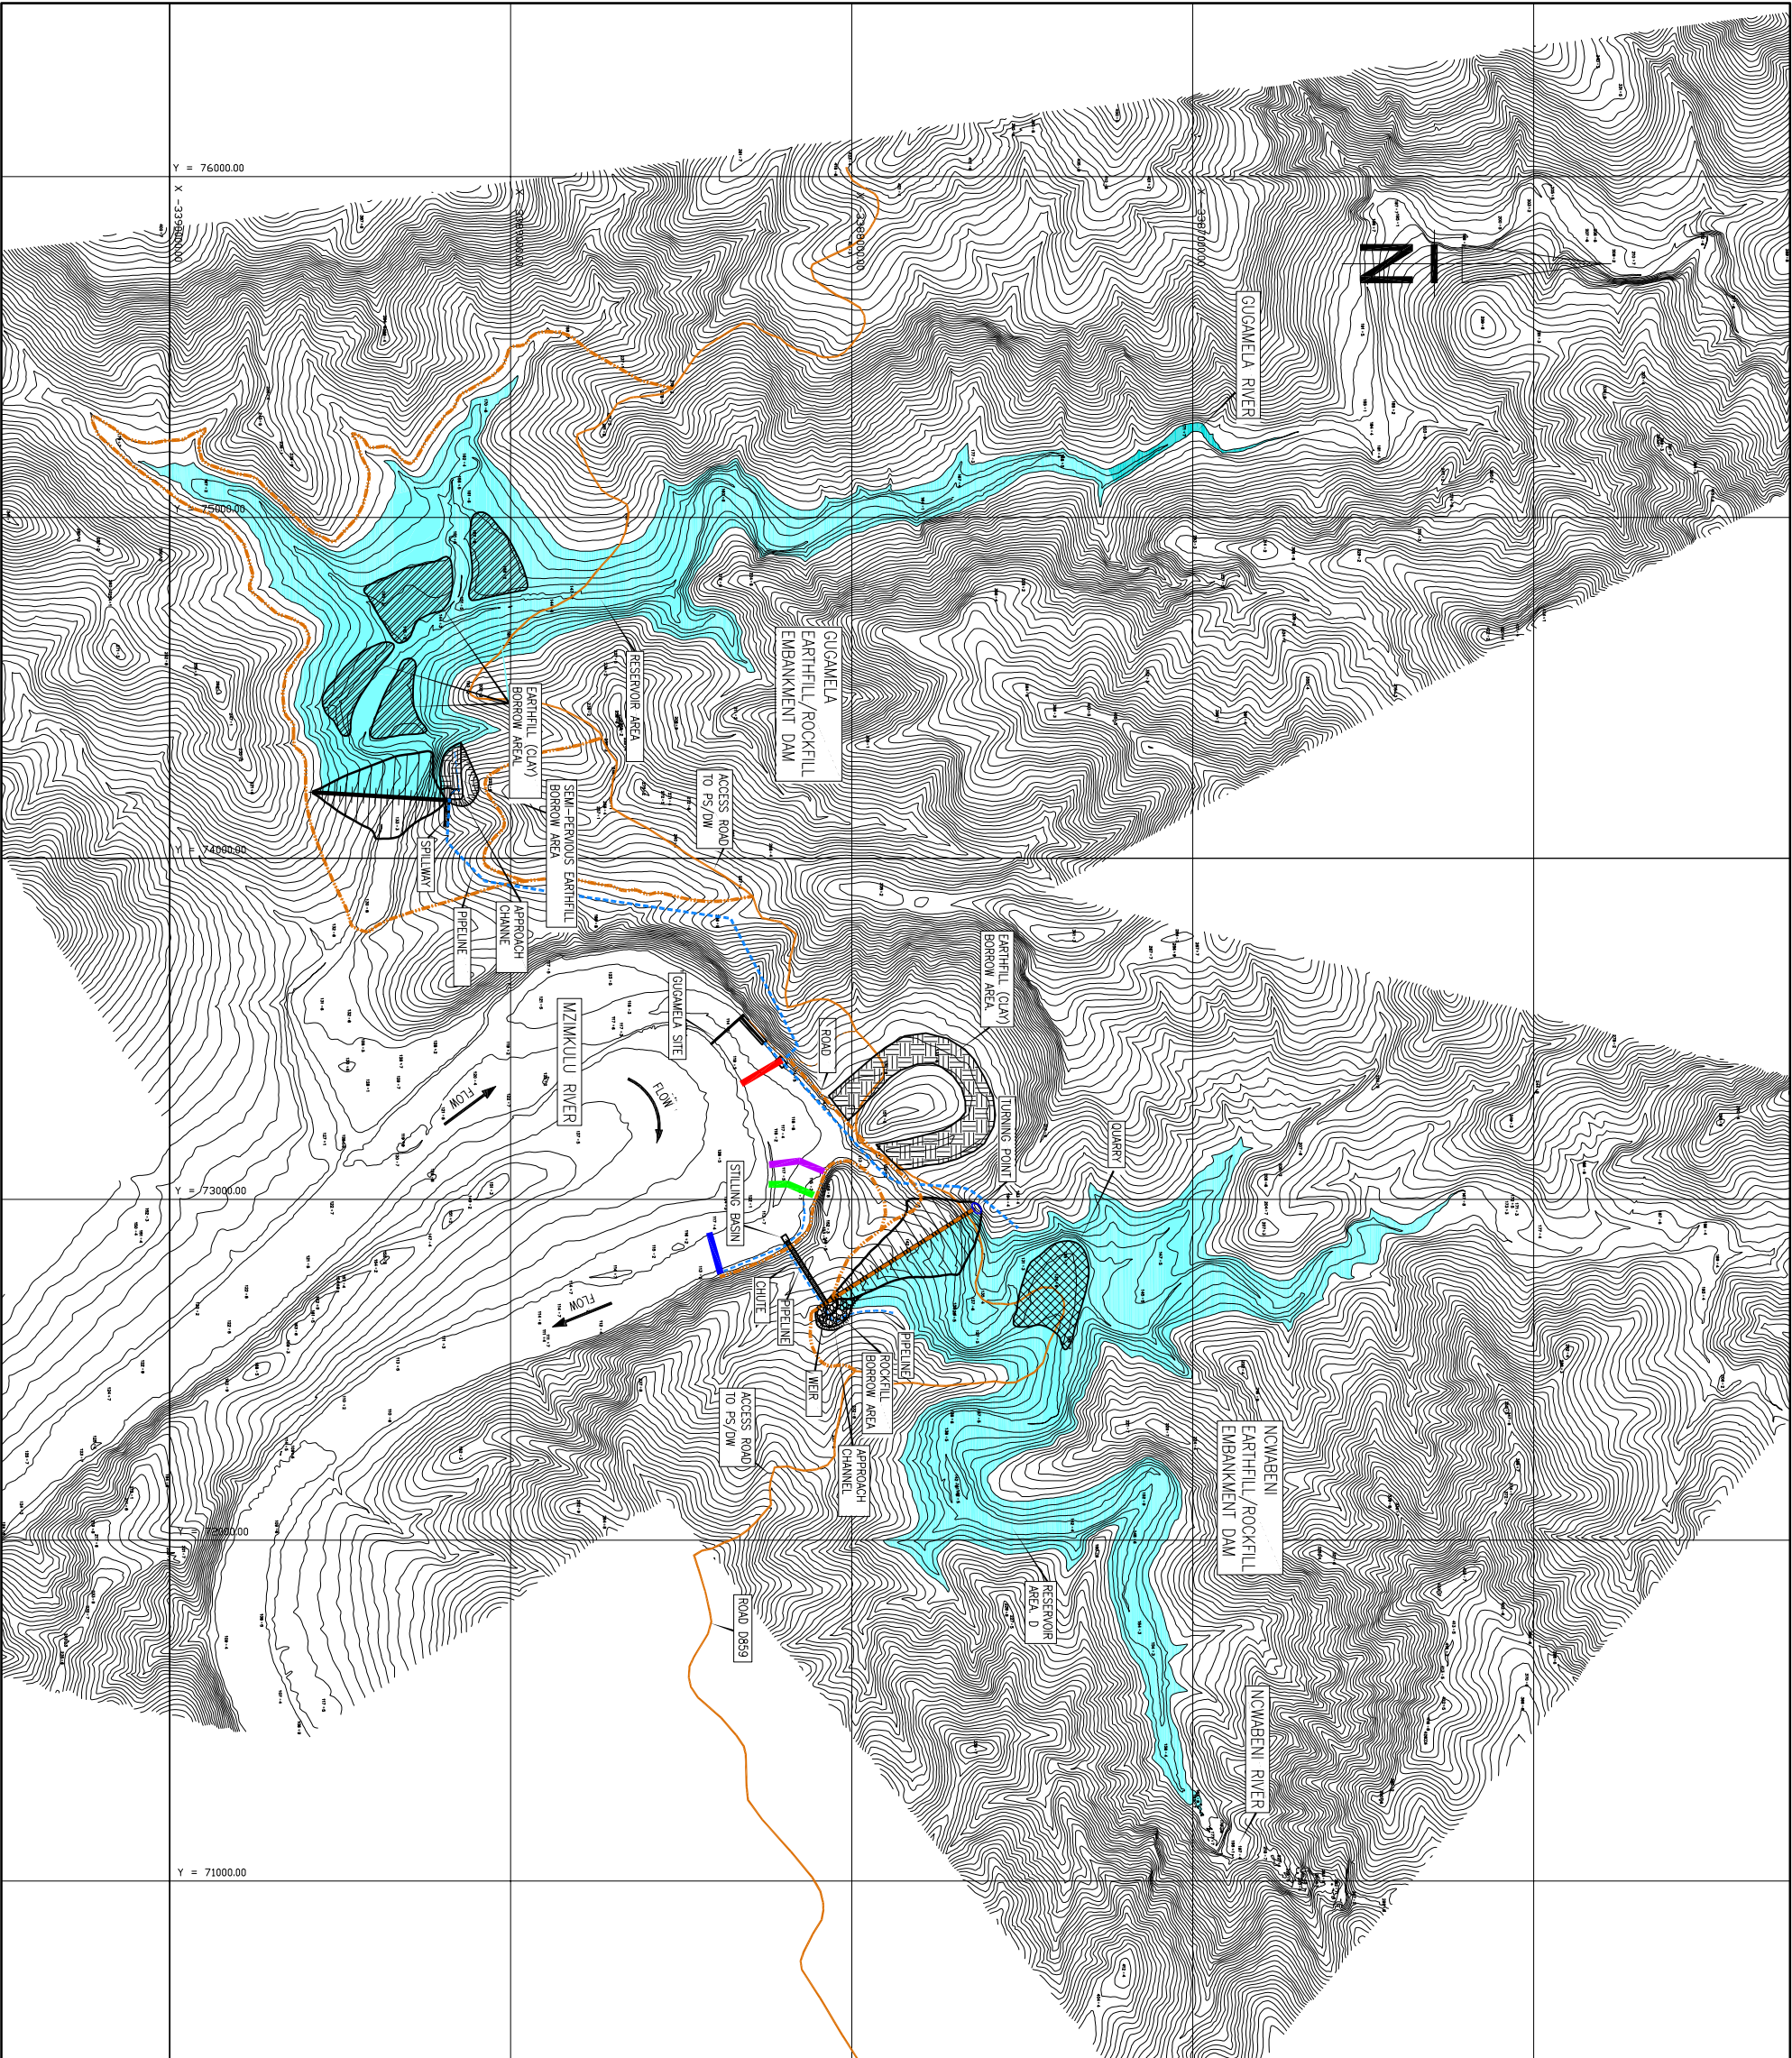

LEGEND:

PROPOSED WEIR POSITIONS

- POSITION 1 : ORIGINAL SITE
- POSITION 2 : MEETING HYDRAULIC CONDITIONS
- POSITION 3 : MEETING GEOLOGICAL CONDITIONS
- POSITION 4 : UPSTREAM SITE

- EXISTING ROADS
- PROPOSED ROAD REALIGNMENT
- PROPOSED PIPELINE

- QUARRY
- SEMI-PERVIOUS EARTHFILL BORROW AREA
- EARTHFILL (CLAY) BORROW AREA
- ROCKFILL BORROW AREA