


BOREHOLE CO-ORDINATE LIST		
BOREHOLE	Y	X
BP1	72 961,319	3 368 140,217
BP3	73 012,584	3 368 133,210
BW1	73 046,000	3 368 189,000
BW2	73 046,000	3 368 230,000
BW3	72 899,000	3 368 389,000
BR1	72 956,311	3 367 650,617
BR2	72 956,022	3 367 651,043
BL1	72 916,351	3 367 710,521
BL2	72 881,442	3 367 772,722
BL3	72 852,937	3 367 812,266
BL4	72 822,475	3 367 864,535
BL5	72 787,373	3 367 926,757
BL6	72 748,849	3 367 973,862
BL7	72 713,319	3 368 033,673
BL8	72 761,885	3 367 959,274
BS1	72 722,606	3 368 082,432
BS2	72 765,582	3 368 107,822
BS3	72 809,665	3 368 133,982
BS4	72 832,224	3 368 159,805
BS5	72 743,336	3 368 093,450
BQ1	72 644,882	3 368 073,148
BQ3	72 708,840	3 367 949,331
BQ4	72 637,293	3 367 990,060
BQ7	72 553,613	3 367 600,547
BQ8	72 564,275	3 367 536,349
BQ9	72 478,666	3 367 545,663
BQ10	72 543,257	3 367 458,205
BQ11	72 645,547	3 367 633,235
BQ12	72 657,257	3 367 567,776
BQ13	72 646,533	3 367 501,767
BQ14	72 631,457	3 367 440,066
BQ15	72 752,014	3 367 595,360
BQ16	72 732,624	3 367 494,446
BQ17	72 726,472	3 367 414,932
BQ18	72 831,804	3 367 570,795
BQ19	72 817,082	3 367 515,325
BQ20	72 805,543	3 367 404,301
BQ22	72 433,355	3 367 625,681
BQ23	72 478,308	3 367 697,499
BQ24	72 445,366	3 367 790,024

LEGEND

SECTION LINES. REFER TO FIG. A7.1 & A7.2 FOR DETAIL

BOREHOLE POSITION AND NUMBER.

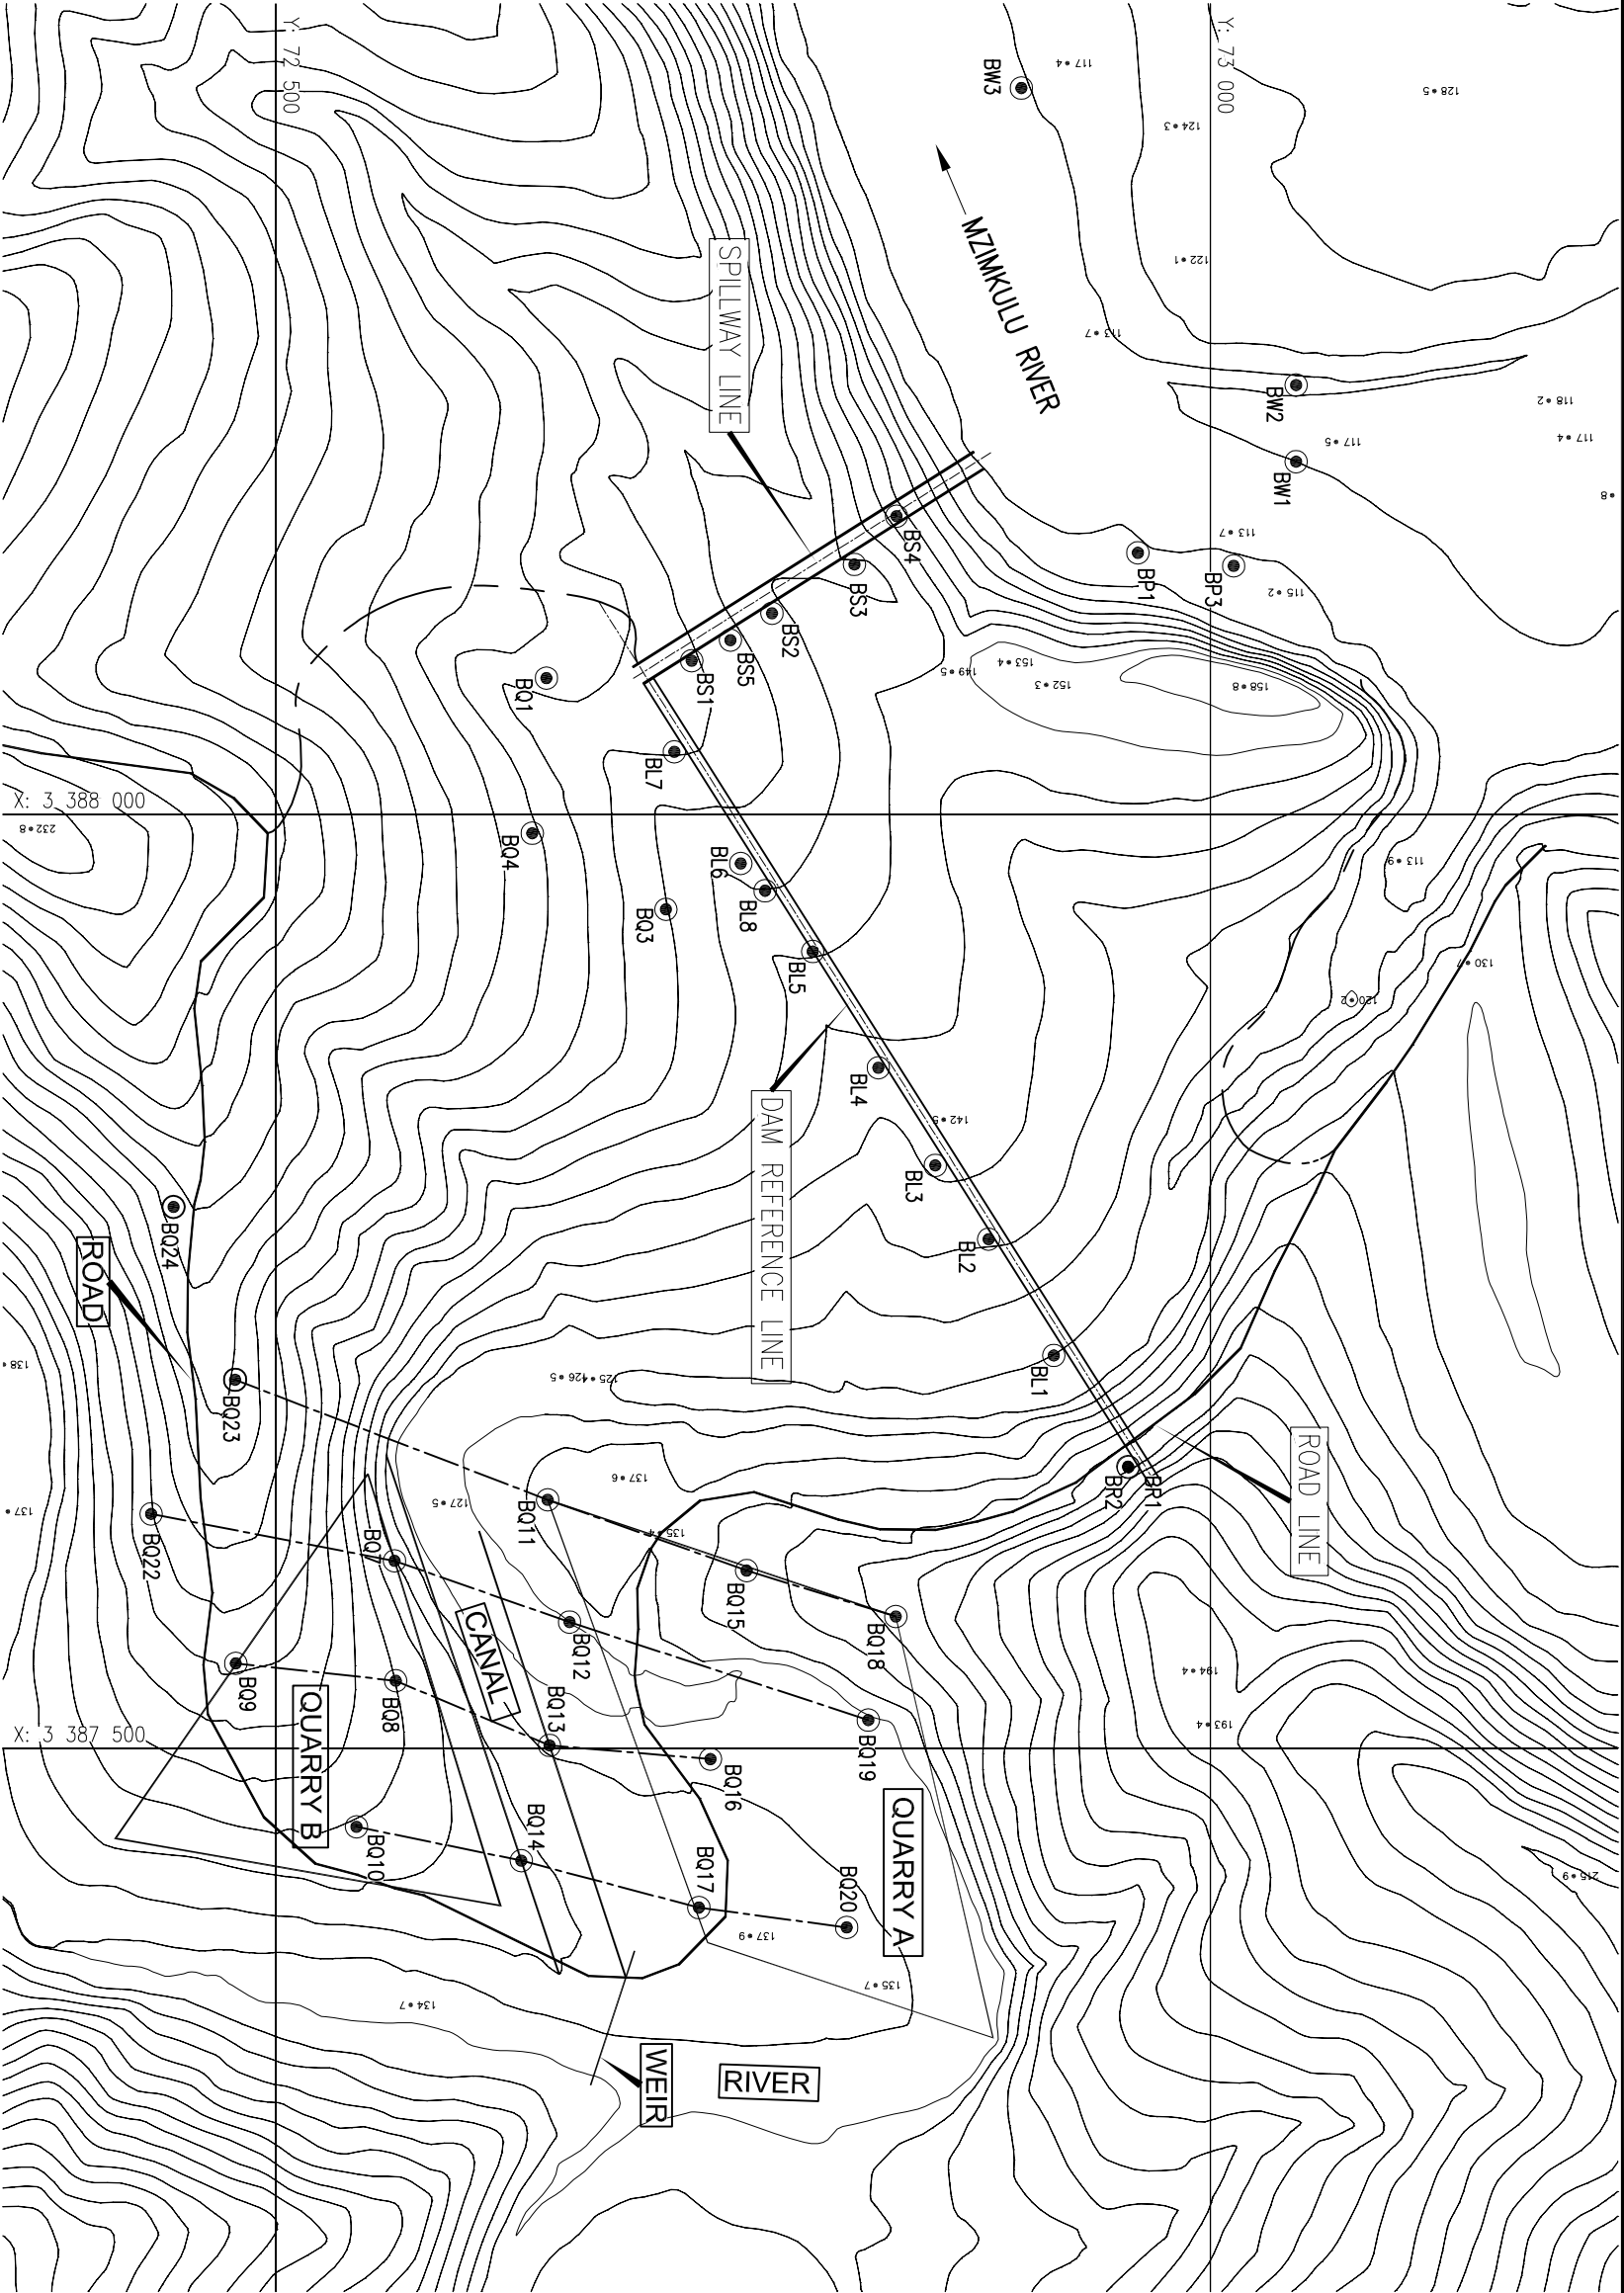

PLAN SHOWING QUARRY AREAS

